

THIS DRAWING IS AN UNCONTROLLED COPY UNLESS STAMPED OTHERWISE

CONTRACTORS SHALL VERIFY JOB DIMENSIONS BEFORE ANY JOB COMMENCES. ALL SHOP DRAWINGS SHALL BE SUBMITTED TO THE SUPERINTENDENT AND MANUFACTURER SHALL NOT COMMENCE FROM THE RETURN OF DIMENSIONS SHOP DRAWINGS ISSUED BY THE CONSULTANT. DIMENSIONS SHALL TAKE PRECEDENCE OVER SCALES. THIS DRAWING SHALL BE READ IN CONJUNCTION WITH ALL RELEVANT CONTRACT SPECIFICATIONS AND DRAWINGS COPYRIGHT OF THIS DRAWING IS VESTED IN NADAAA.

General Notes

Rev	Issue	Revision Description	And	Date
A	SG	ISSUE FOR CONSTRUCTION	-	13.11.13

Rev	Issue	Revision Description	And	Date
A	SG	ISSUE FOR CONSTRUCTION	-	13.11.13



NADAAA
 NADAAA
 1520 Washington Street No.2 Boston Massachusetts 02115 USA
 Telephone +1 617 442 8232 Facsimile +1 617 442 1417 Email nadaa@nadaaa.com

John Wardle Architects
 25 Rokeby Street, Collingwood, Victoria 3066 Australia
 Tel: +61 3 8662 0400 www.johnwardlearchitects.com
 © 2012 John Wardle Architects ABN 83 006 814 268

Client **University of Melbourne Parkville Campus**

Project **Faculty of Architecture Building and Planning**



Title **INTERIOR ELEVATIONS G01 LIBRARY 2**

Project No.	0913	Scale	1:50 @ A0
Drawing No.	AR7112	Revision	A

Date: Jul 2012 Dwn - Co-Ord - Chk -

FILENAME - SFILES

FOR CONSTRUCTION

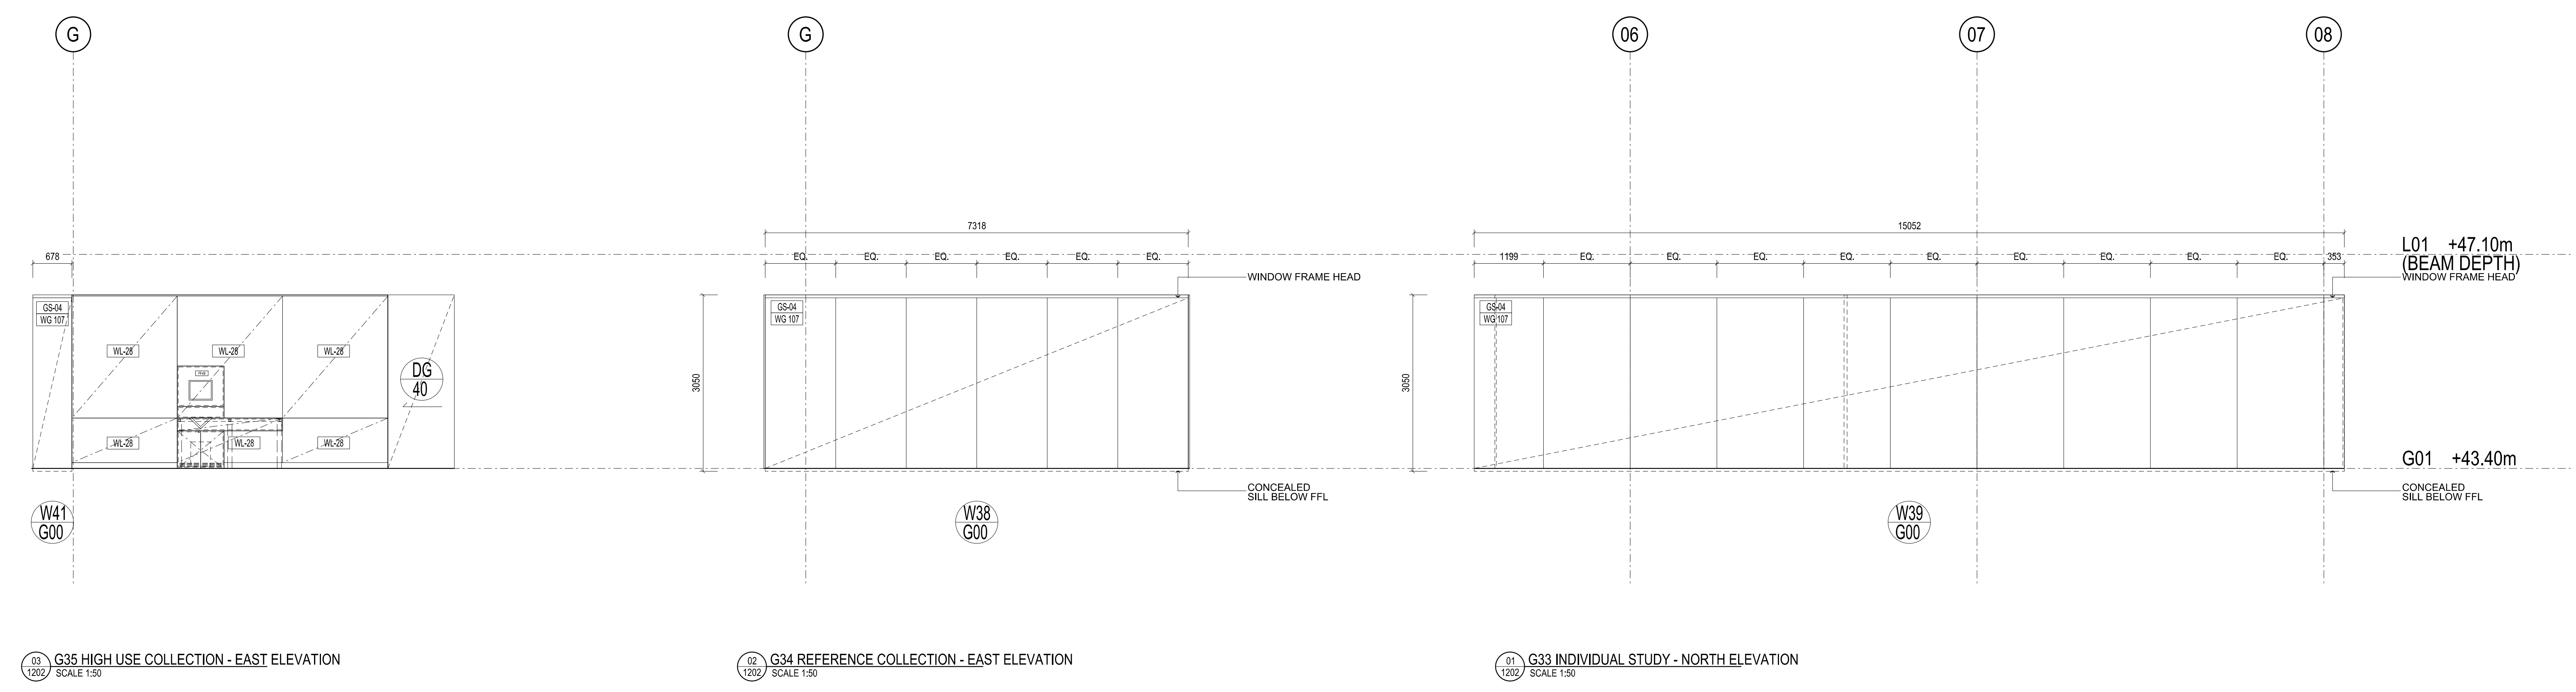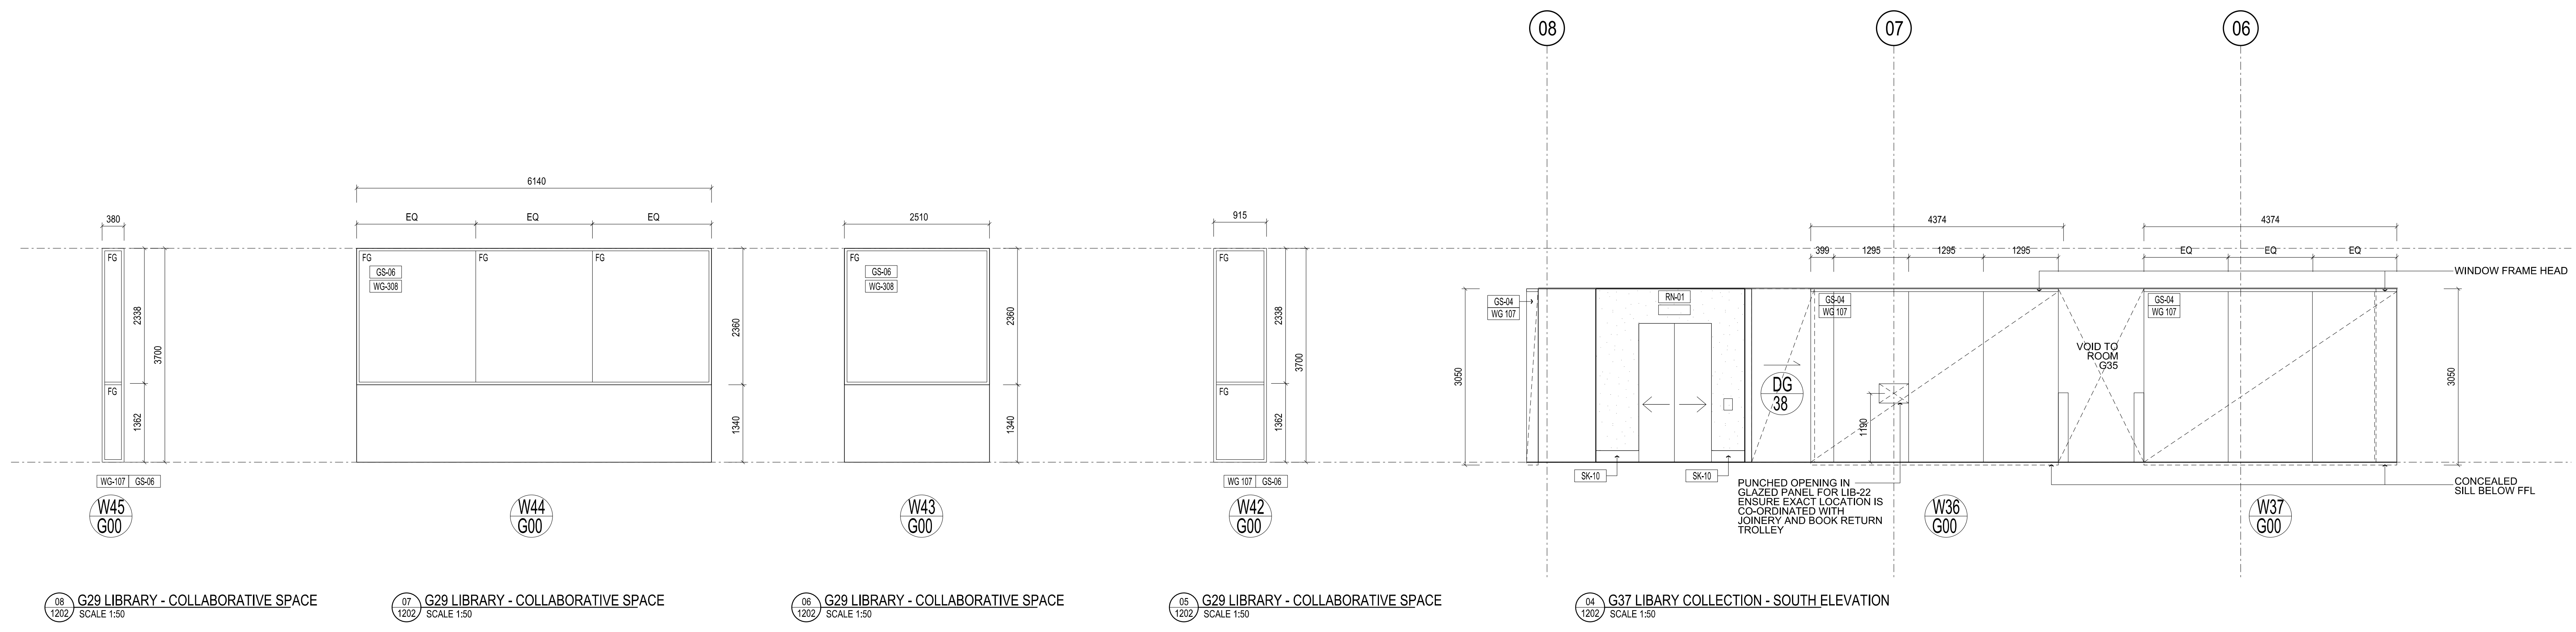

G35 HIGH USE COLLECTION - EAST ELEVATION
 SCALE 1:50

G34 REFERENCE COLLECTION - EAST ELEVATION
 SCALE 1:50

G33 INDIVIDUAL STUDY - NORTH ELEVATION
 SCALE 1:50

G29 LIBRARY - COLLABORATIVE SPACE
 SCALE 1:50

G29 LIBRARY - COLLABORATIVE SPACE
 SCALE 1:50

G29 LIBRARY - COLLABORATIVE SPACE
 SCALE 1:50

G29 LIBRARY - COLLABORATIVE SPACE
 SCALE 1:50

G37 LIBRARY COLLECTION - SOUTH ELEVATION
 SCALE 1:50