



THIS DRAWING IS AN UNCONTROLLED COPY UNLESS STAMPED OTHERWISE

CONTRACTORS SHALL VERIFY JOB DIMENSIONS BEFORE ANY JOB COMMENCES. ALL SHOP DRAWINGS SHALL BE SUBMITTED TO THE SUPERINTENDENT AND MANUFACTURE SHALL NOT COMMENCE PRIOR TO THE RETURN OF UNAMBIGUOUS SHOP DRAWINGS ISSUED BY THE CONSULTANT. FIGURED DIMENSIONS SHALL TAKE PRECEDENCE OVER SCALED. THIS DRAWING SHOULD BE READ IN CONJUNCTION WITH ALL RELEVANT CONTRACT SPECIFICATIONS AND DRAWING COPYRIGHT OF THIS DRAWING IS VESTED IN WARDLE


General Notes

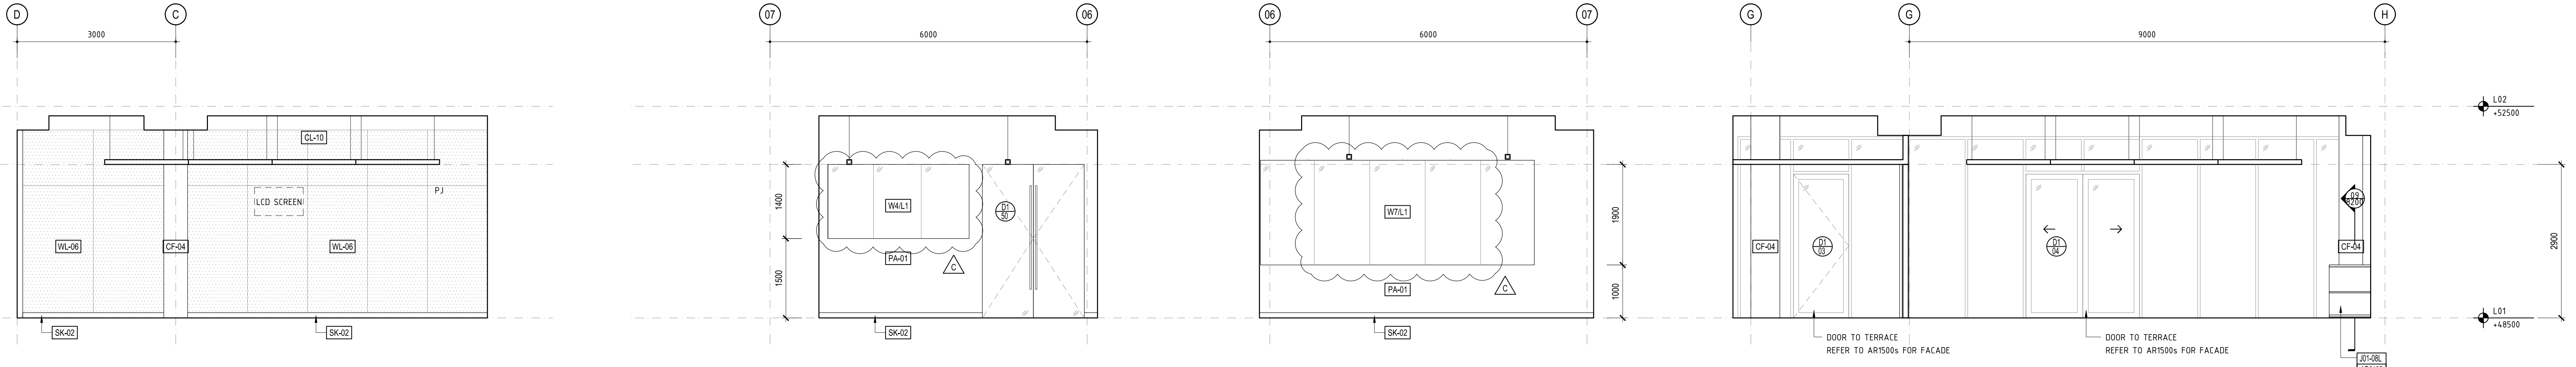


12 PRINT ROOM (127) - WEST ELEVATION SCALE 1:50
 11 PRINT ROOM (127) - SOUTH ELEVATION SCALE 1:50
 10 PRINT ROOM (127) - NORTH ELEVATION SCALE 1:50
 09 STUDIO (137) - EAST ELEVATION SCALE 1:50

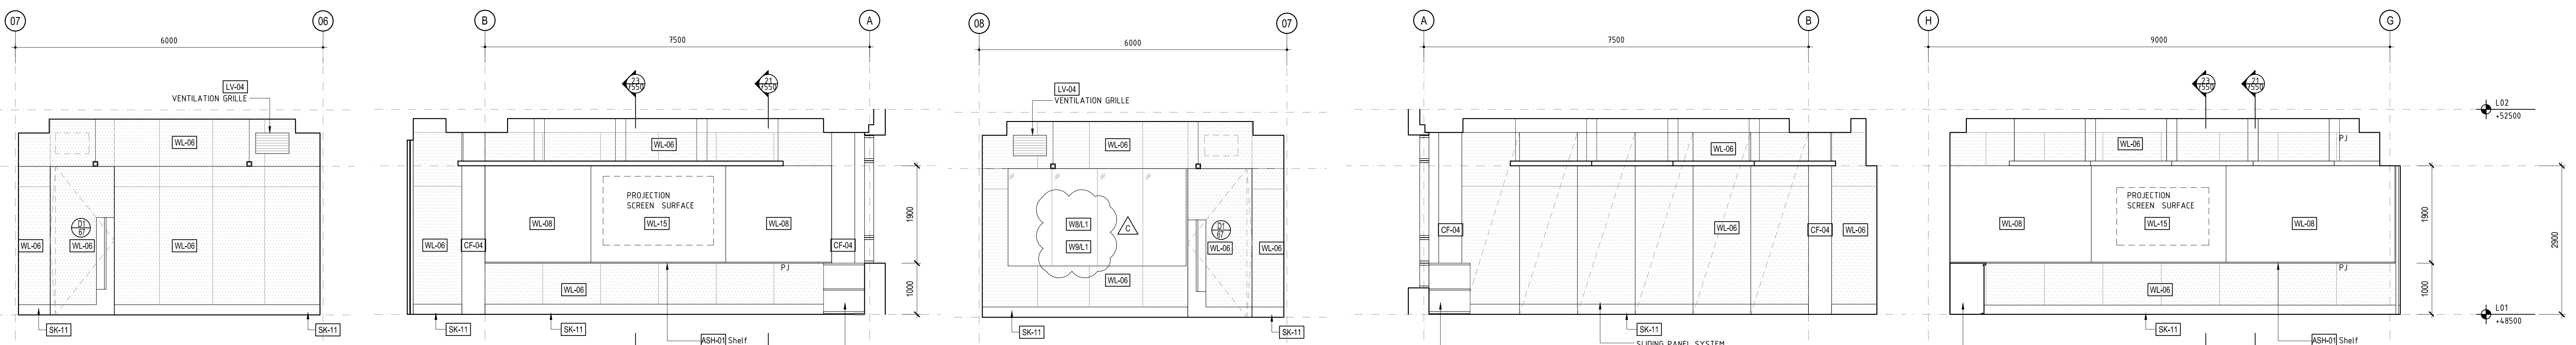

13 STUDIO-CAD (118) - SOUTH ELEVATION SCALE 1:50
 08 STUDIO-CAD (120) - WEST ELEVATION SCALE 1:50
 07 STUDIO-CAD (120) - SOUTH ELEVATION SCALE 1:50
 06 STUDIO-CAD (120) - EAST ELEVATION SCALE 1:50
 05 STUDIO (137) - WEST ELEVATION SCALE 1:50

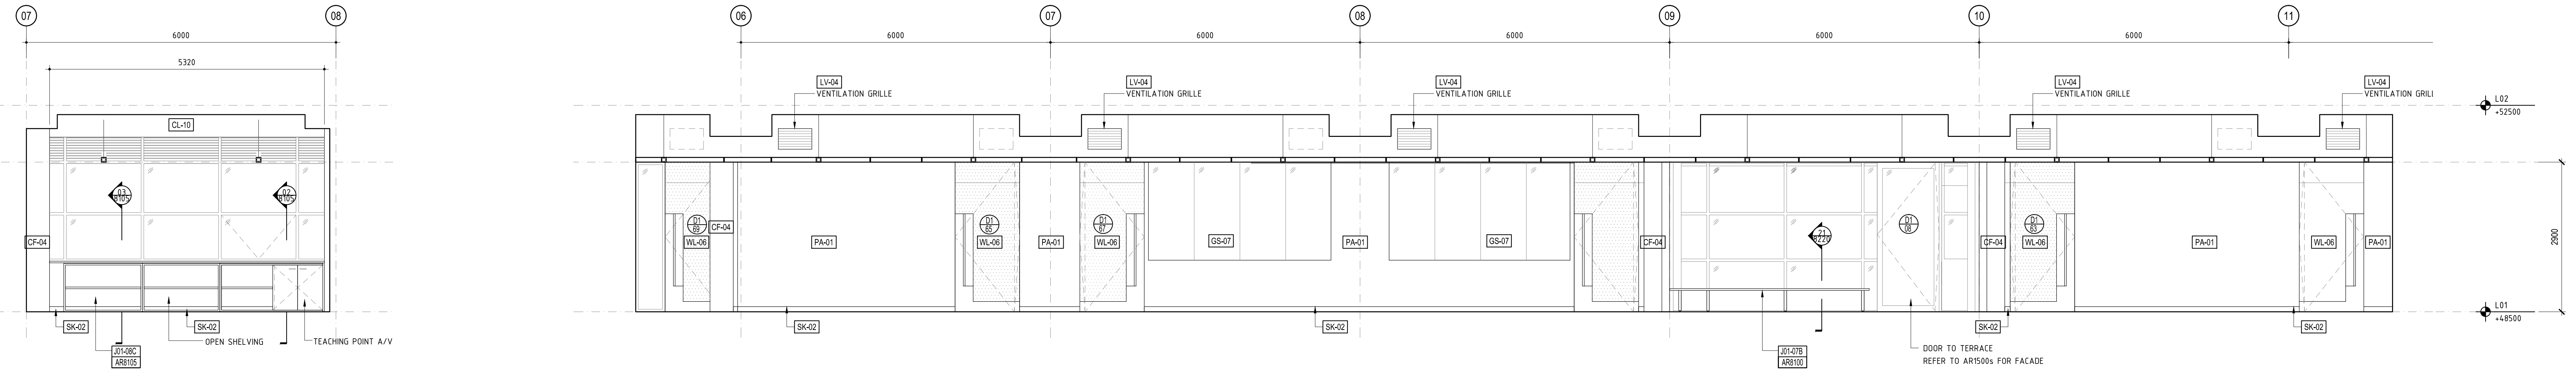


04 STUDIO-CAD (120) - NORTH ELEVATION SCALE 1:50
 03 L01 NORTH CORRIDOR - NORTH ELEVATION SCALE 1:50

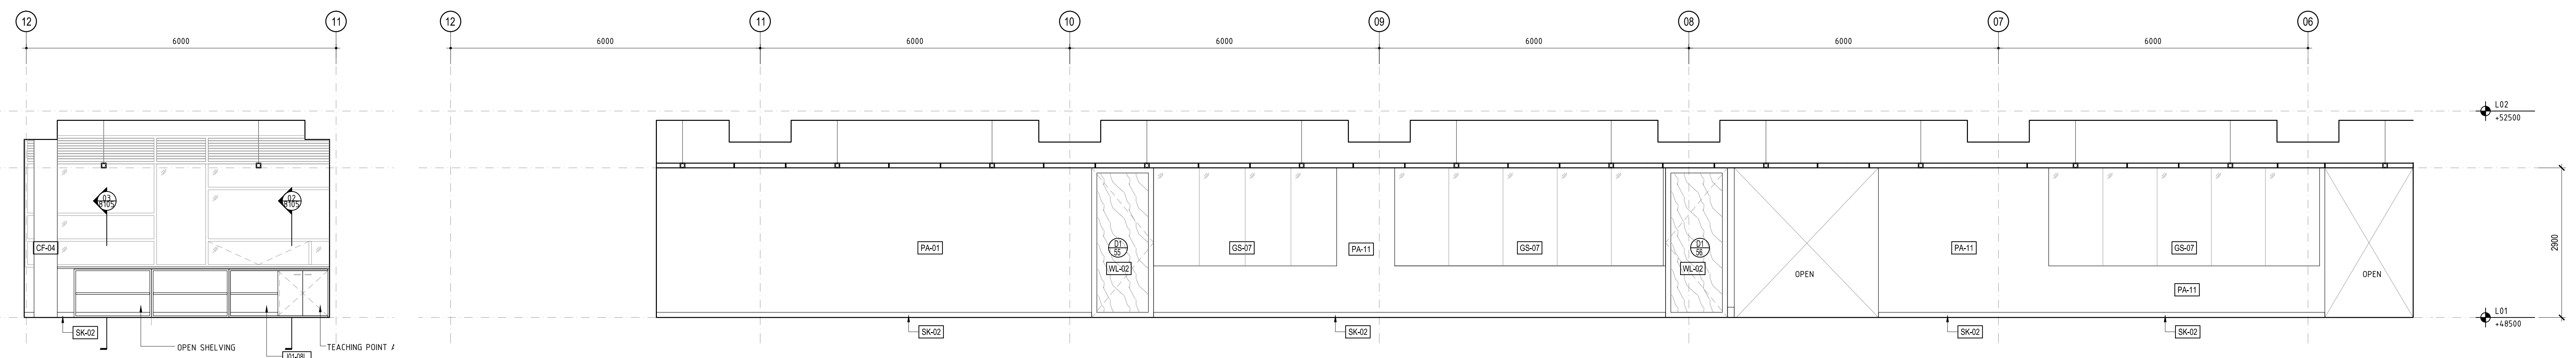

02 STUDIO (137) - SOUTH ELEVATION SCALE 1:50
 01 L01 NORTH CORRIDOR - SOUTH ELEVATION SCALE 1:50

Rev	Issue	Revision Description	Amtd	Date
C	SG	CONSTRUCTION ISSUE	-	24.01.14
B	SG	CONSTRUCTION ISSUE	-	19.12.13
A	SG	CLIENT REQUESTED CHANGES	-	25.09.13
04	SG	VALUE MANAGEMENT	-	28.03.13
03	JC	100% CD - TENDER ISSUE	-	07.09.12
02	JC	90% CD ISSUE	-	10.08.12
01	JC	75% CD ISSUE	-	13.07.12

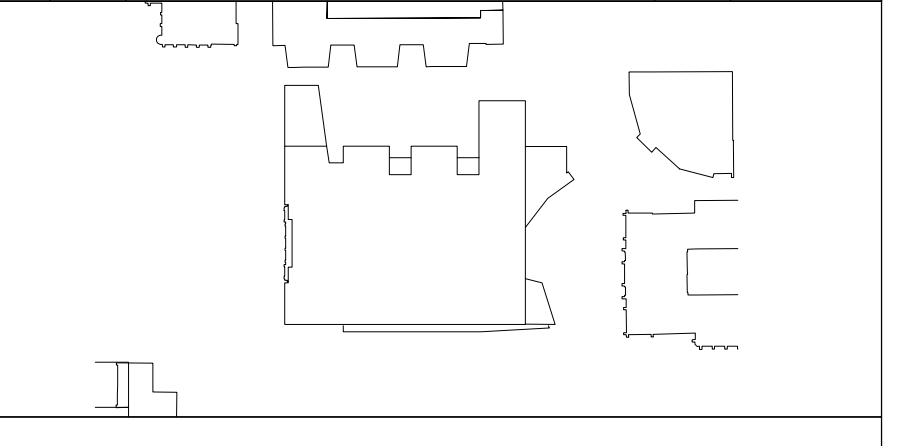

NADAAA
 NADAAA
 1300 Washington Street No. 2
 Boston Massachusetts 02118 USA
 Telephone: +1 617 442 6332
 Facsimile: +1 608 442 1417
 Email: nada@nadaaa.com

John Wardle Architects
 © 2011 John Wardle Architects
 Level 10, 180 Russell Street, Melbourne Victoria 3000 Australia
 Tel: +613 9654 8700 www.johnwardlearchitects.com

Client: University of Melbourne
 Parkville Campus

Project: Faculty of Architecture
 Building and Planning

Title: L01
 INTERIOR & JOINERY ELEVATIONS

Project No. 0913 Scale 1:50
 Drawing No. AR7153 Revision C

Date: JAN 2014
 Drawn: - Co-Ord: - Check: -

FILENAME: #####

FOR CONSTRUCTION