

THIS DRAWING IS AN UNCONTROLLED COPY UNLESS STAMPED OTHERWISE

CONTRACTORS SHALL VERIFY DIMENSIONS BEFORE ANY JOB COMMENCES. ALL SHOP DRAWINGS SHALL BE SUBMITTED TO THE SUPERINTENDENT AND MANUFACTURER SHALL NOT COMMENCE FROM THE RETURN OF DRAWINGS BEING BY THE CONSULTANT. DIMENSIONS SHALL TAKE PRECEDENCE OVER SCALES. THIS DRAWING SHALL BE USED IN CONJUNCTION WITH ALL RELEVANT CONTRACT SPECIFICATIONS AND DRAWINGS COPYRIGHT OF THIS DRAWING IS VESTED IN WARDLE.

General Notes


**KEY REFERENCE ARCHITECTURAL DRAWING SERIES:**  
 FACADE SETOUT AR1502 - AR1507  
 PRECAST SETOUT AR1512 - AR1517  
 SCREEN SETOUT AR1552 - AR1557  
 SCREEN DETAILS AR8550 - AR8554  
 PRECAST DETAILS AR8300 - AR8304

**LEGEND:**

[FSXX]	FACADE TYPE. REFER FACADE SCHEDULE	[FC XX]	FACADE NOTE
AWM	AWNING WINDOW MANUAL		
AWA	AWNING WINDOW AUTOMATIC		
ALV	ACTIVE LOUVRE - NATURAL VENTILATION WITH DAMPER		
ALM	ACTIVE LOUVRE - MECHANICAL		
NL	NON-ACTIVE LOUVRE		
FP	FIXED PANEL		
SP	SPANDREL PANEL		
FJ	FALSE JOINT - RER. TO PRECAST DETAILS		
VB	VISIBLE BACKPAN		
MJ	MOVEMENT JOINT		
LS	LIGHT SHELF		

**FACADE NOTES SPECIFIC:**  
 FC.01 PROVIDE NOTCH IN PRECAST FOR STEEL OUTRIGGER/STUB BEAM REF. TO AR8003 & AR8303  
 FC.02 -  
 FC.03 -

FACADE/PRECAST CODE	FRONT FINISH	REAR FINISH
PR-01	HONED	---
PR-06	OFF-FORM	---
PR-08	HONED	ACID WASH
PR-09	OFF-FORM	ACID WASH
PR-10	HONED	HONED

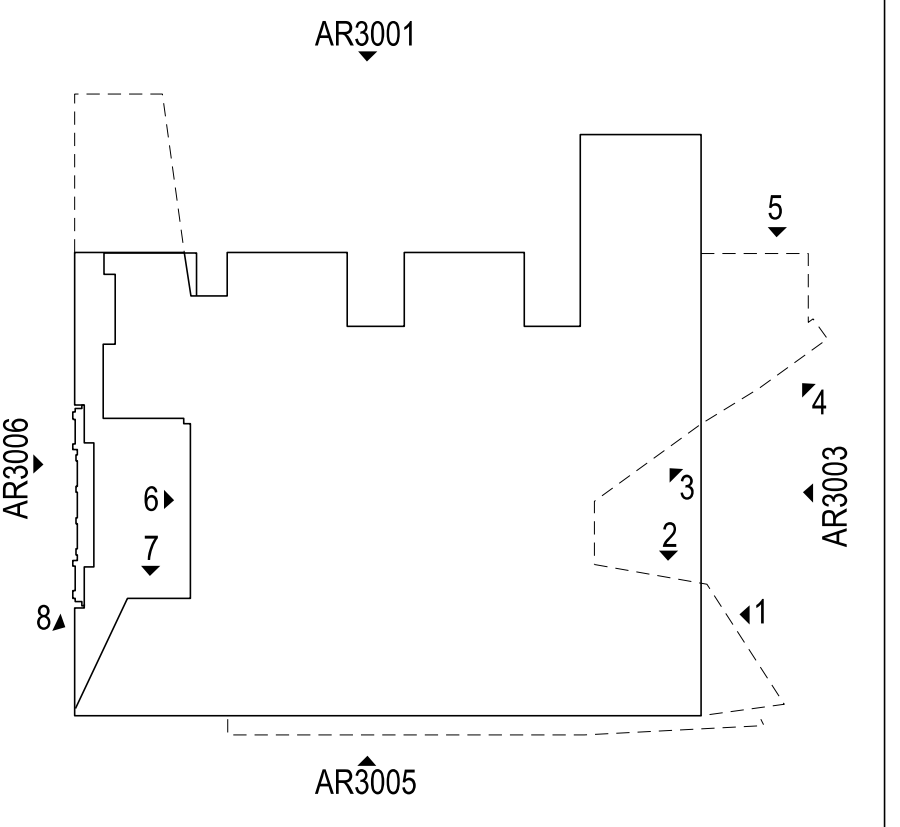

Rev	Issue	Revision Description	Amd	Date
B	SG	AMENDMENTS AS NOTED.	-	22.01.14
A	SG	ISSUED FOR CONSTRUCTION	-	10.01.14
08	SG	VALUE MANAGEMENT ISSUE	-	28.03.13
07	SG	100% CD - TENDER ISSUE	-	07.09.12
06	SG	90% CD ISSUE	-	10.08.12
05	SG	75% CD ISSUE	-	13.07.12
04	SG	50% CD ISSUE	-	08.06.12
03	JC	FINAL DD ISSUE	-	24.02.12
02	JC	DESIGN DEVELOPMENT ISSUE	-	20.07.12
01	JC	DESIGN DEVELOPMENT ISSUE	-	22.12.11



**NADAAA**  
 NADAAA  
 1520 Washington Street No.2 Boston Massachusetts 02118 USA  
 Telephone +1 817 442 2232 Facsimile +1 858 442 1417 Email nadaaa@nadaaa.com

**John Wardle Architects**  
 25 Rokeby Street, Collingwood, Victoria 3066 Australia  
 Tel: +61 3 8662 0400 www.johnwardlearchitects.com  
 © 2014 John Wardle Architects ABN 83 006 814 268

Client **University of Melbourne Parkville Campus**  
 Project **Faculty of Architecture Building and Planning**

Title **ELEVATIONS MISCELLANEOUS ELEVATIONS**

Project No. **0913** Scale 1:100 @ A0  
 Drawing No. **AR3011** Revision **B**  
 Date May 2011 Dwn - Co-Ord - Chk -

FILENAME - \$FILES  
**FOR CONSTRUCTION**



06 UNFOLDED WEST ELEVATION SCALE 1:100

07 UNFOLDED WEST ELEVATION SCALE 1:100

08 UNFOLDED WEST ELEVATION SCALE 1:100

09 UNFOLDED EAST ELEVATION SCALE 1:100

10 UNFOLDED EAST ELEVATION SCALE 1:100

11 UNFOLDED EAST ELEVATION SCALE 1:100

12 UNFOLDED EAST ELEVATION SCALE 1:100

13 UNFOLDED EAST ELEVATION SCALE 1:100