



CONTRACTORS SHALL VERIFY JOB DIMENSIONS BEFORE ANY JOB COMMENCES. ALL SHOP DRAWINGS SHALL BE SUBMITTED TO THE SUPERINTENDENT AND MANUFACTURERS SHALL NOT COMMENCE FROM THE RETURN OF DIMENSIONED SHOP DRAWINGS ISSUED BY THE CONSULTANT. FIGURED DIMENSIONS SHALL TAKE PRECEDENCE OVER SCALED. THIS DRAWING SHALL BE READ IN CONJUNCTION WITH ALL RELEVANT CONTRACT SPECIFICATIONS AND DRAWINGS COPYRIGHT OF THIS DRAWING IS VESTED IN WARDLE.


General Notes

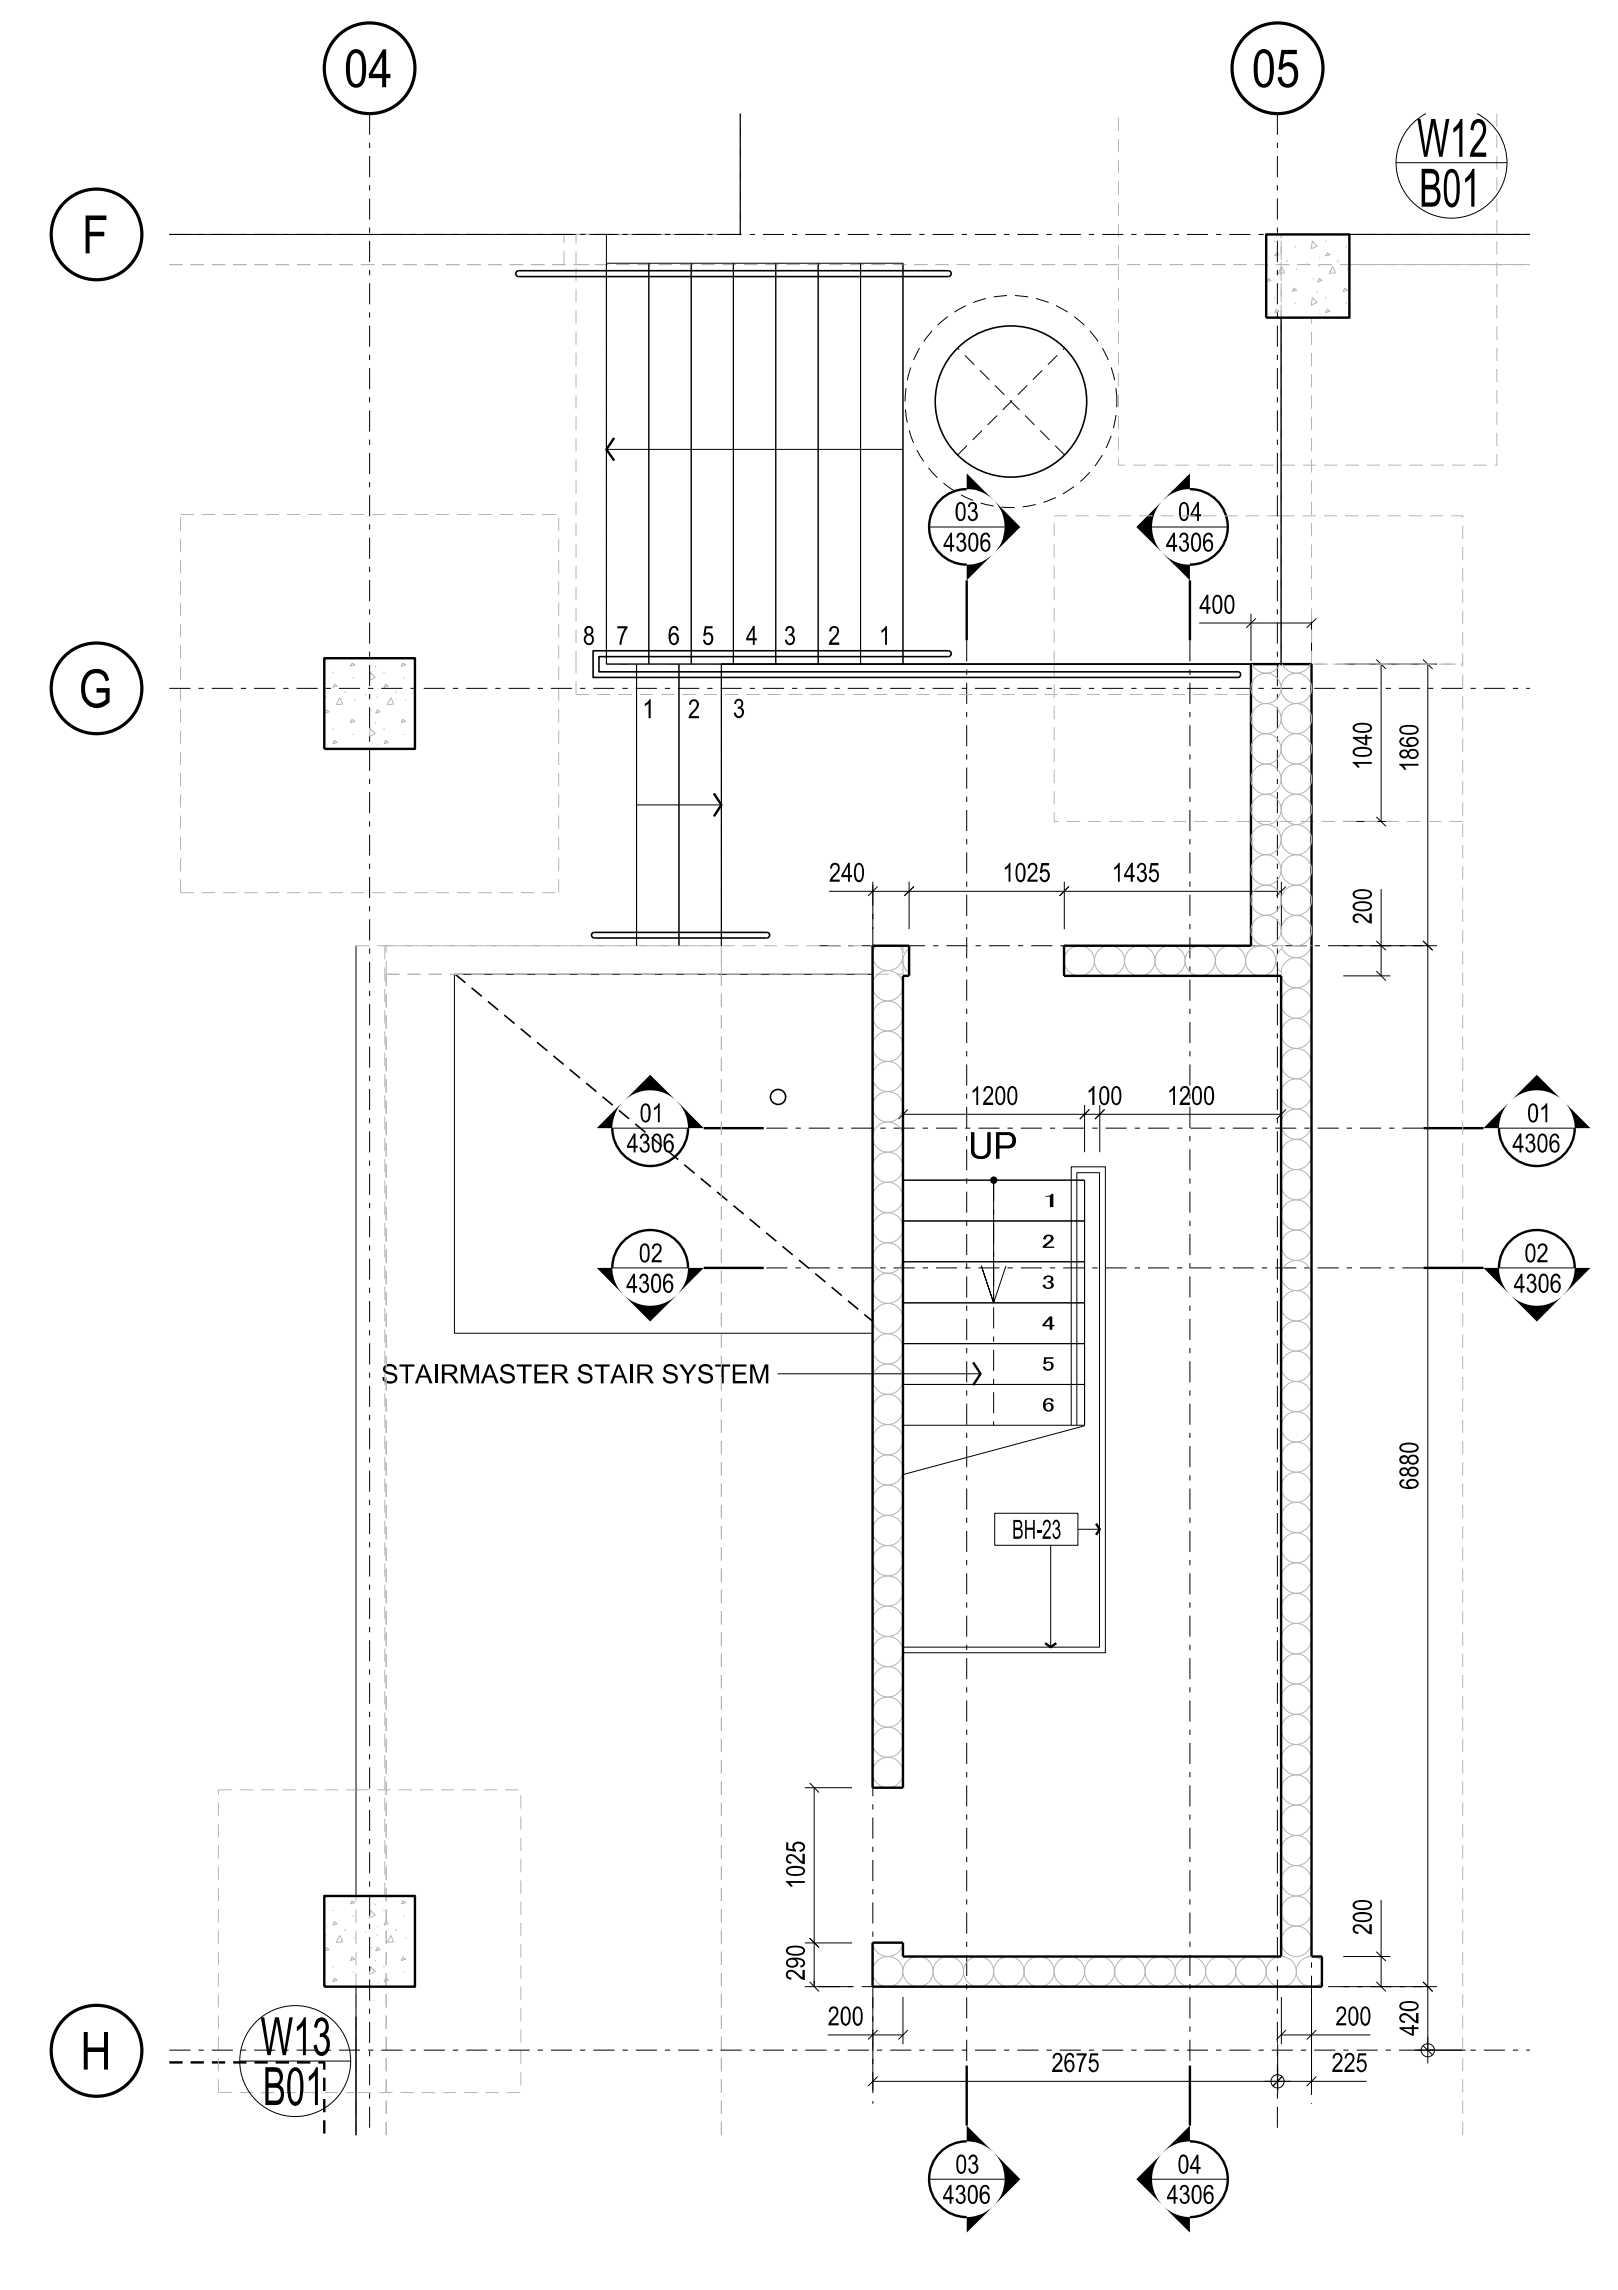


1 LEVEL BASEMENT - CORE 2 PLAN  
SCALE 1:50

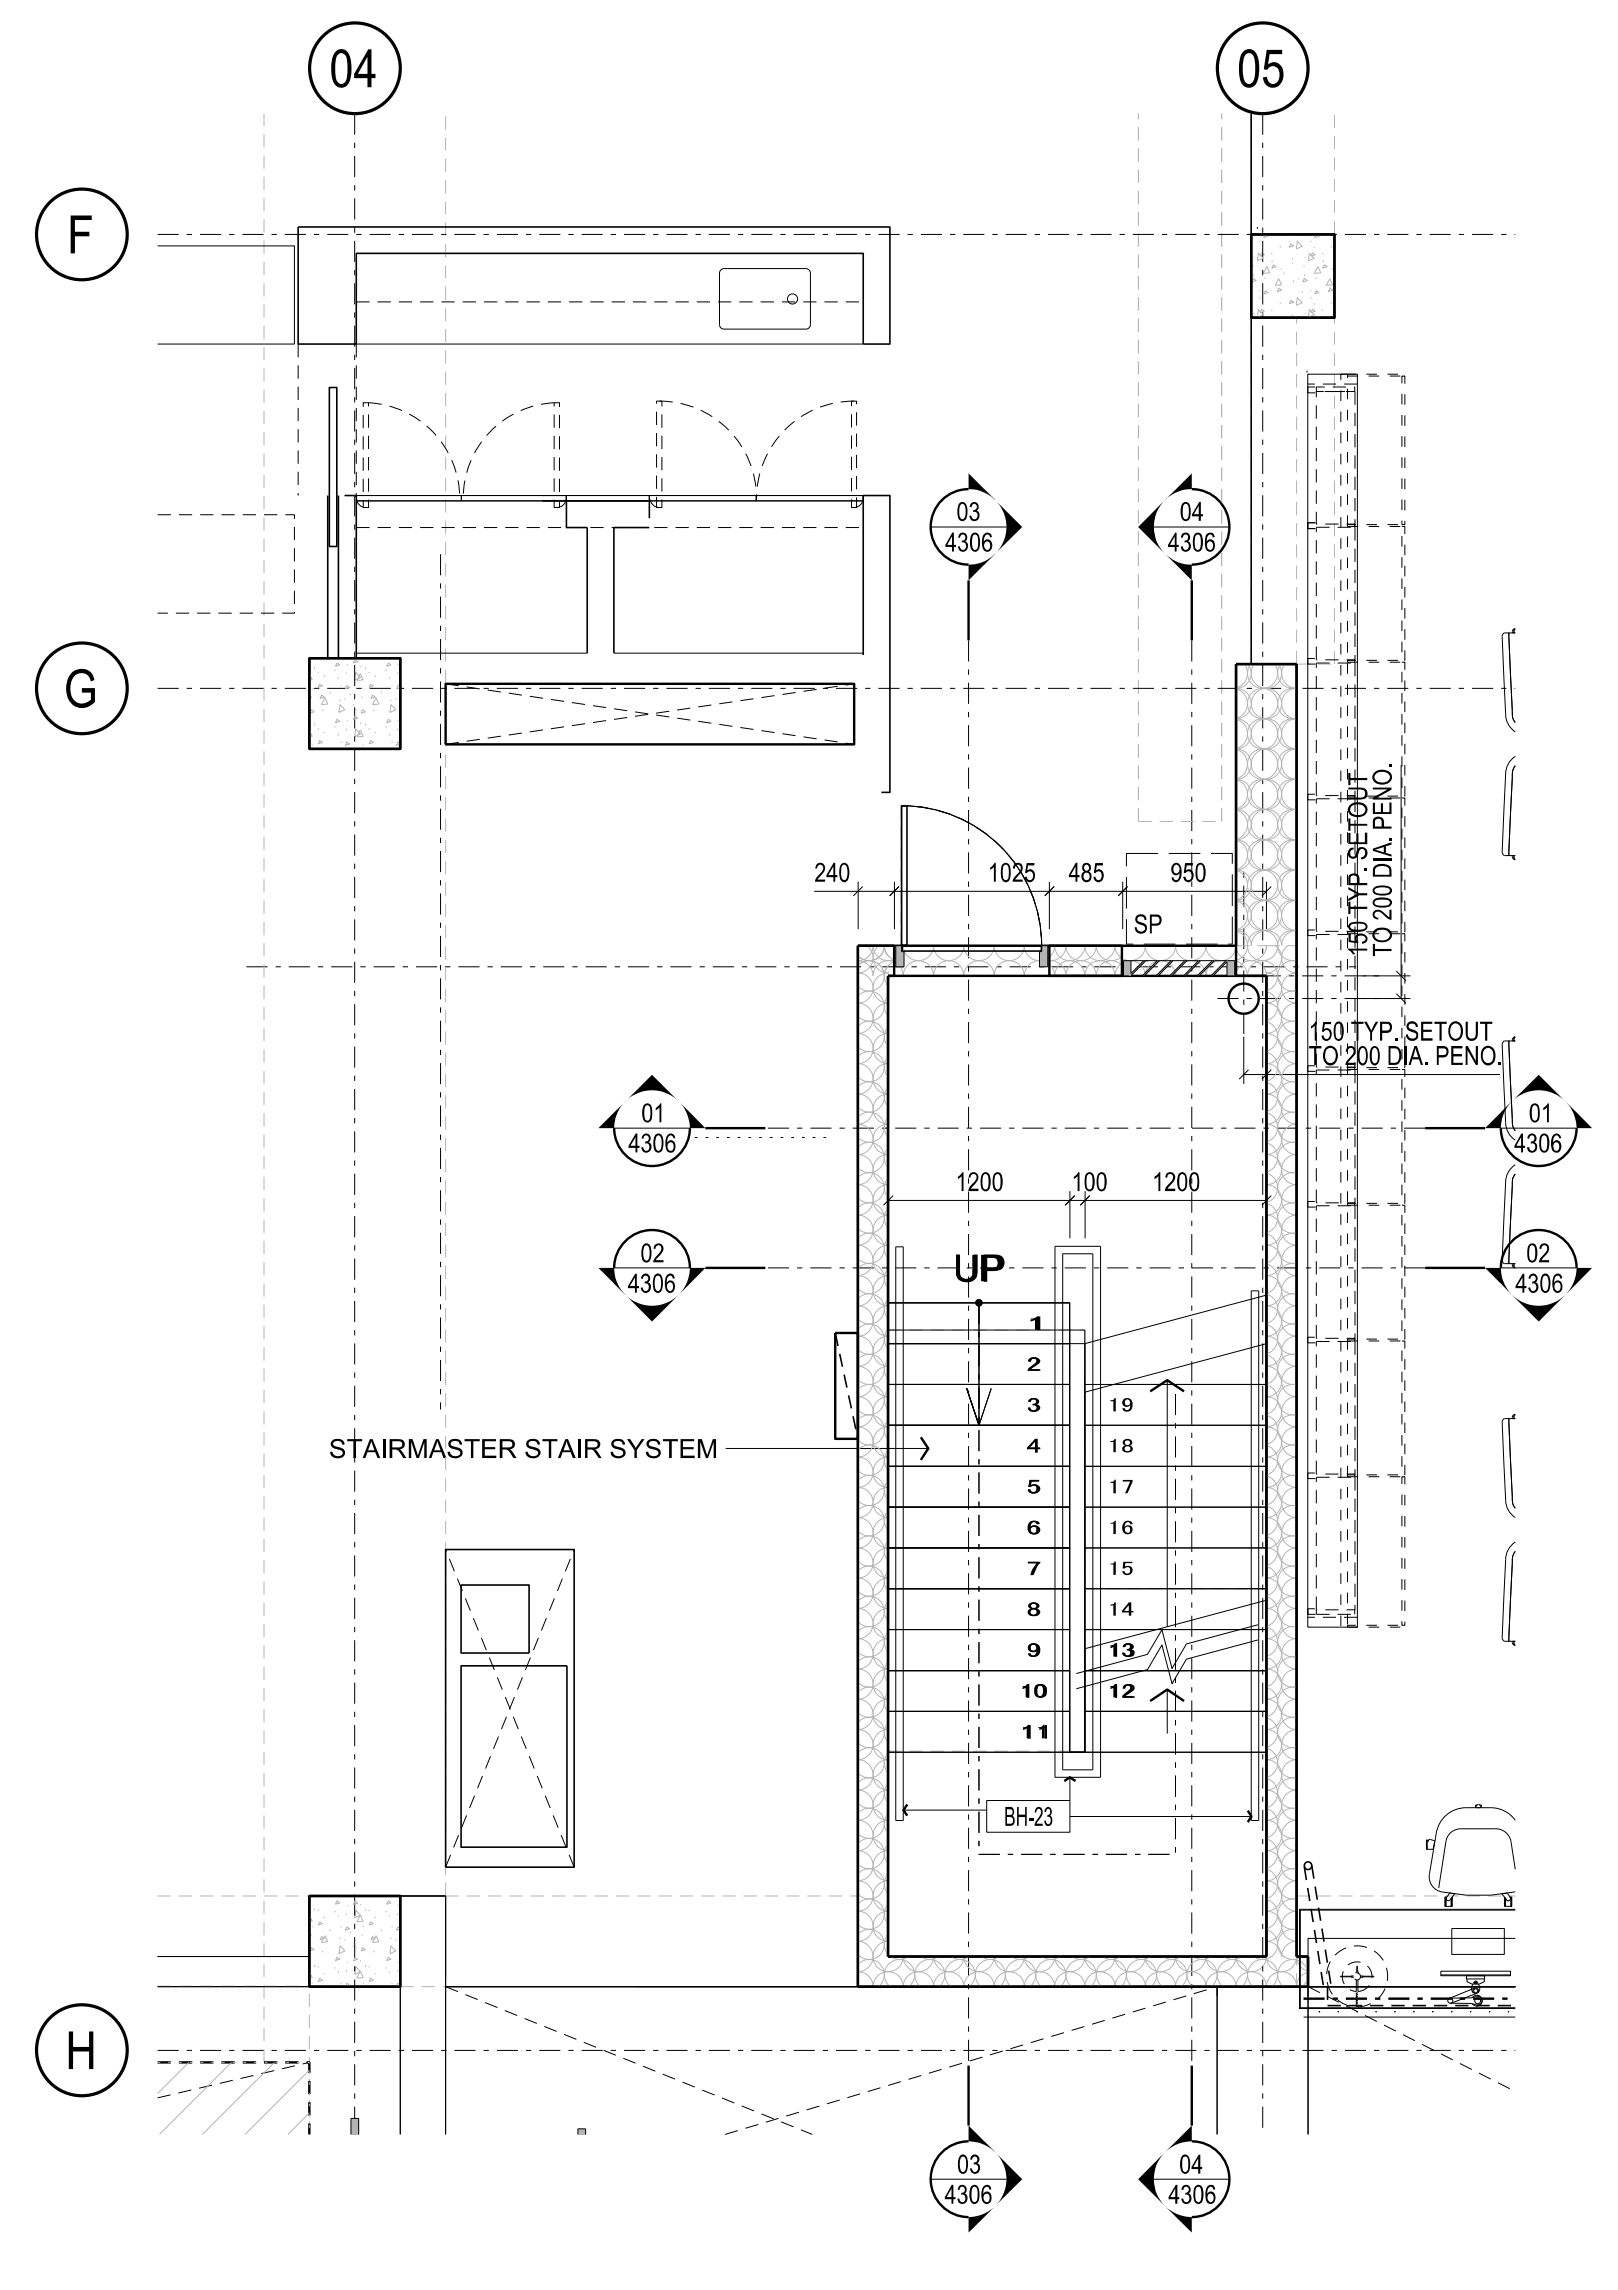


2 LEVEL GROUND - CORE 2 PLAN  
SCALE 1:50

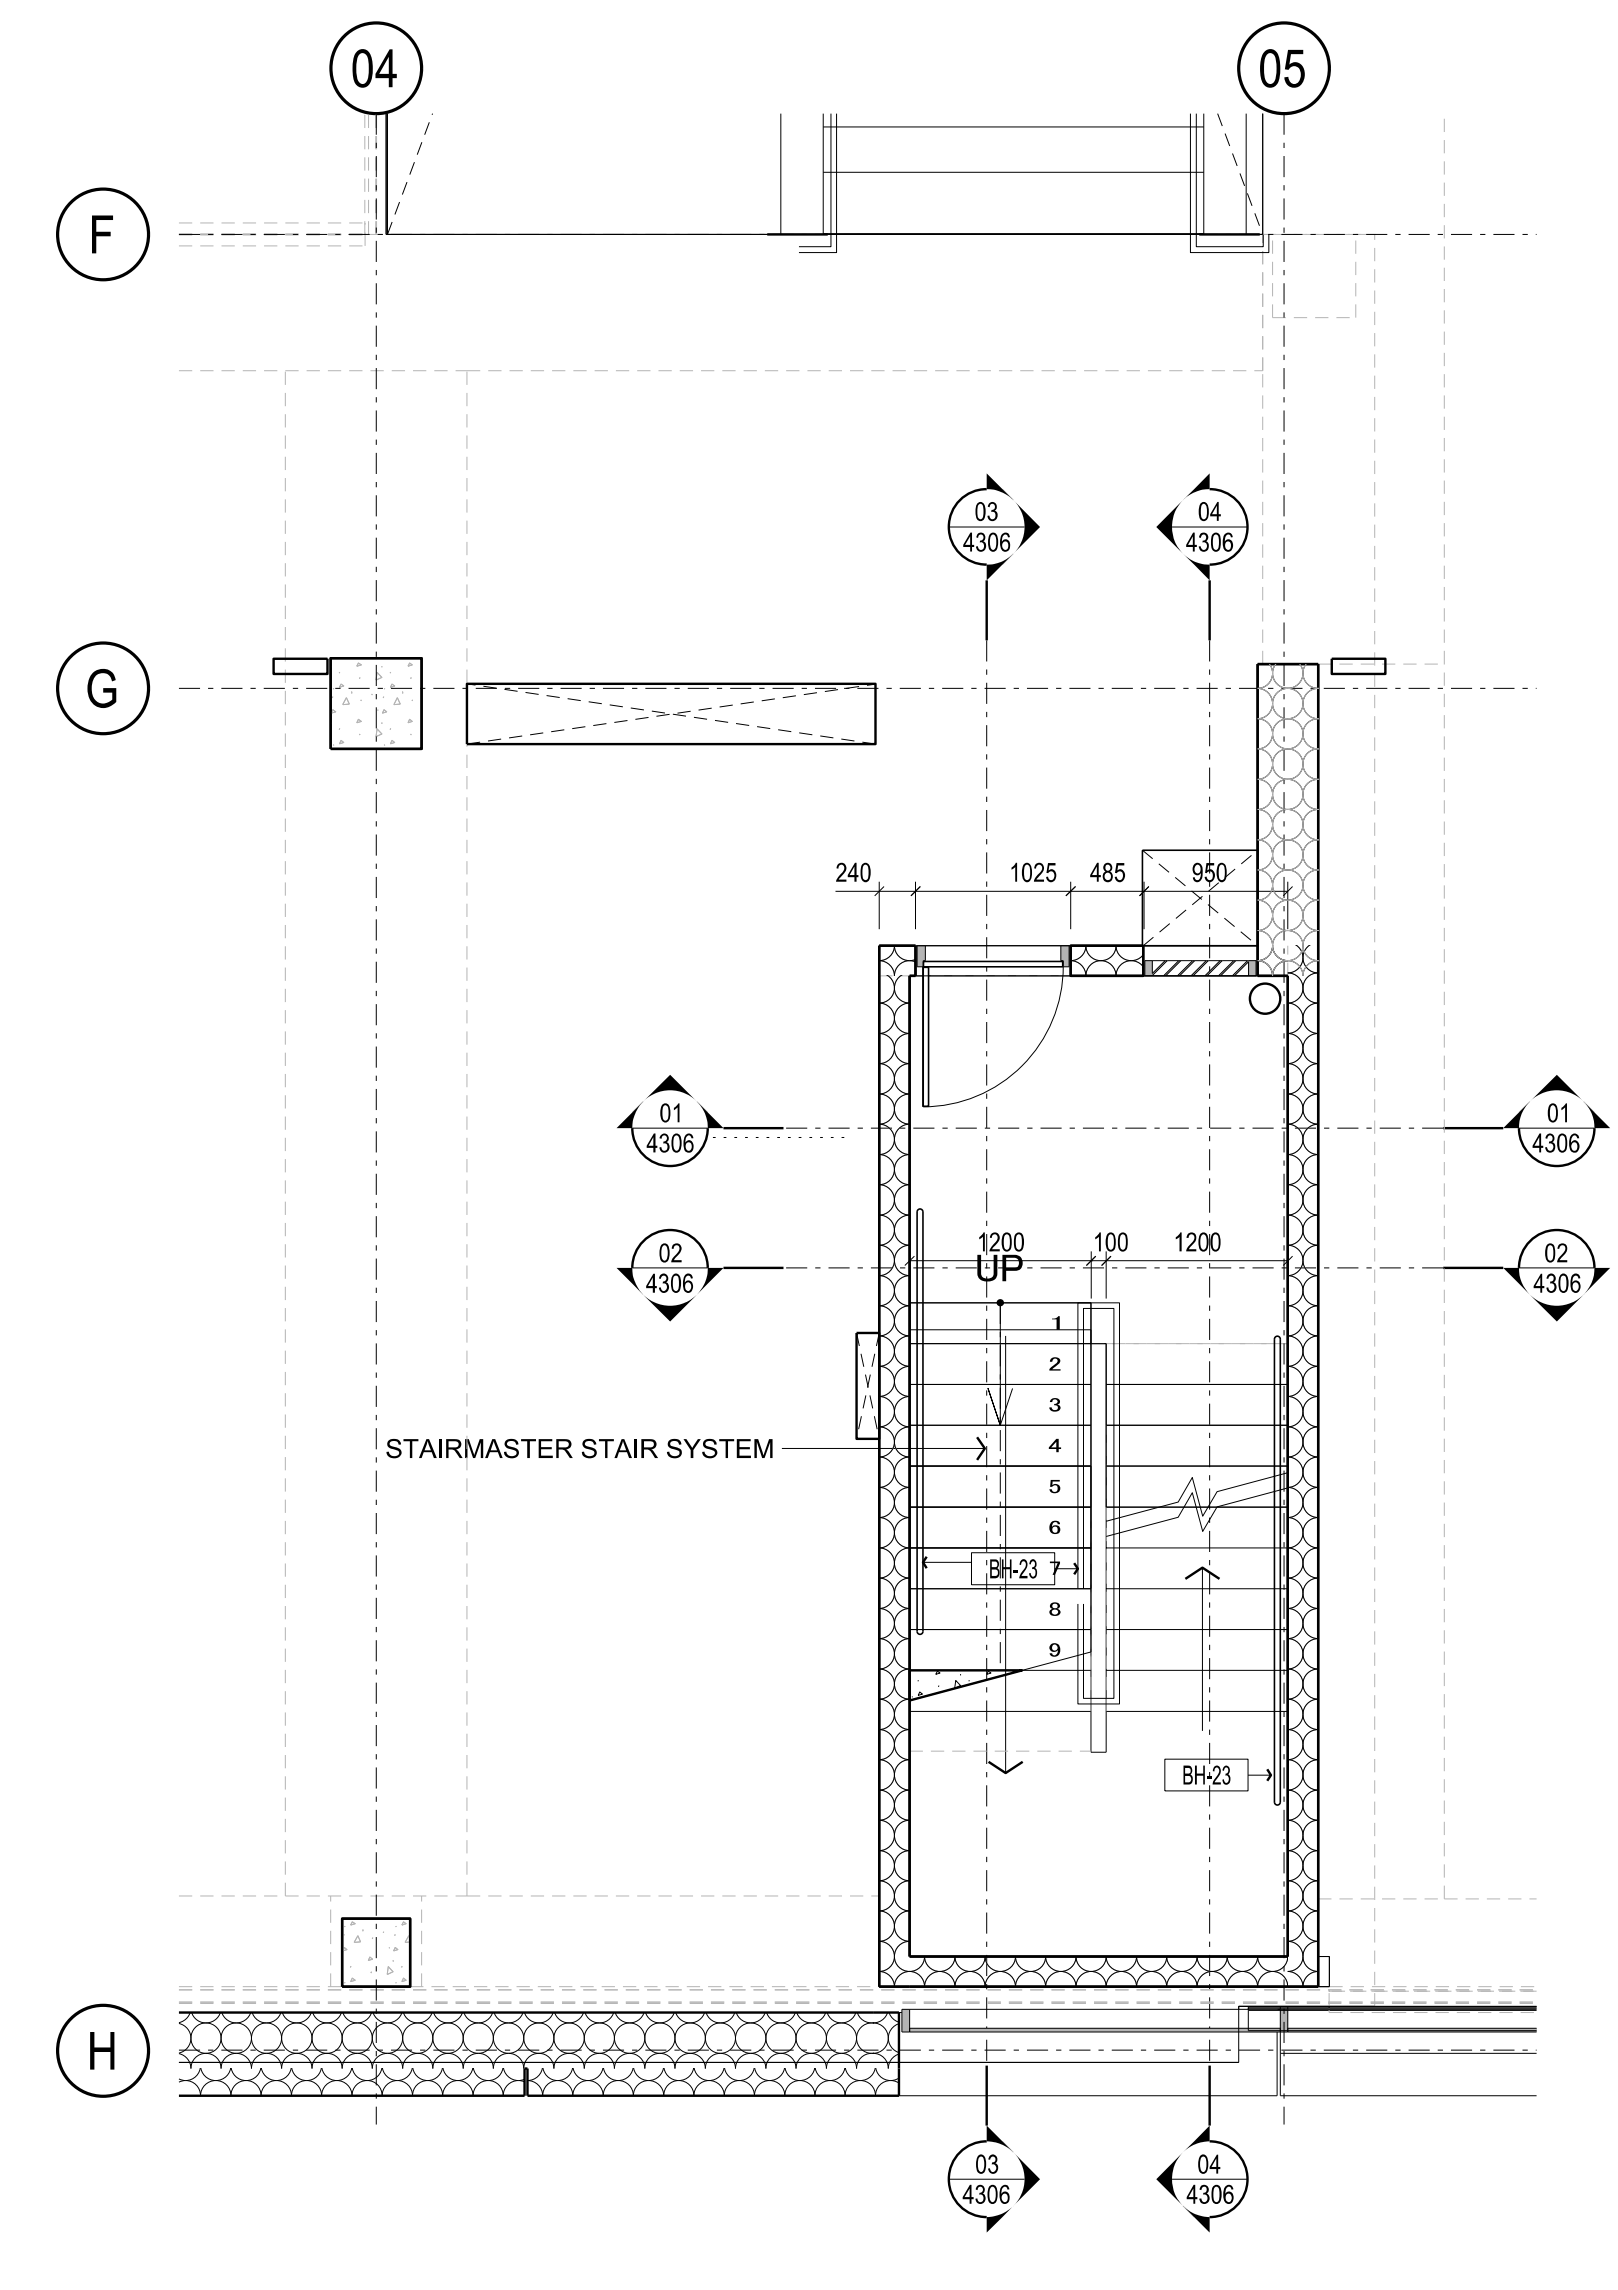


3 LEVEL 1 - CORE 2 PLAN  
SCALE 1:50

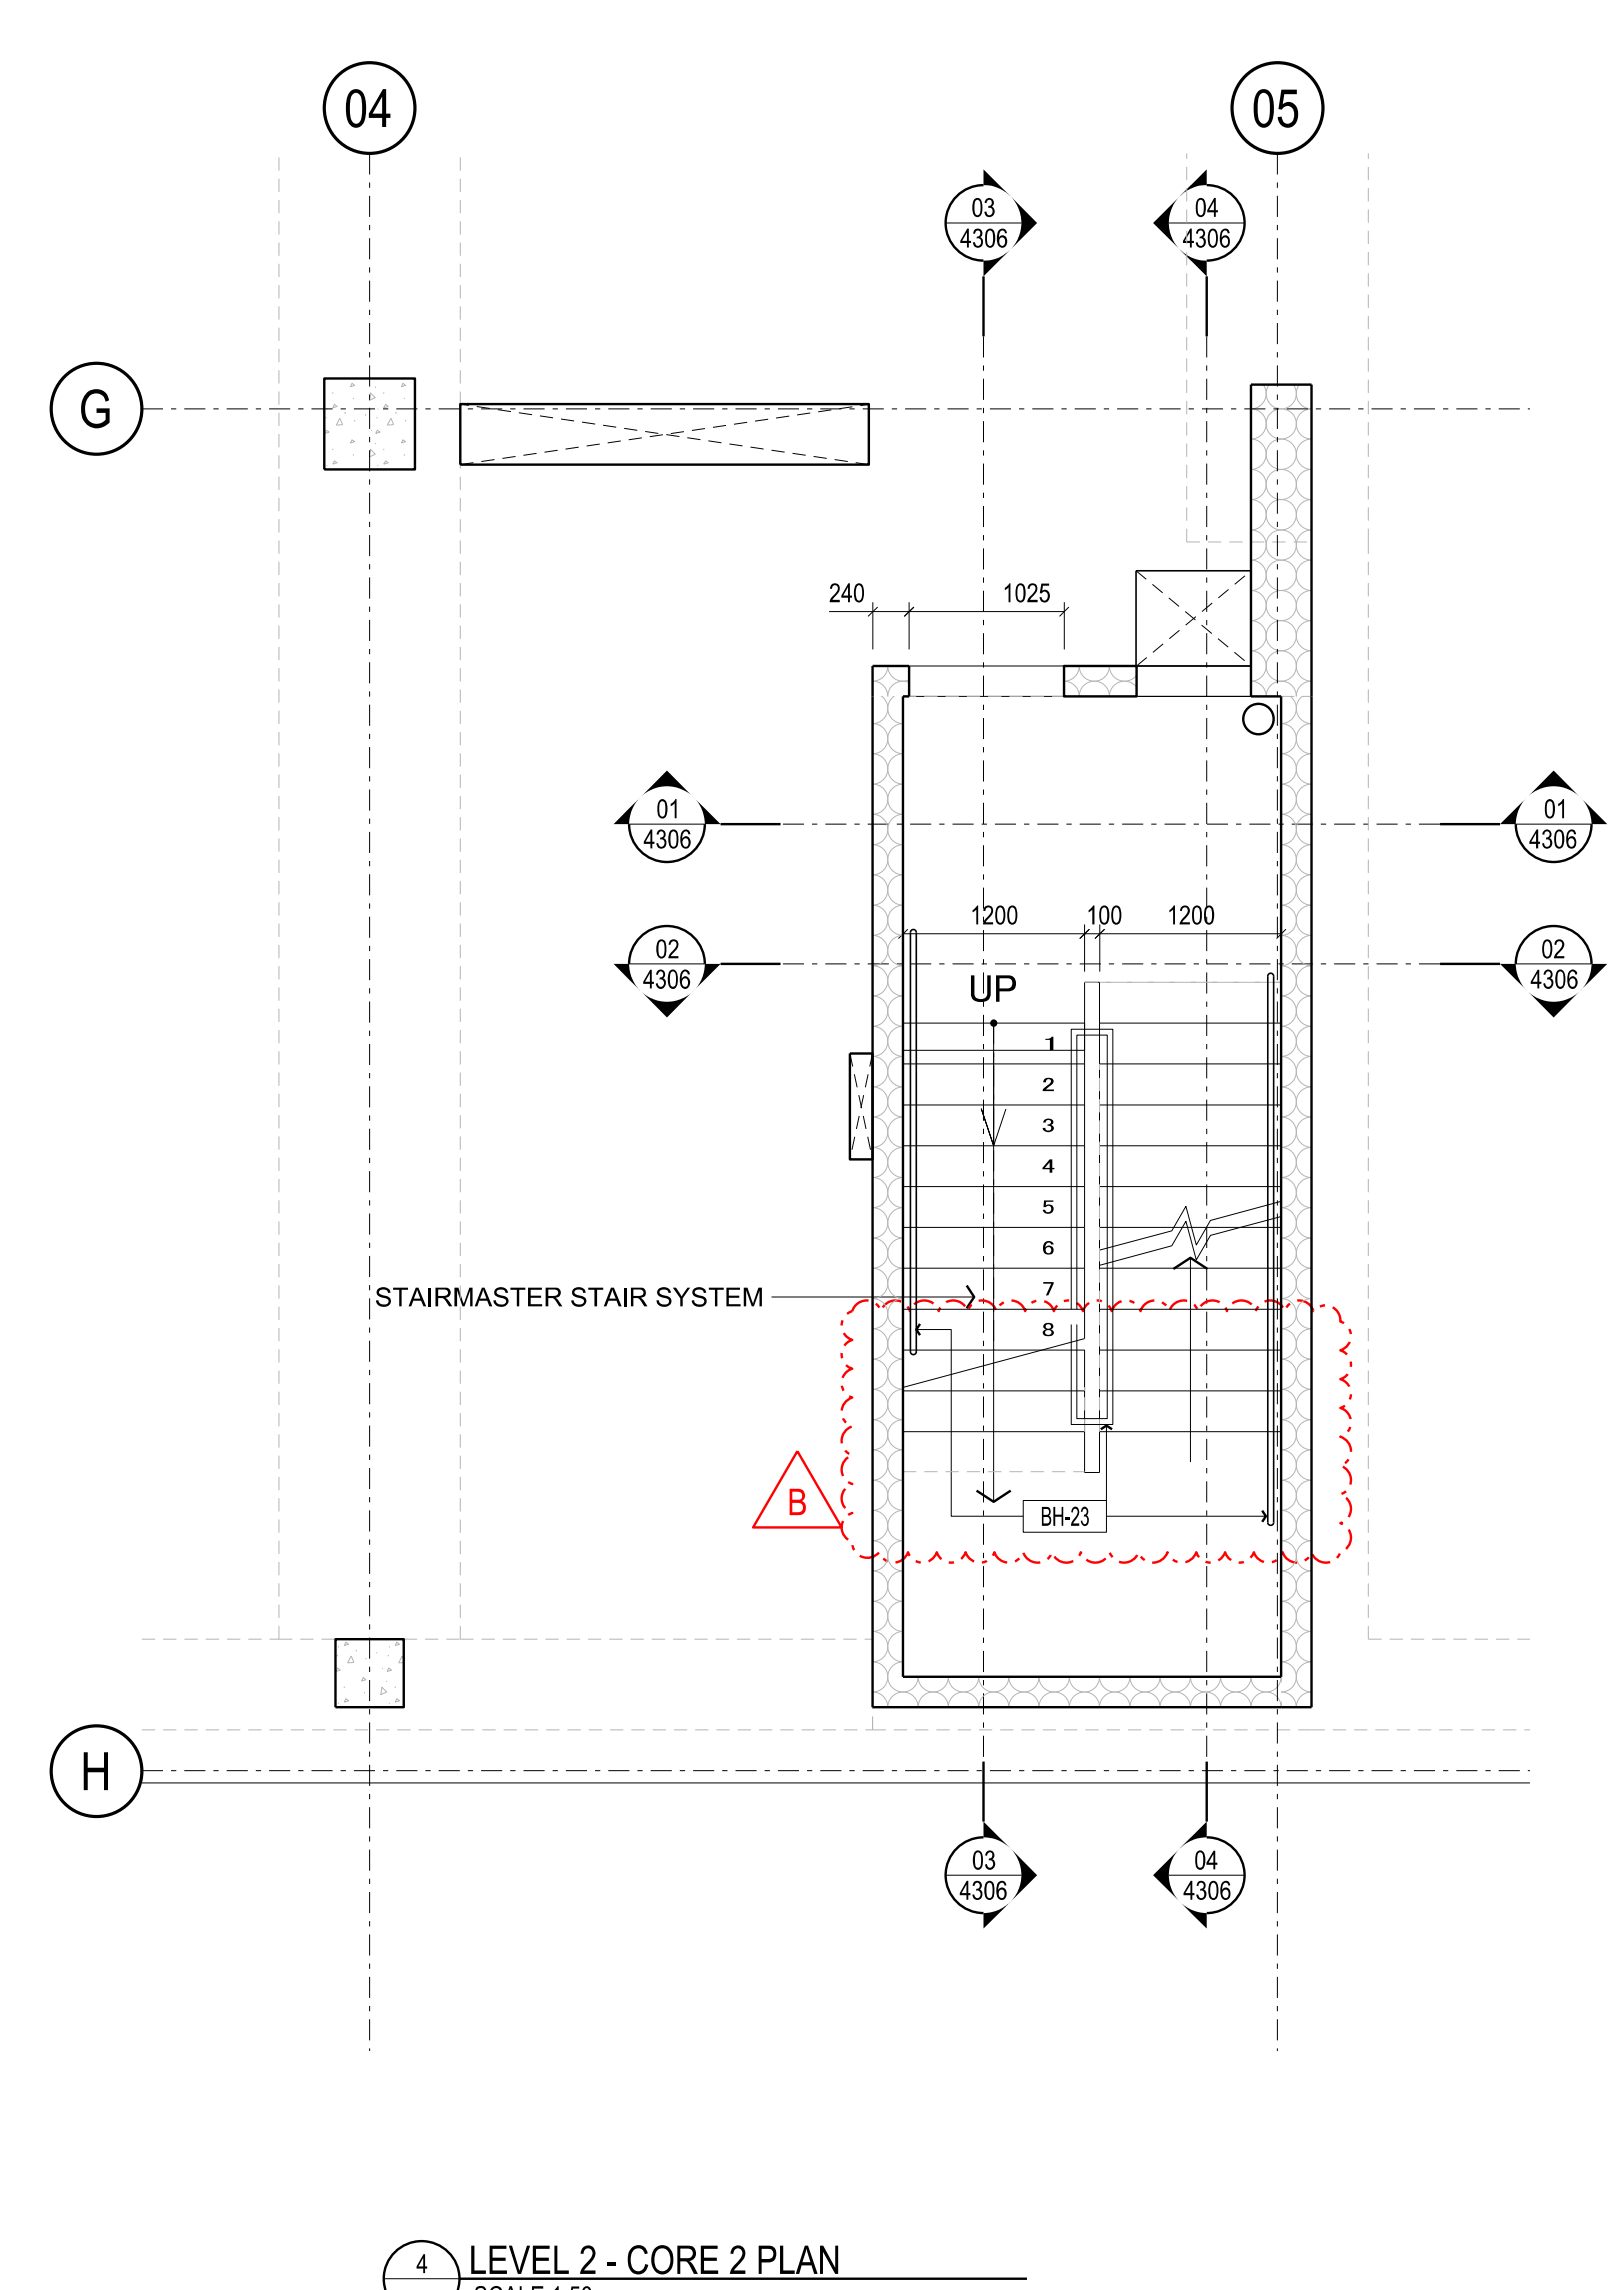


4 LEVEL 2 - CORE 2 PLAN  
SCALE 1:50

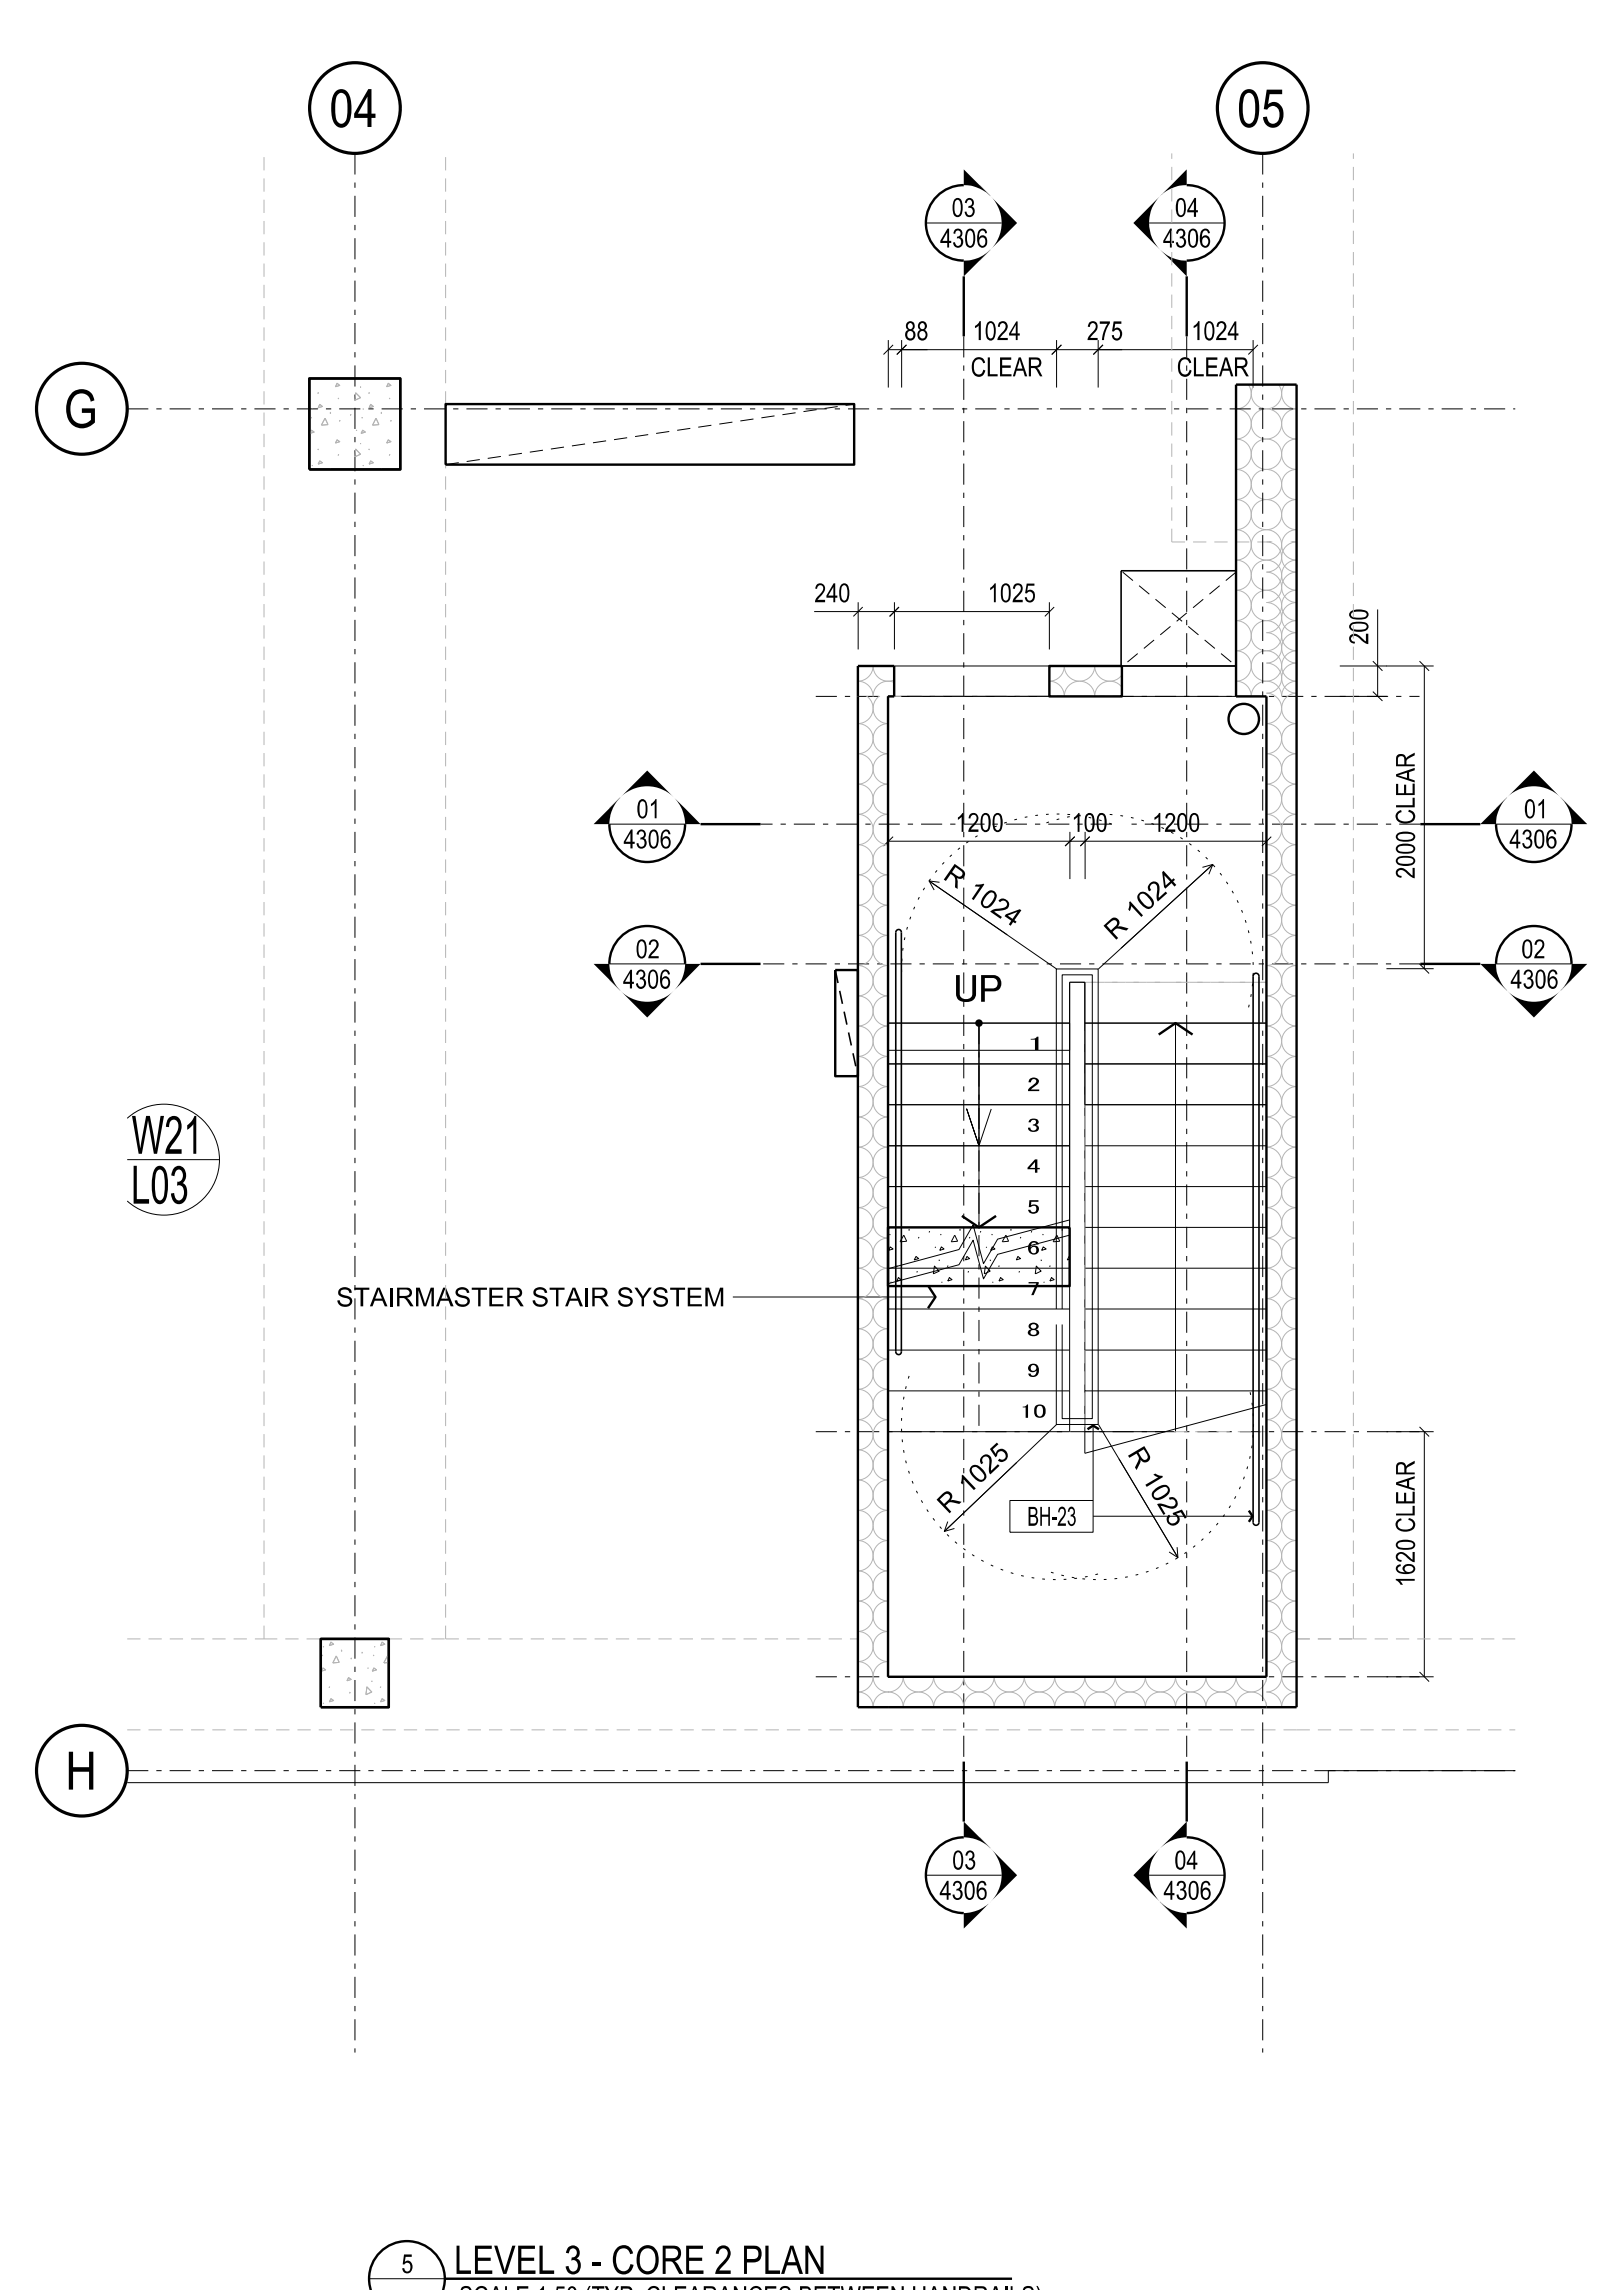

5 LEVEL 3 - CORE 2 PLAN  
SCALE 1:50 (TYP. CLEARANCES BETWEEN HANDRAILS)

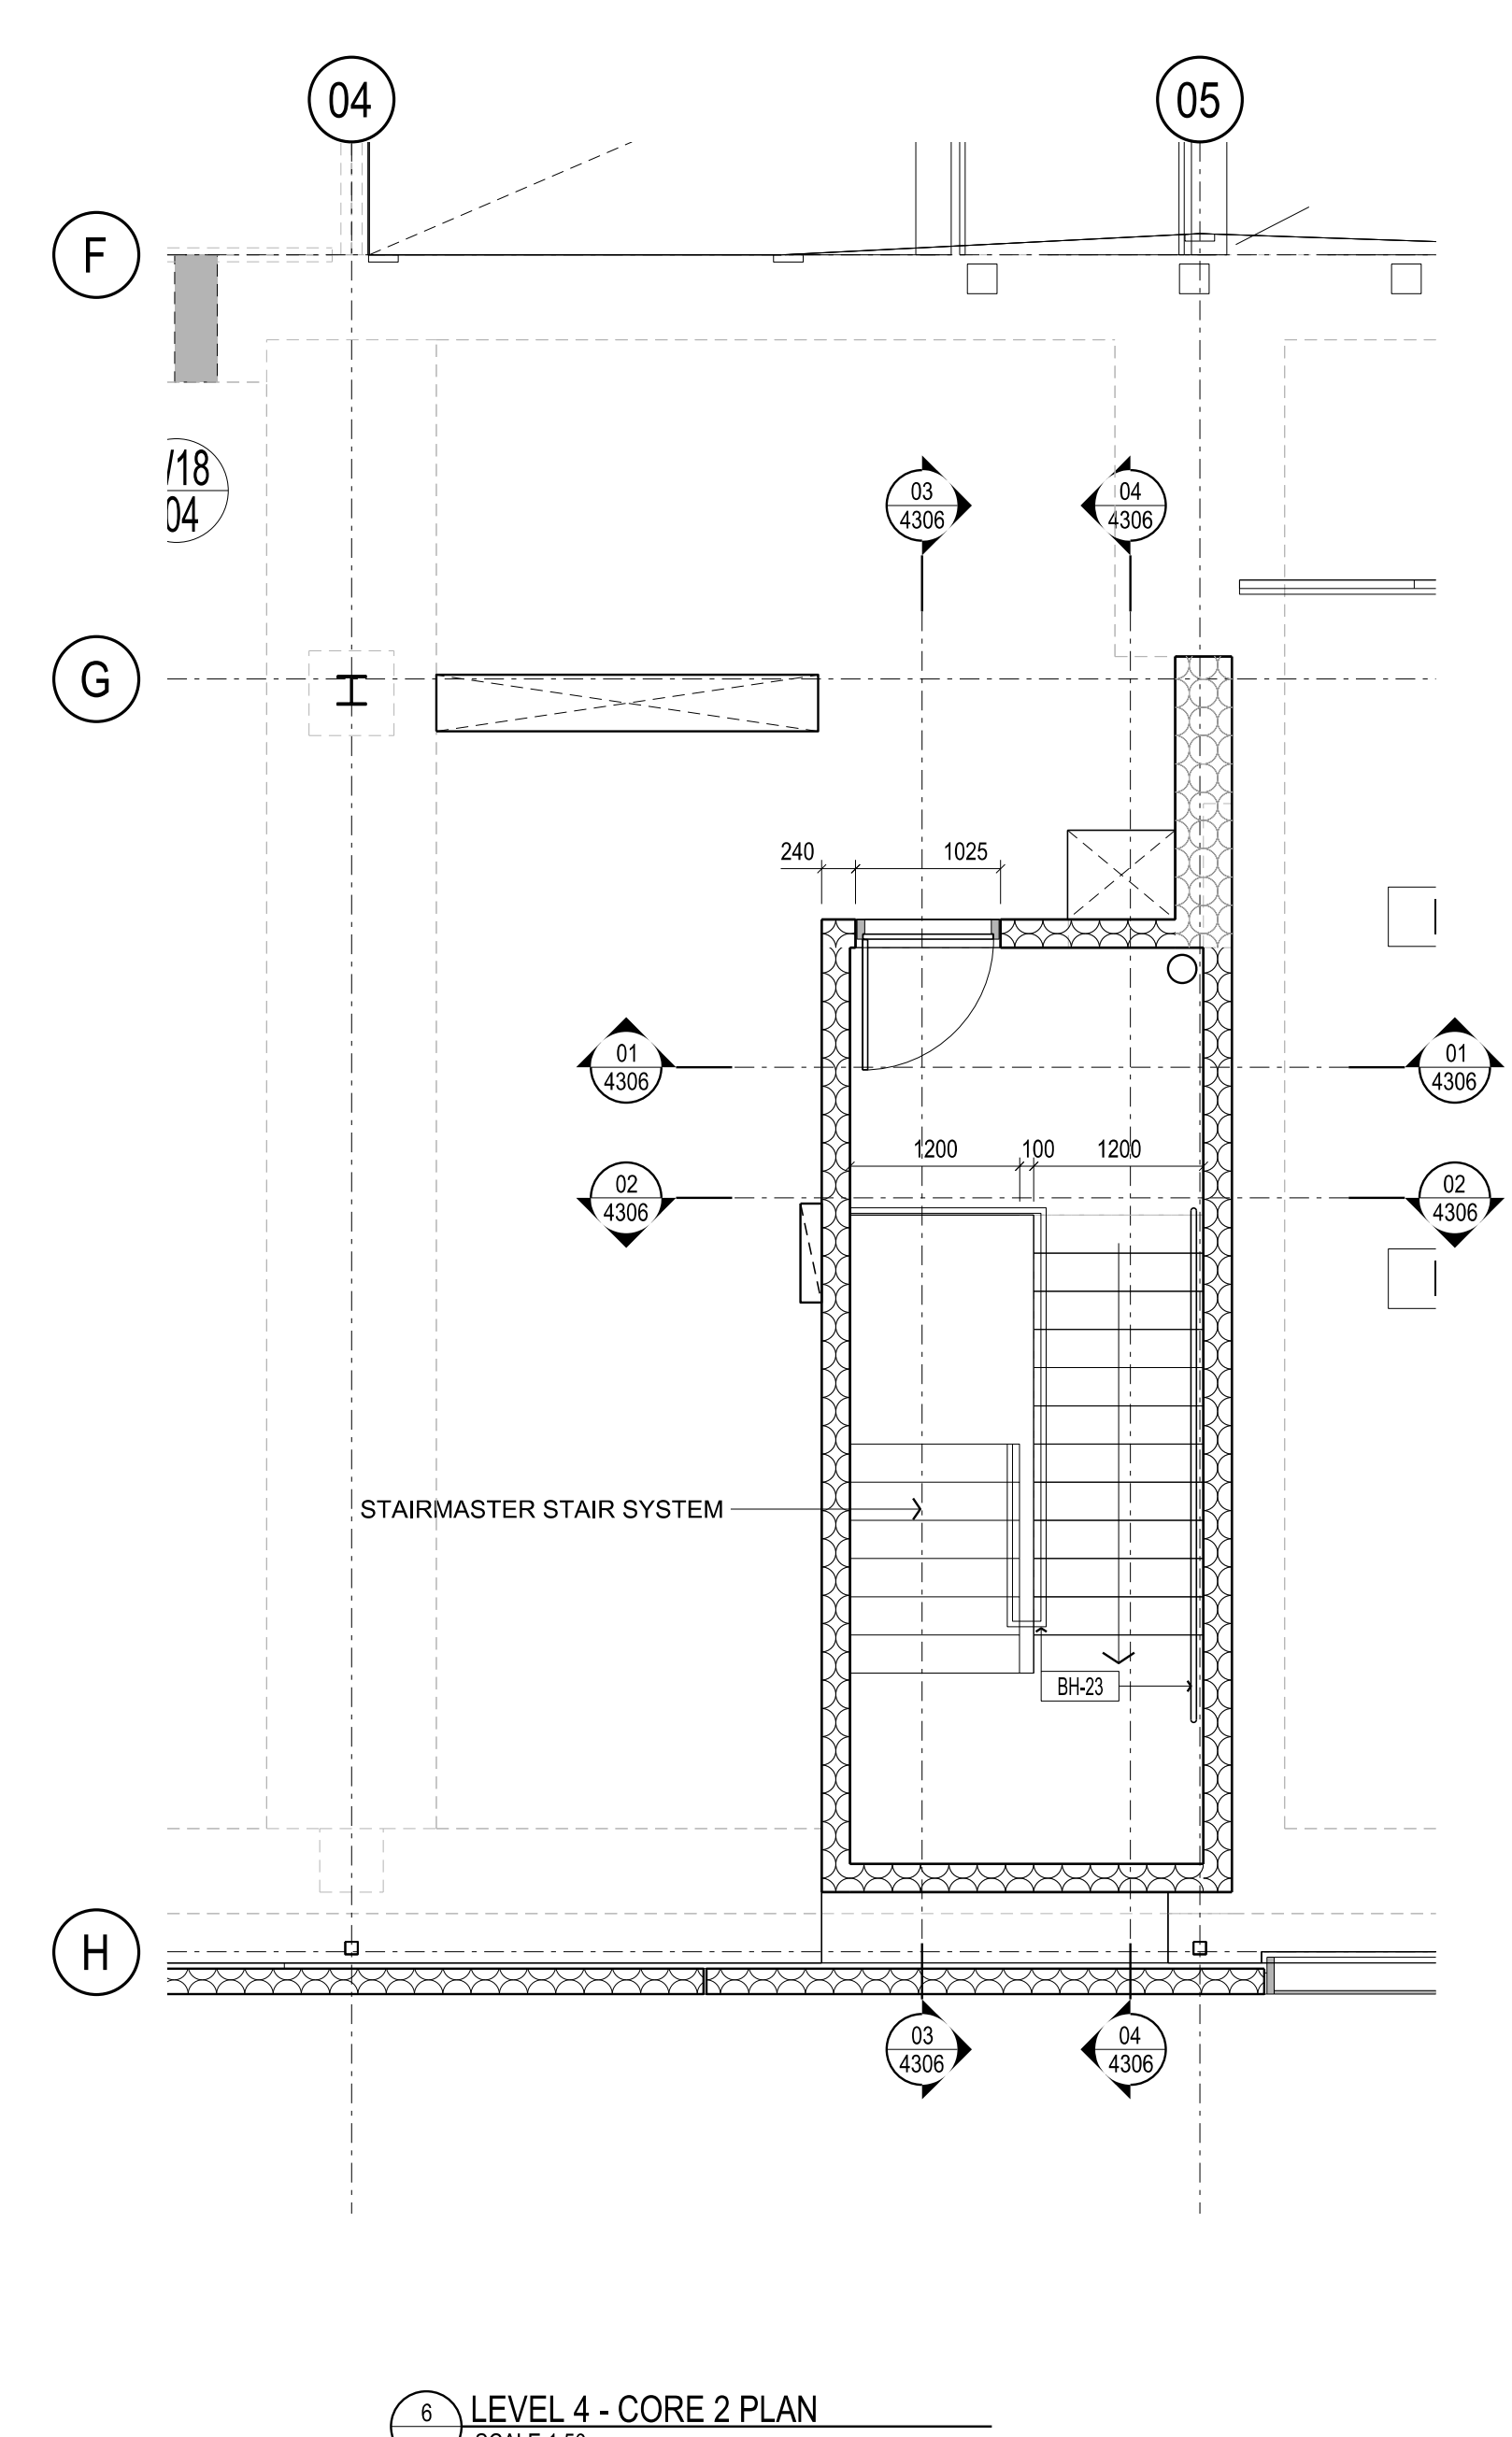

6 LEVEL 4 - CORE 2 PLAN  
SCALE 1:50

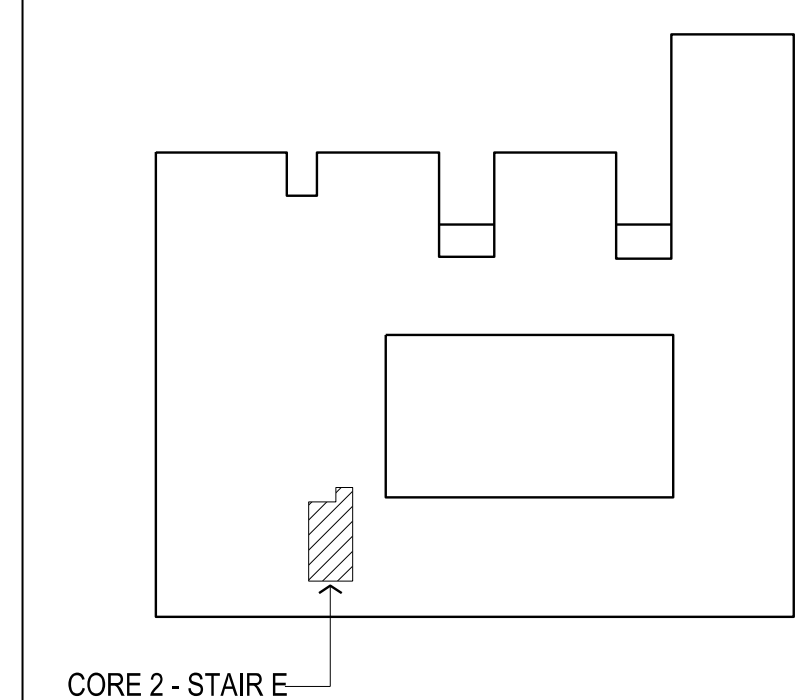

CORE 2 - STAIR E

Rev	Issue	Revision Description	Amd	Date
B	SG	BALUSTRADE TAGS ADDED	KW	28.01.14
A	SG	ISSUED FOR CONSTRUCTION		28.09.13
11	SG	BUILDING PERMIT UPDATE		24.05.13
10	SG	SERVICES PENO SETOUT ADDED		
	SG	PRECAST WALLS REVISED		
	SG	CLEARANCES ADDED		
	SG	SETOUT DIMENSIONS CLARIFIED		
10	SG	VALUE MANAGEMENT UPDATE CORES REVISED TO PRECAST		12.04.13
09	SG	VALUE MANAGEMENT UPDATE		28.03.13
08	SG	100% CD - TENDER ISSUE		07.09.12
07	SG	90% CD ISSUE		10.09.12
06	SG	75% CD ISSUE		13.07.12
05	SG	50% CD ISSUE		01.06.12
04	SG	25% CD ISSUE		20.04.12
03	SG	FINAL DD ISSUE		24.02.12
02	SG	DD UPDATE		20.01.12
01	SG	PRELIMINARY DD		02.11.11



**NADAAA**  
 NADAAA  
 1920 Washington Street No.2  
 Boston Massachusetts  
 02118 USA  
 Telephone +1 617 442 8232  
 Facsimile +1 617 442 1417  
 Email nadaaa@nadaaa.com

**John Wardle Architects**  
 25 Rokeby Street, Collingwood, Victoria 3066 Australia  
 Tel: +61 3 8662 0400 www.johnwardlearchitects.com  
 © 2014 John Wardle Architects ABN 83 006 814 268

Client **University of Melbourne Parkville Campus**  
 Project **Faculty of Architecture Building and Planning**  
 Title **CONCRETE CORE CORE 2 - PLANS**

Project No.	<b>0913</b>	Scale	1:100 @ A0 1:200 @ A2
Drawing No.	<b>AR4305</b>	Revision	<b>B</b>

Date Oct 2011 Drawn - Co-Ord - Check -

FILENAME - \$FILES  
**FOR CONSTRUCTION**