



12 NOT USED  
SCALE: 1:5

11 NOT USED  
SCALE: 1:5


10 NOT USED  
SCALE: 1:5

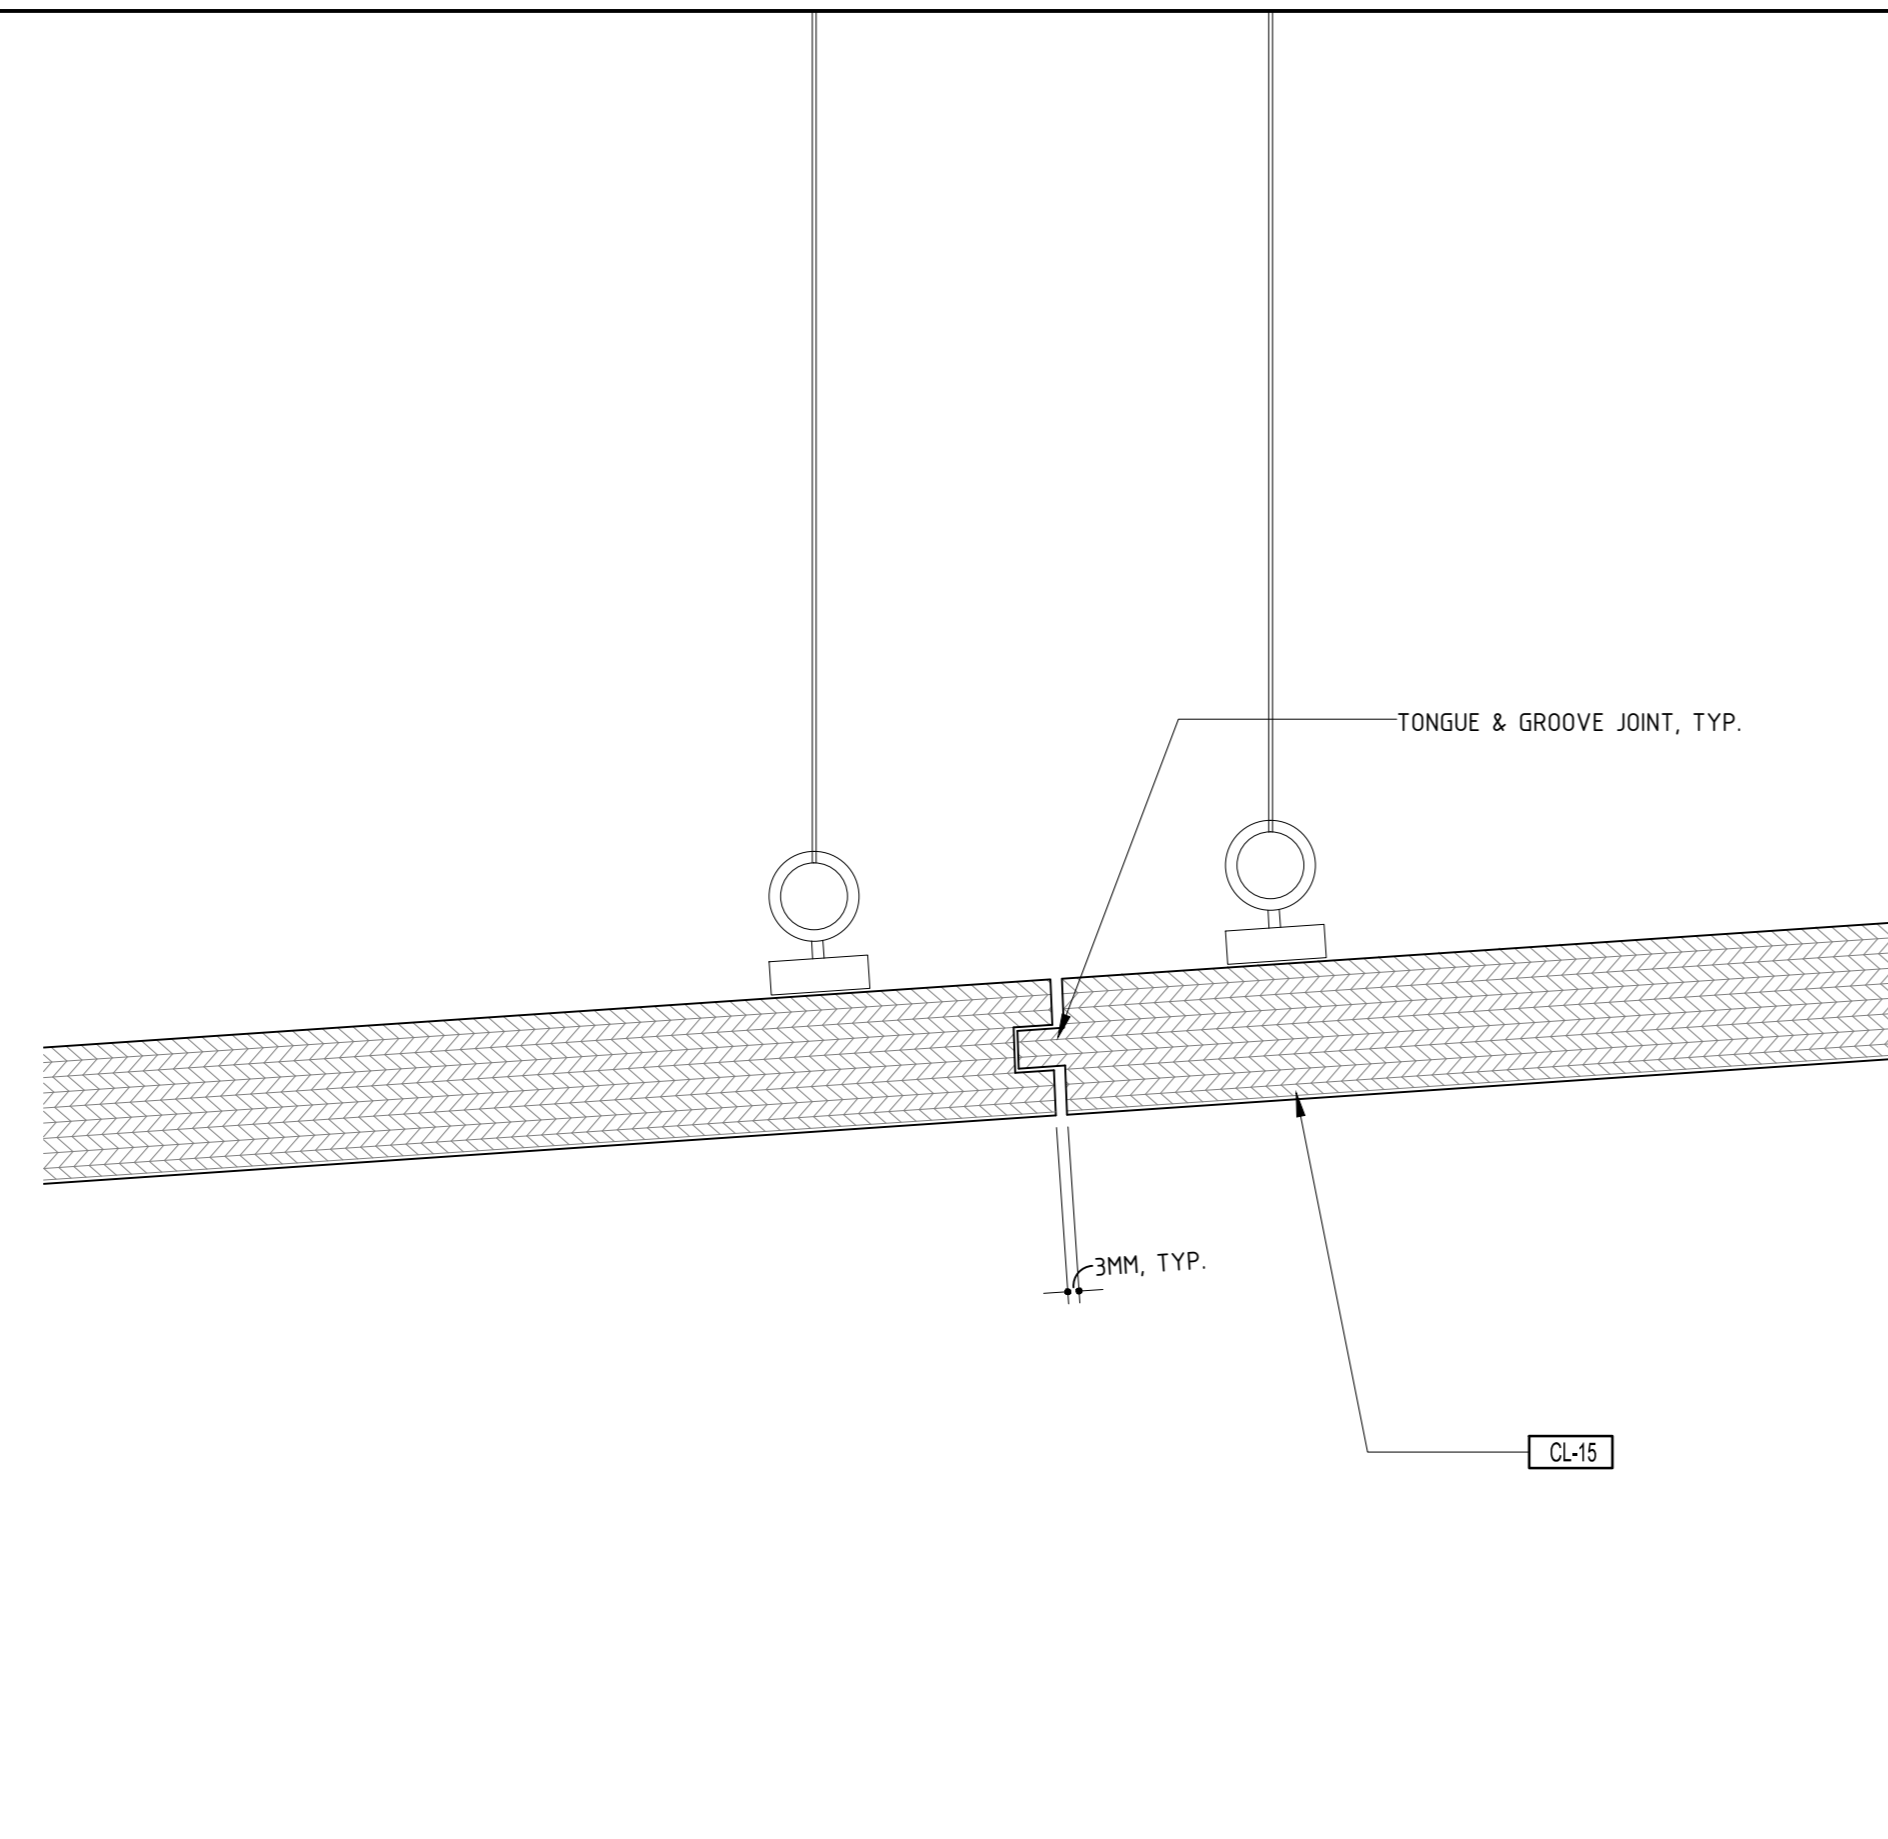


09 SECTION DETAIL-TYPICAL JOINT @ HANGING STUDIO COFFER CEILING  
SCALE: 1:2

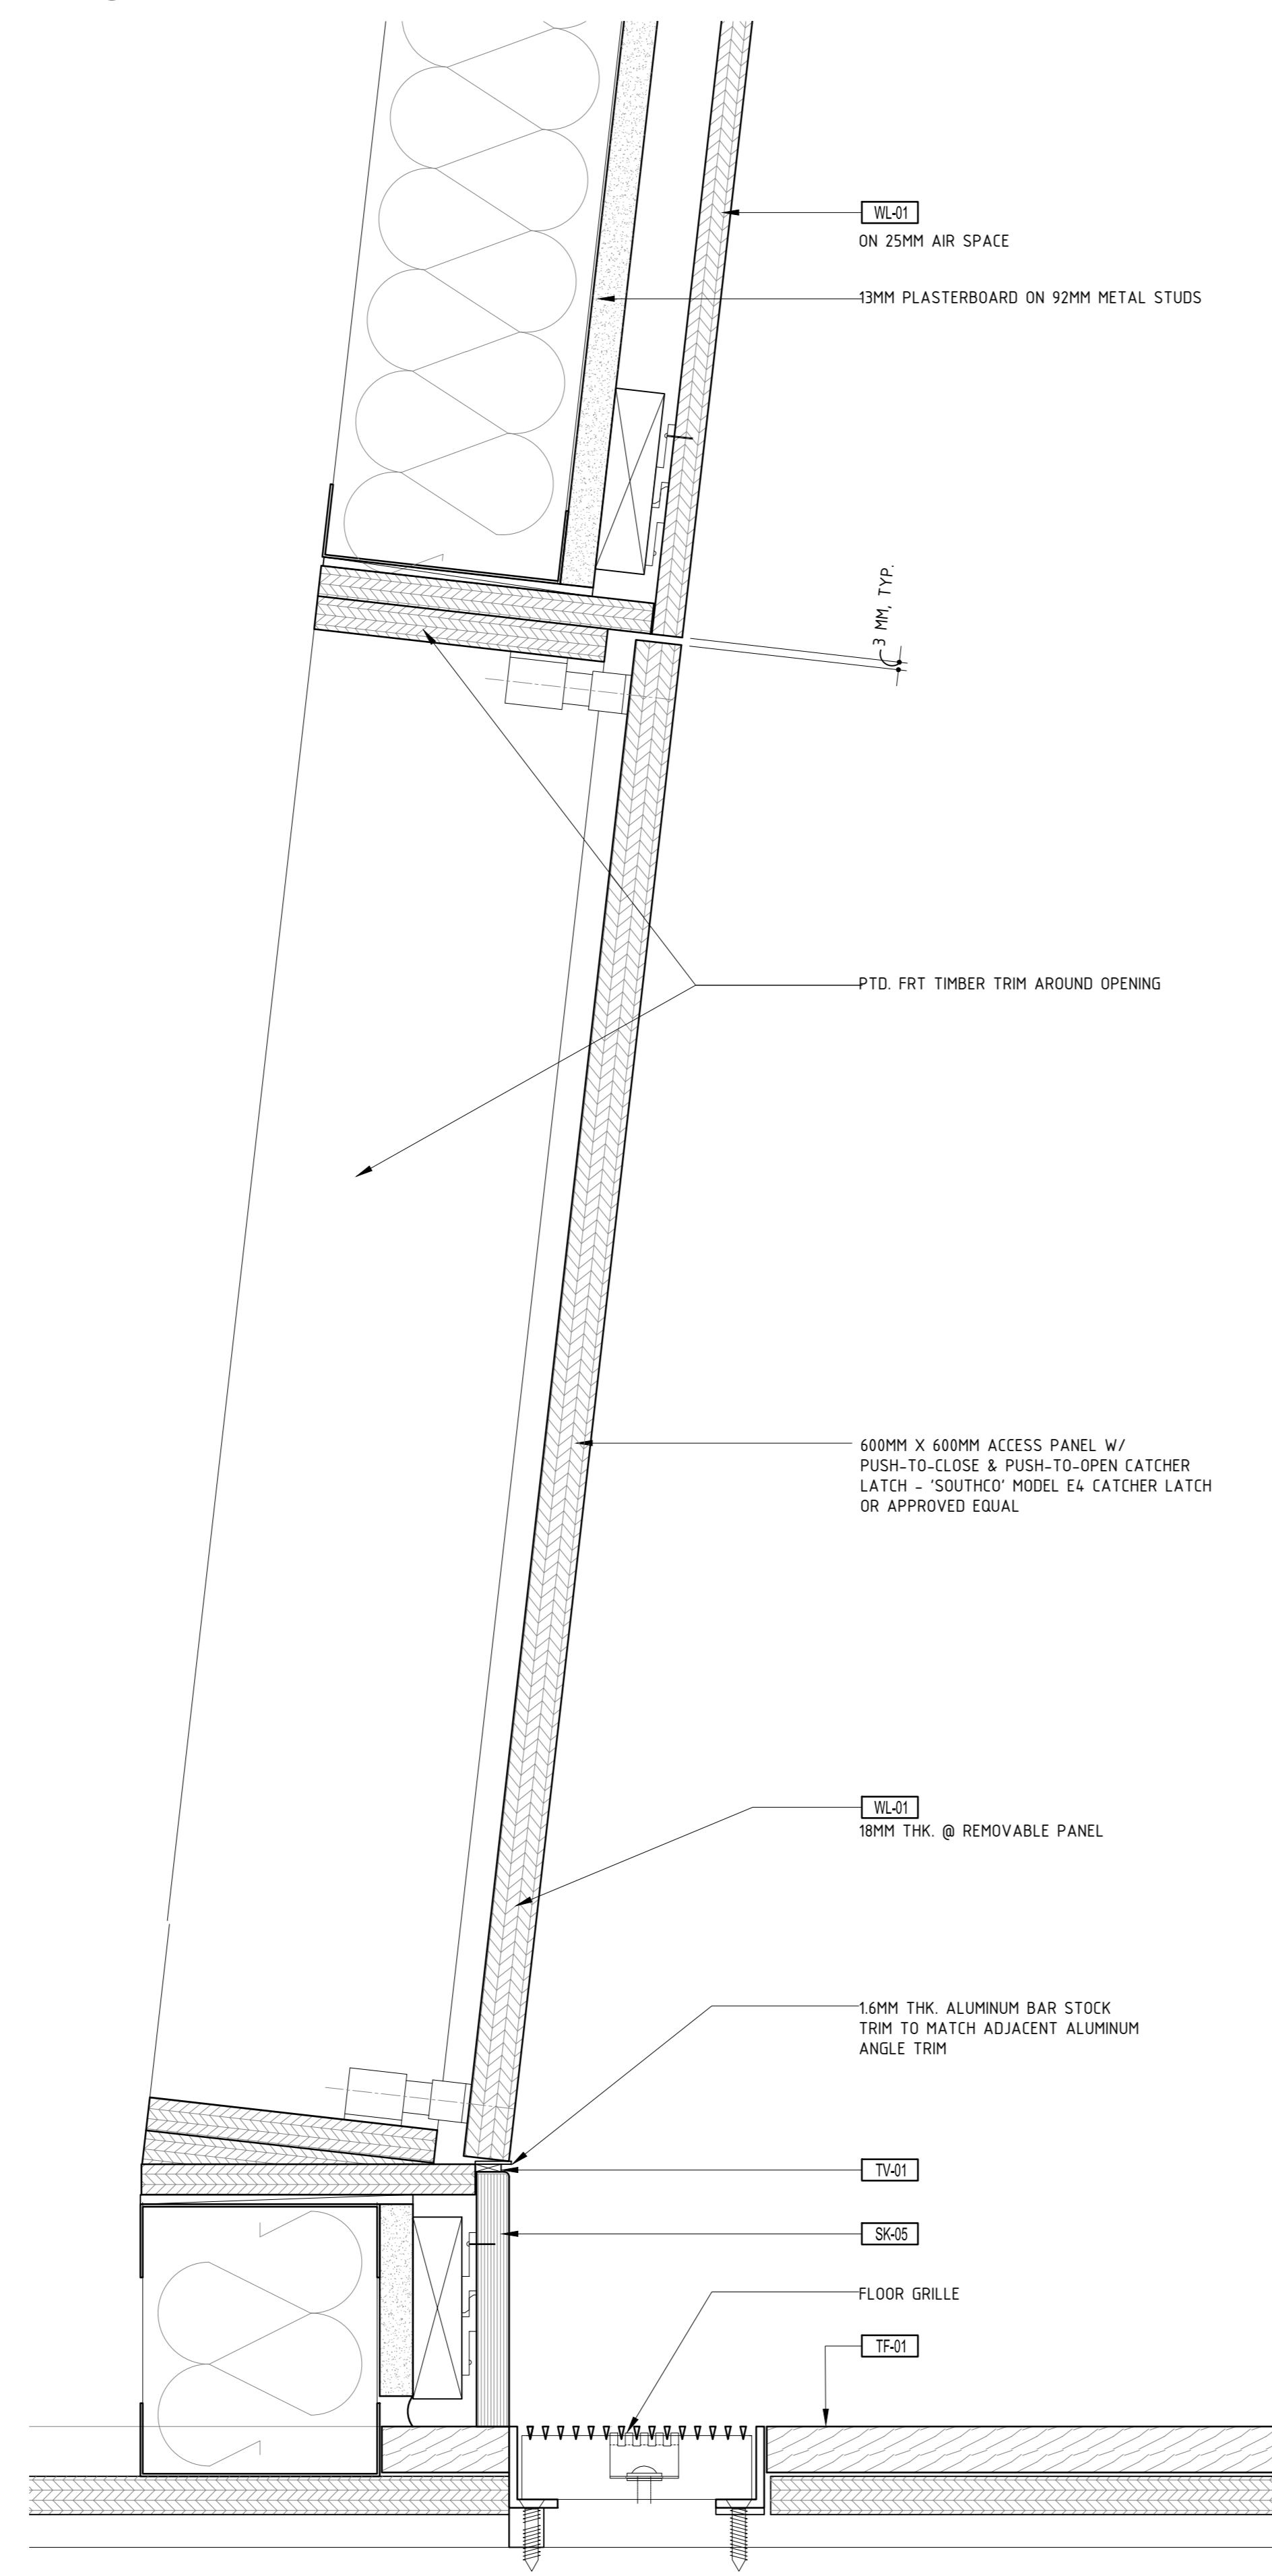


07 SECTION DETAIL THROUGH LEVEL 4 ACCESS PANEL  
SCALE: 1:2

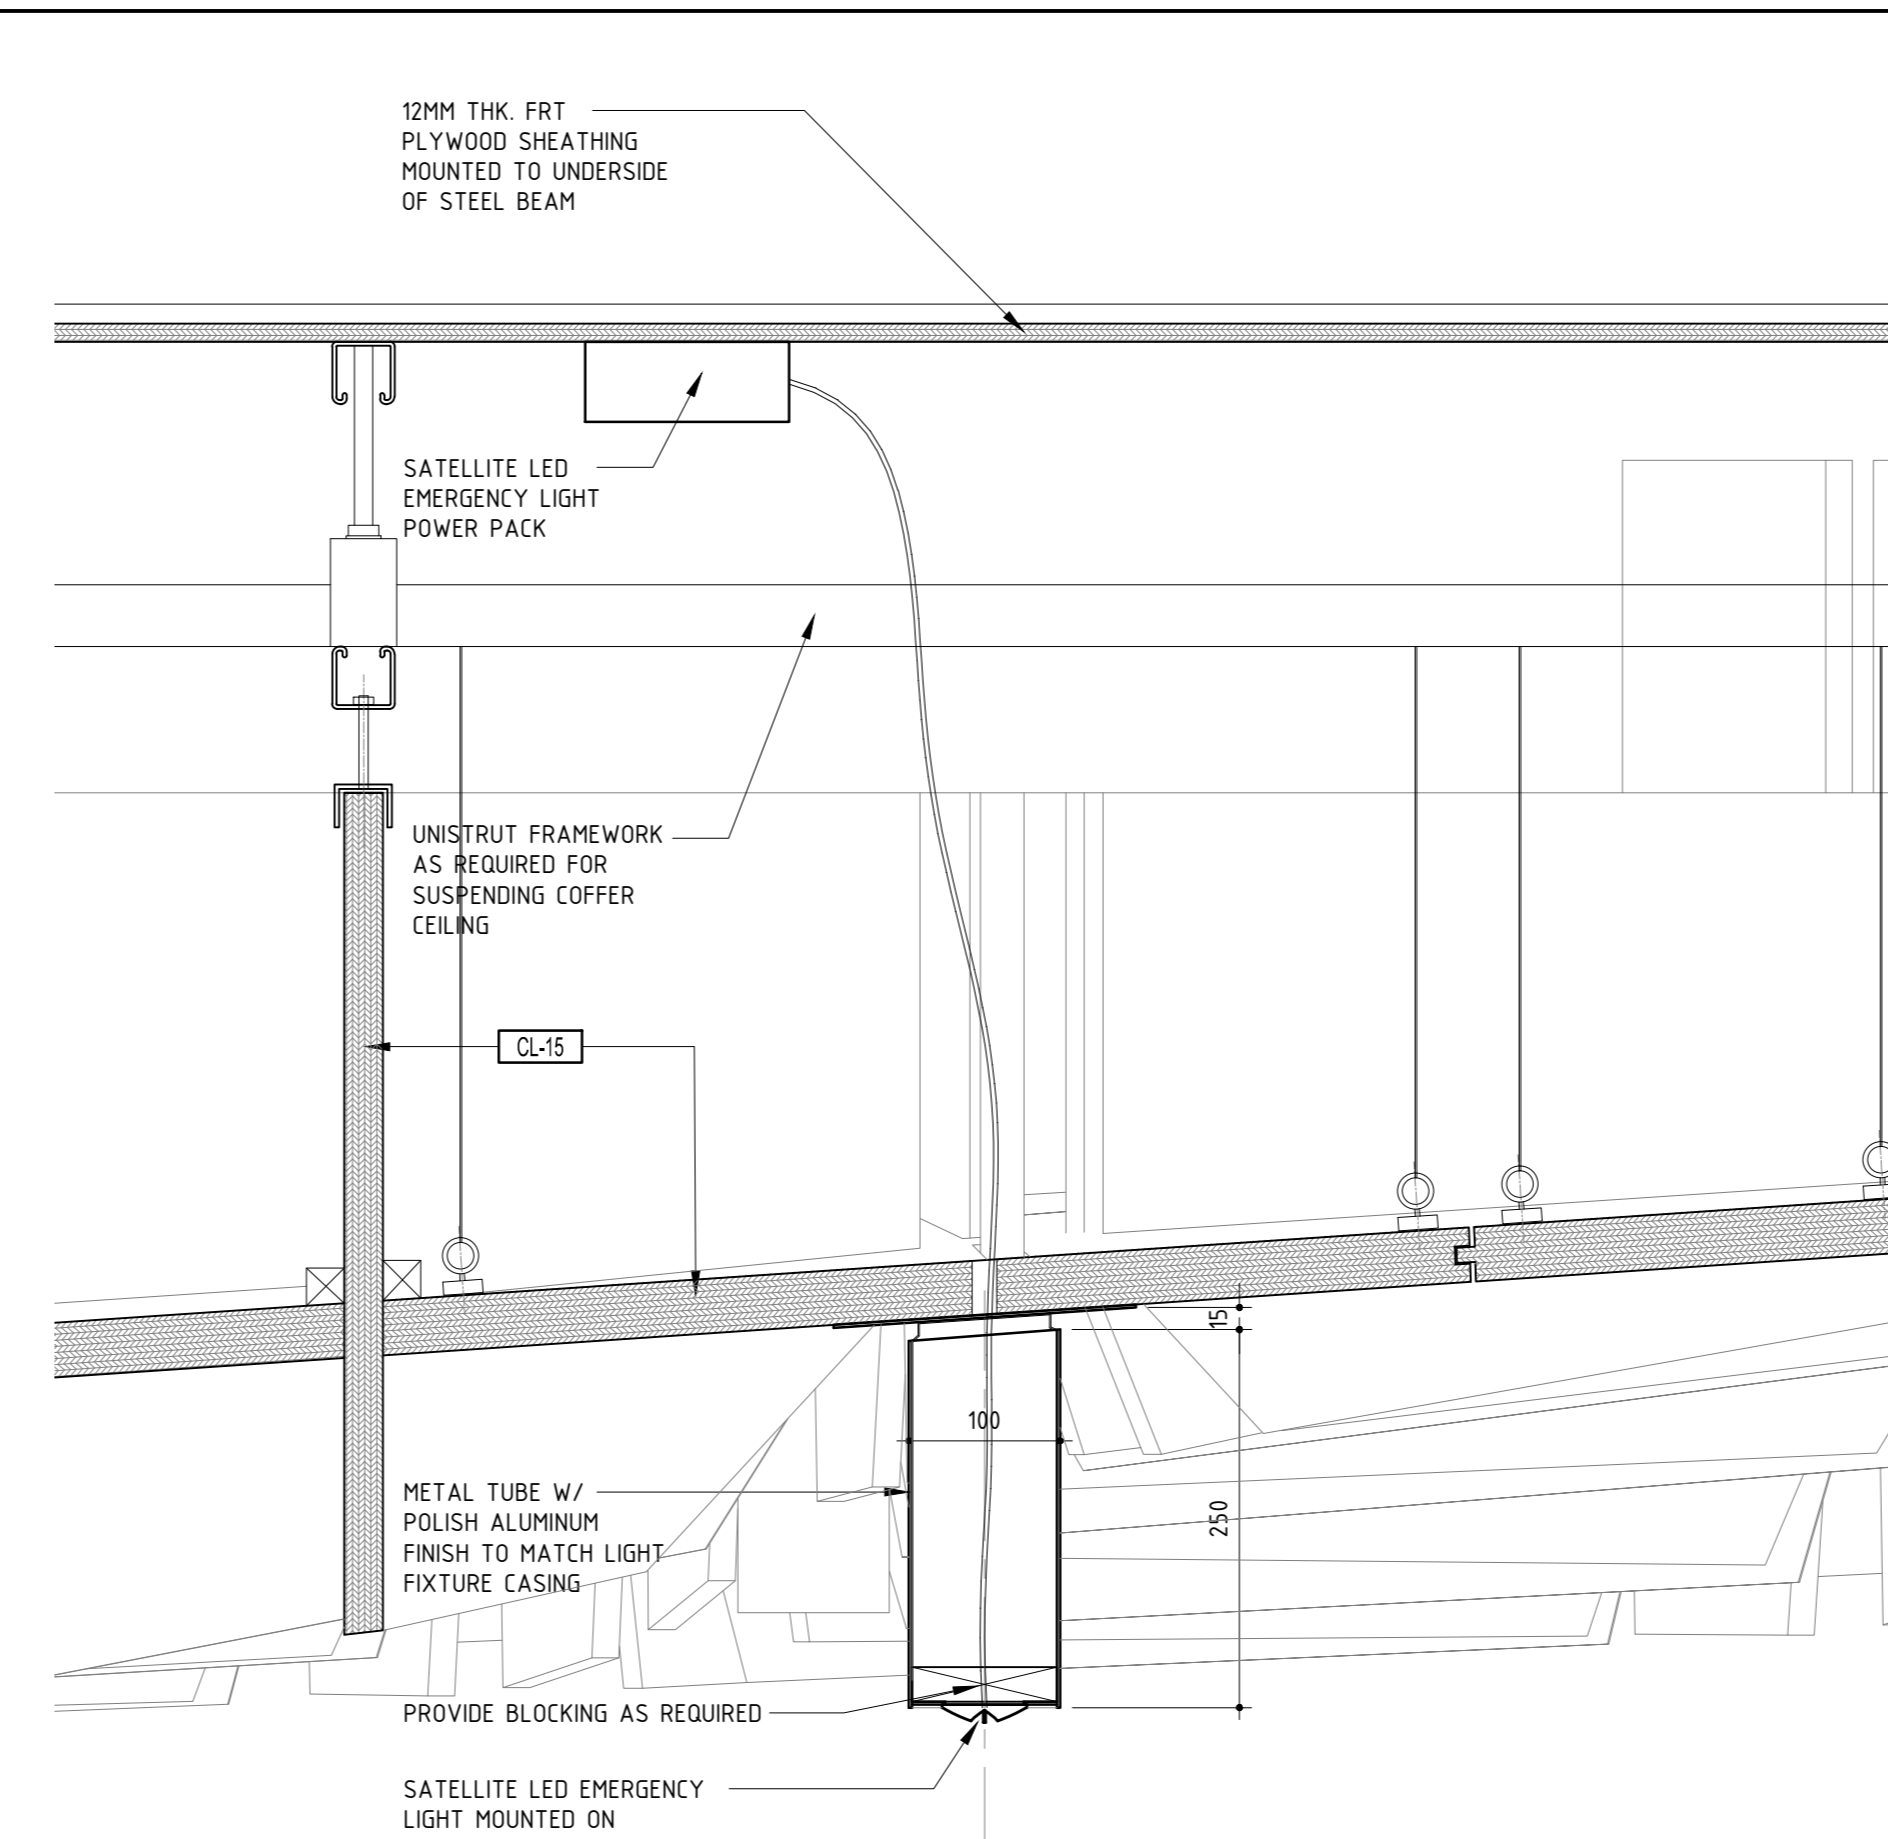


06 SECTION DETAIL - EMERGENCY LIGHT UNDER HANGING STUDIO  
SCALE: 1:5

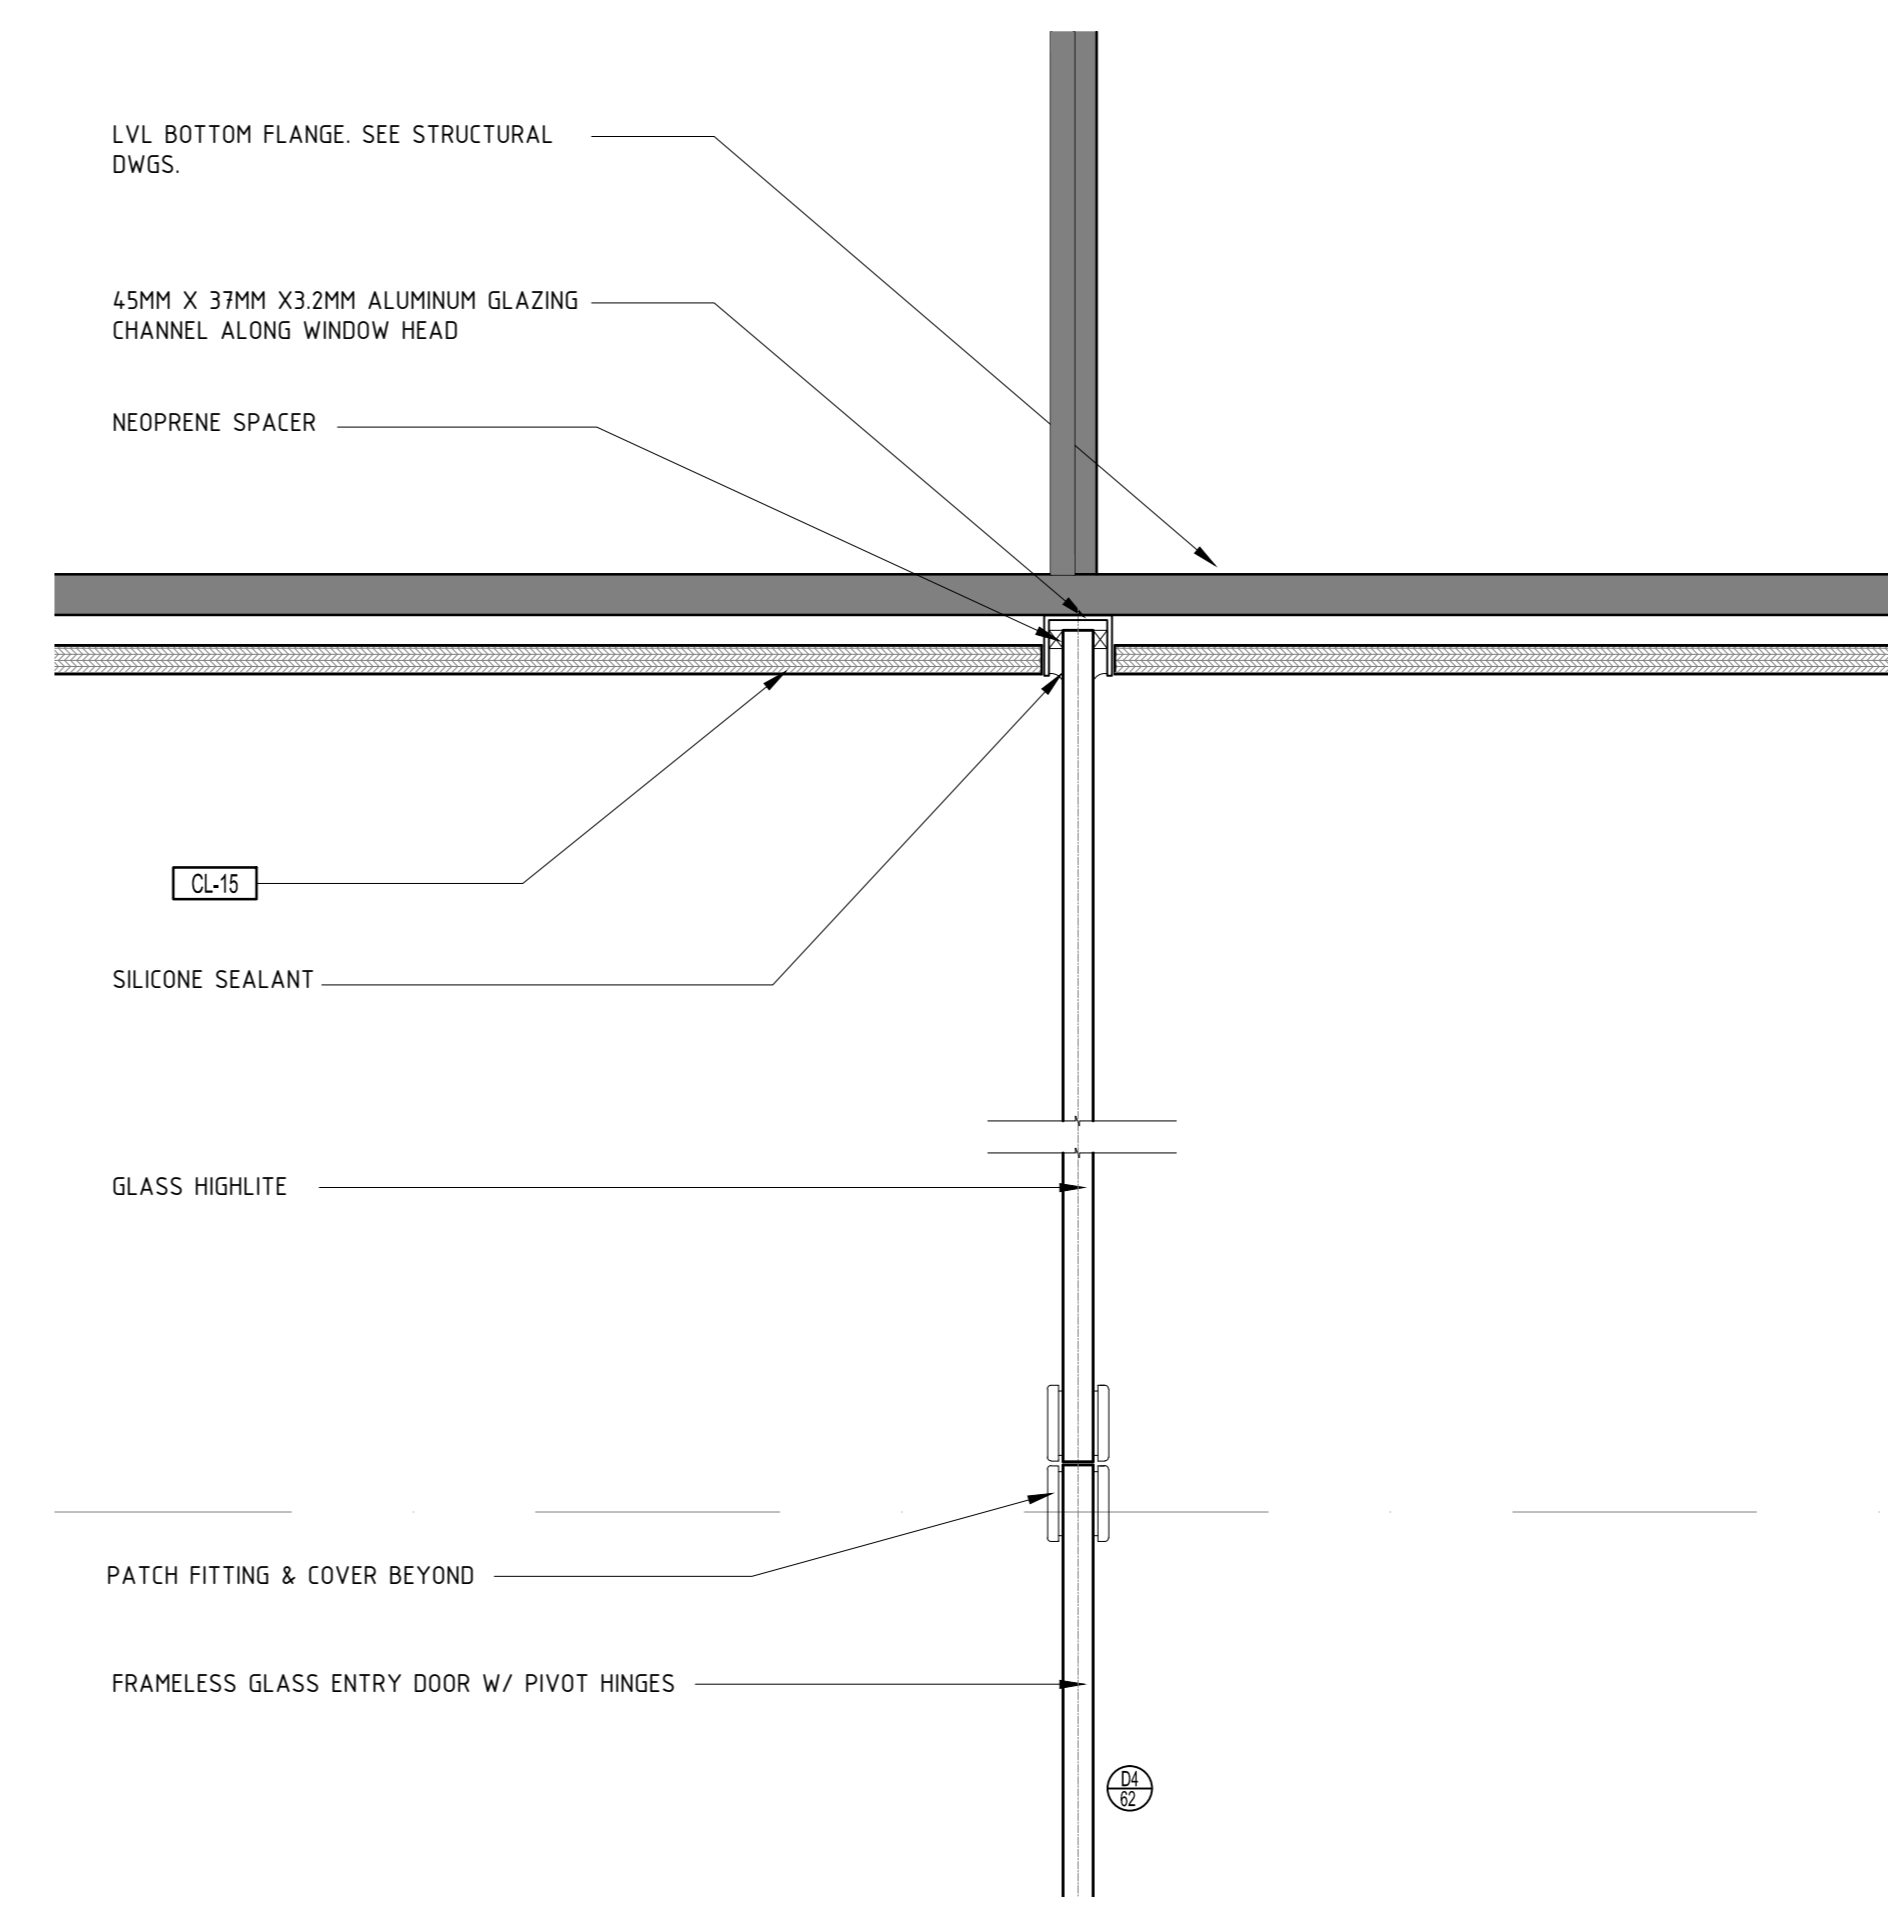


05 SECTION DETAIL - LEVEL 4 ENTRY DOOR HEAD  
SCALE: 1:5

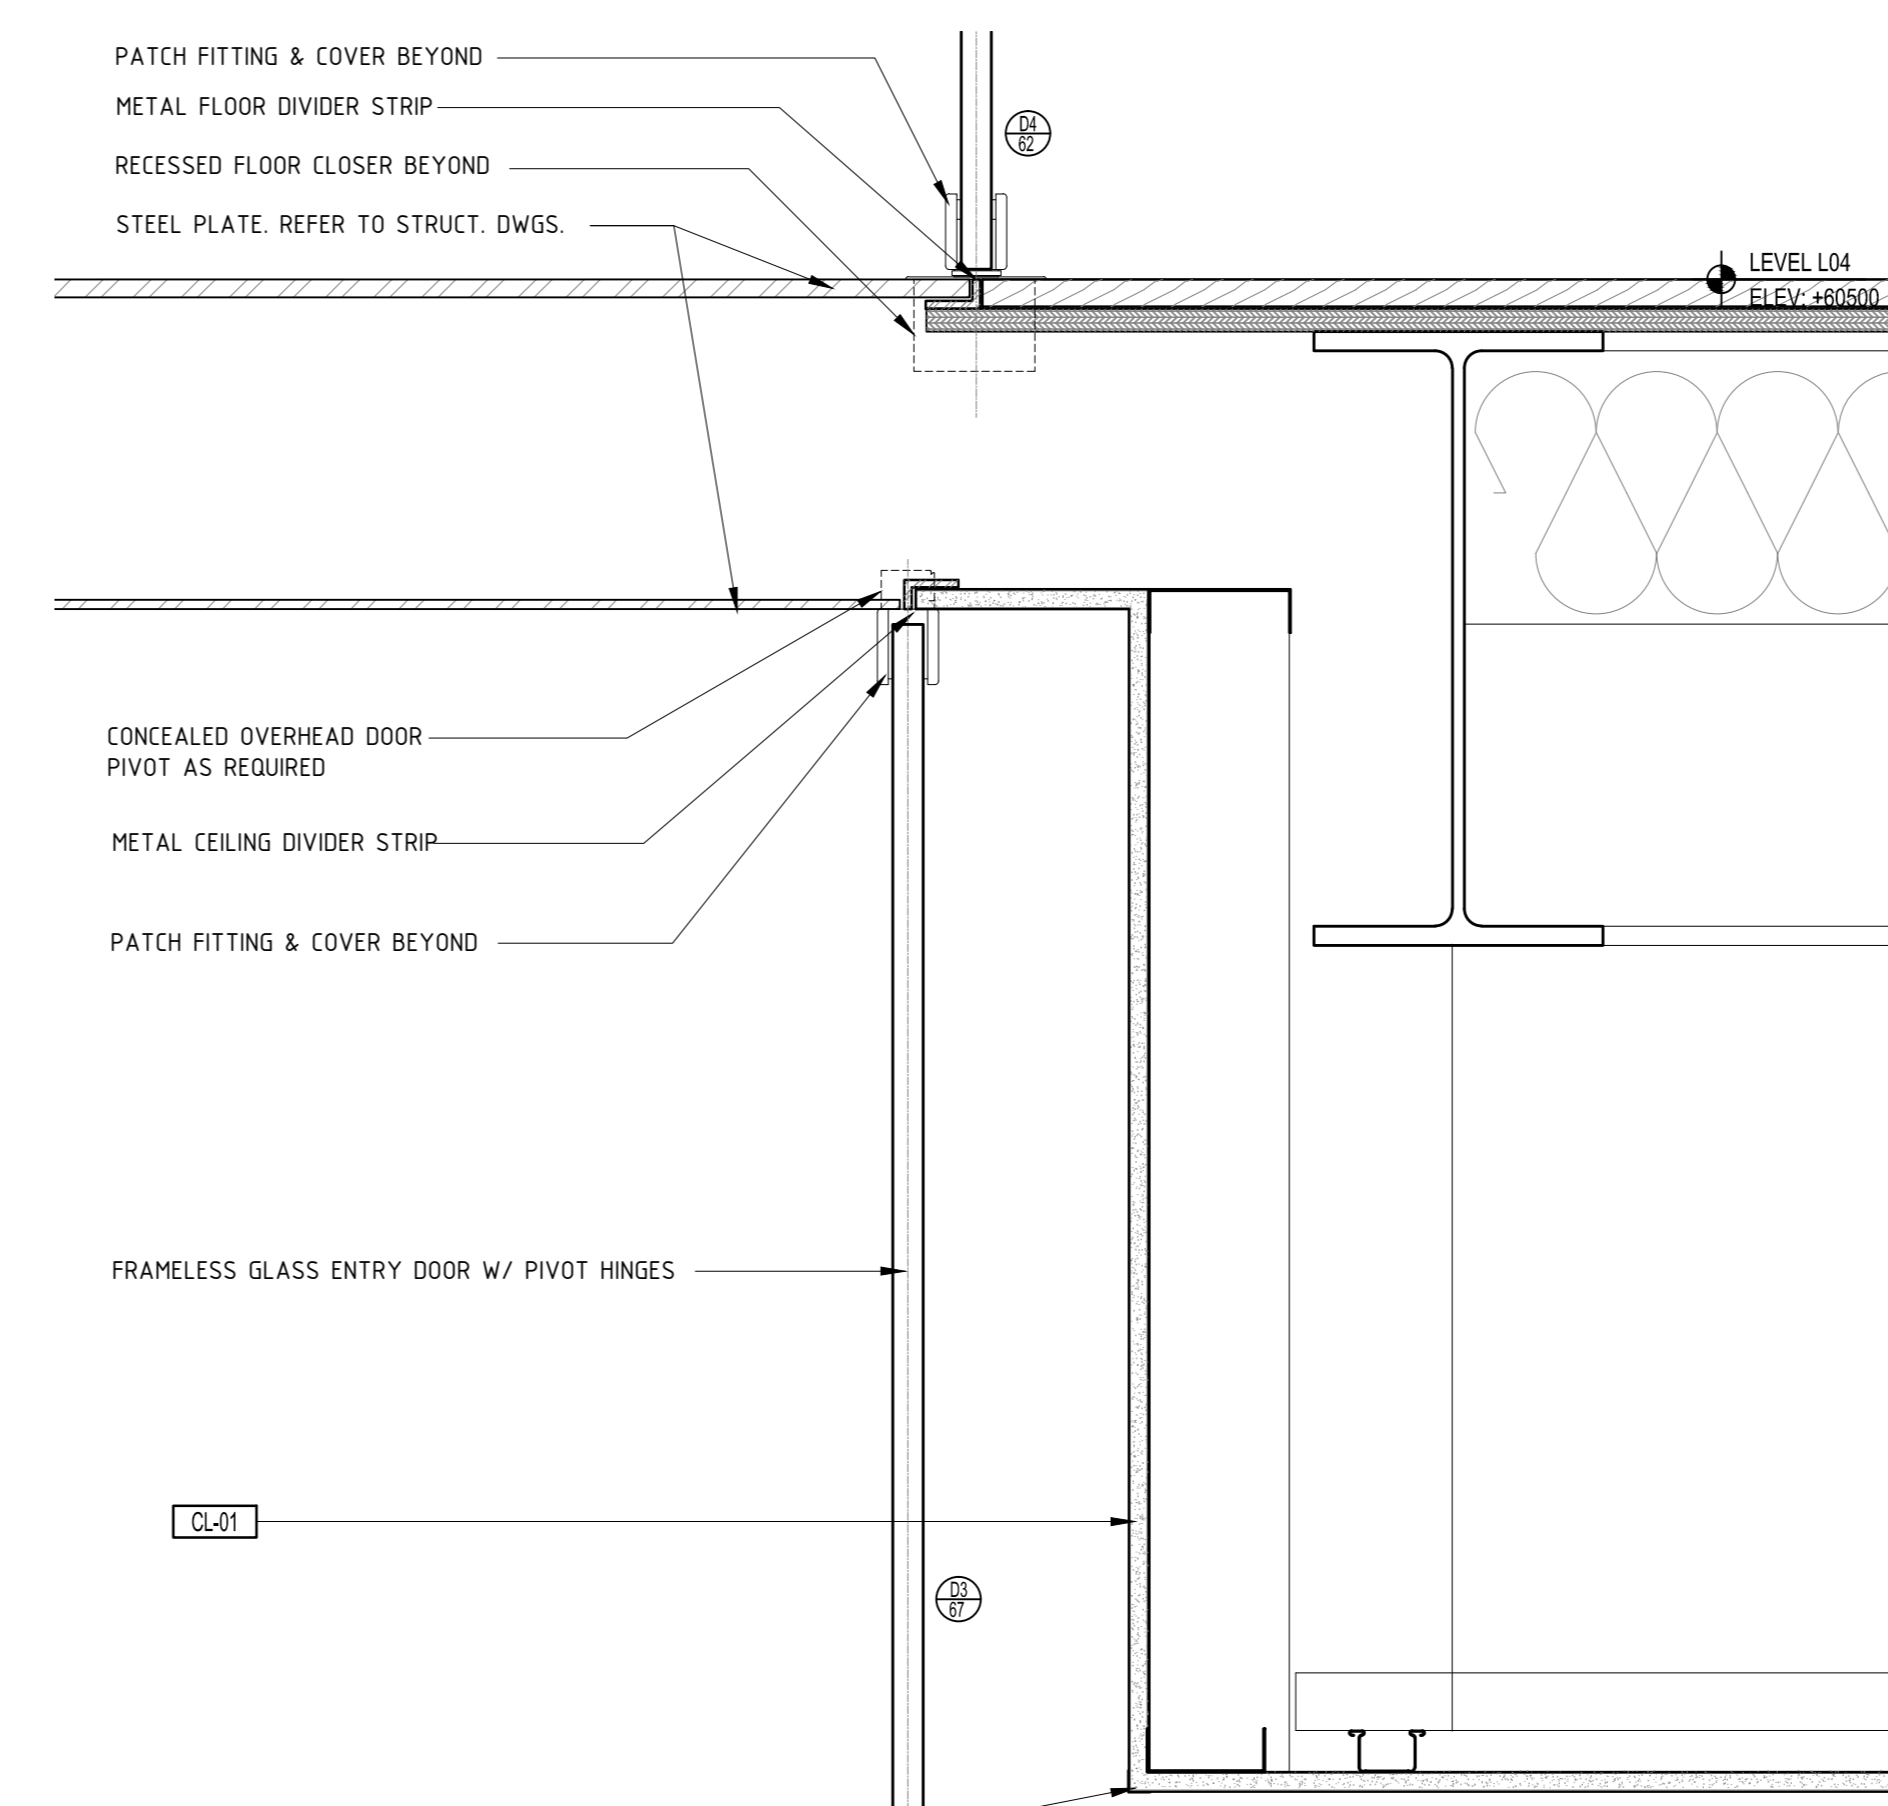


04 SECTION DETAIL - ENTRY DOOR HEAD & SILL ON LEVEL 4  
SCALE: 1:5

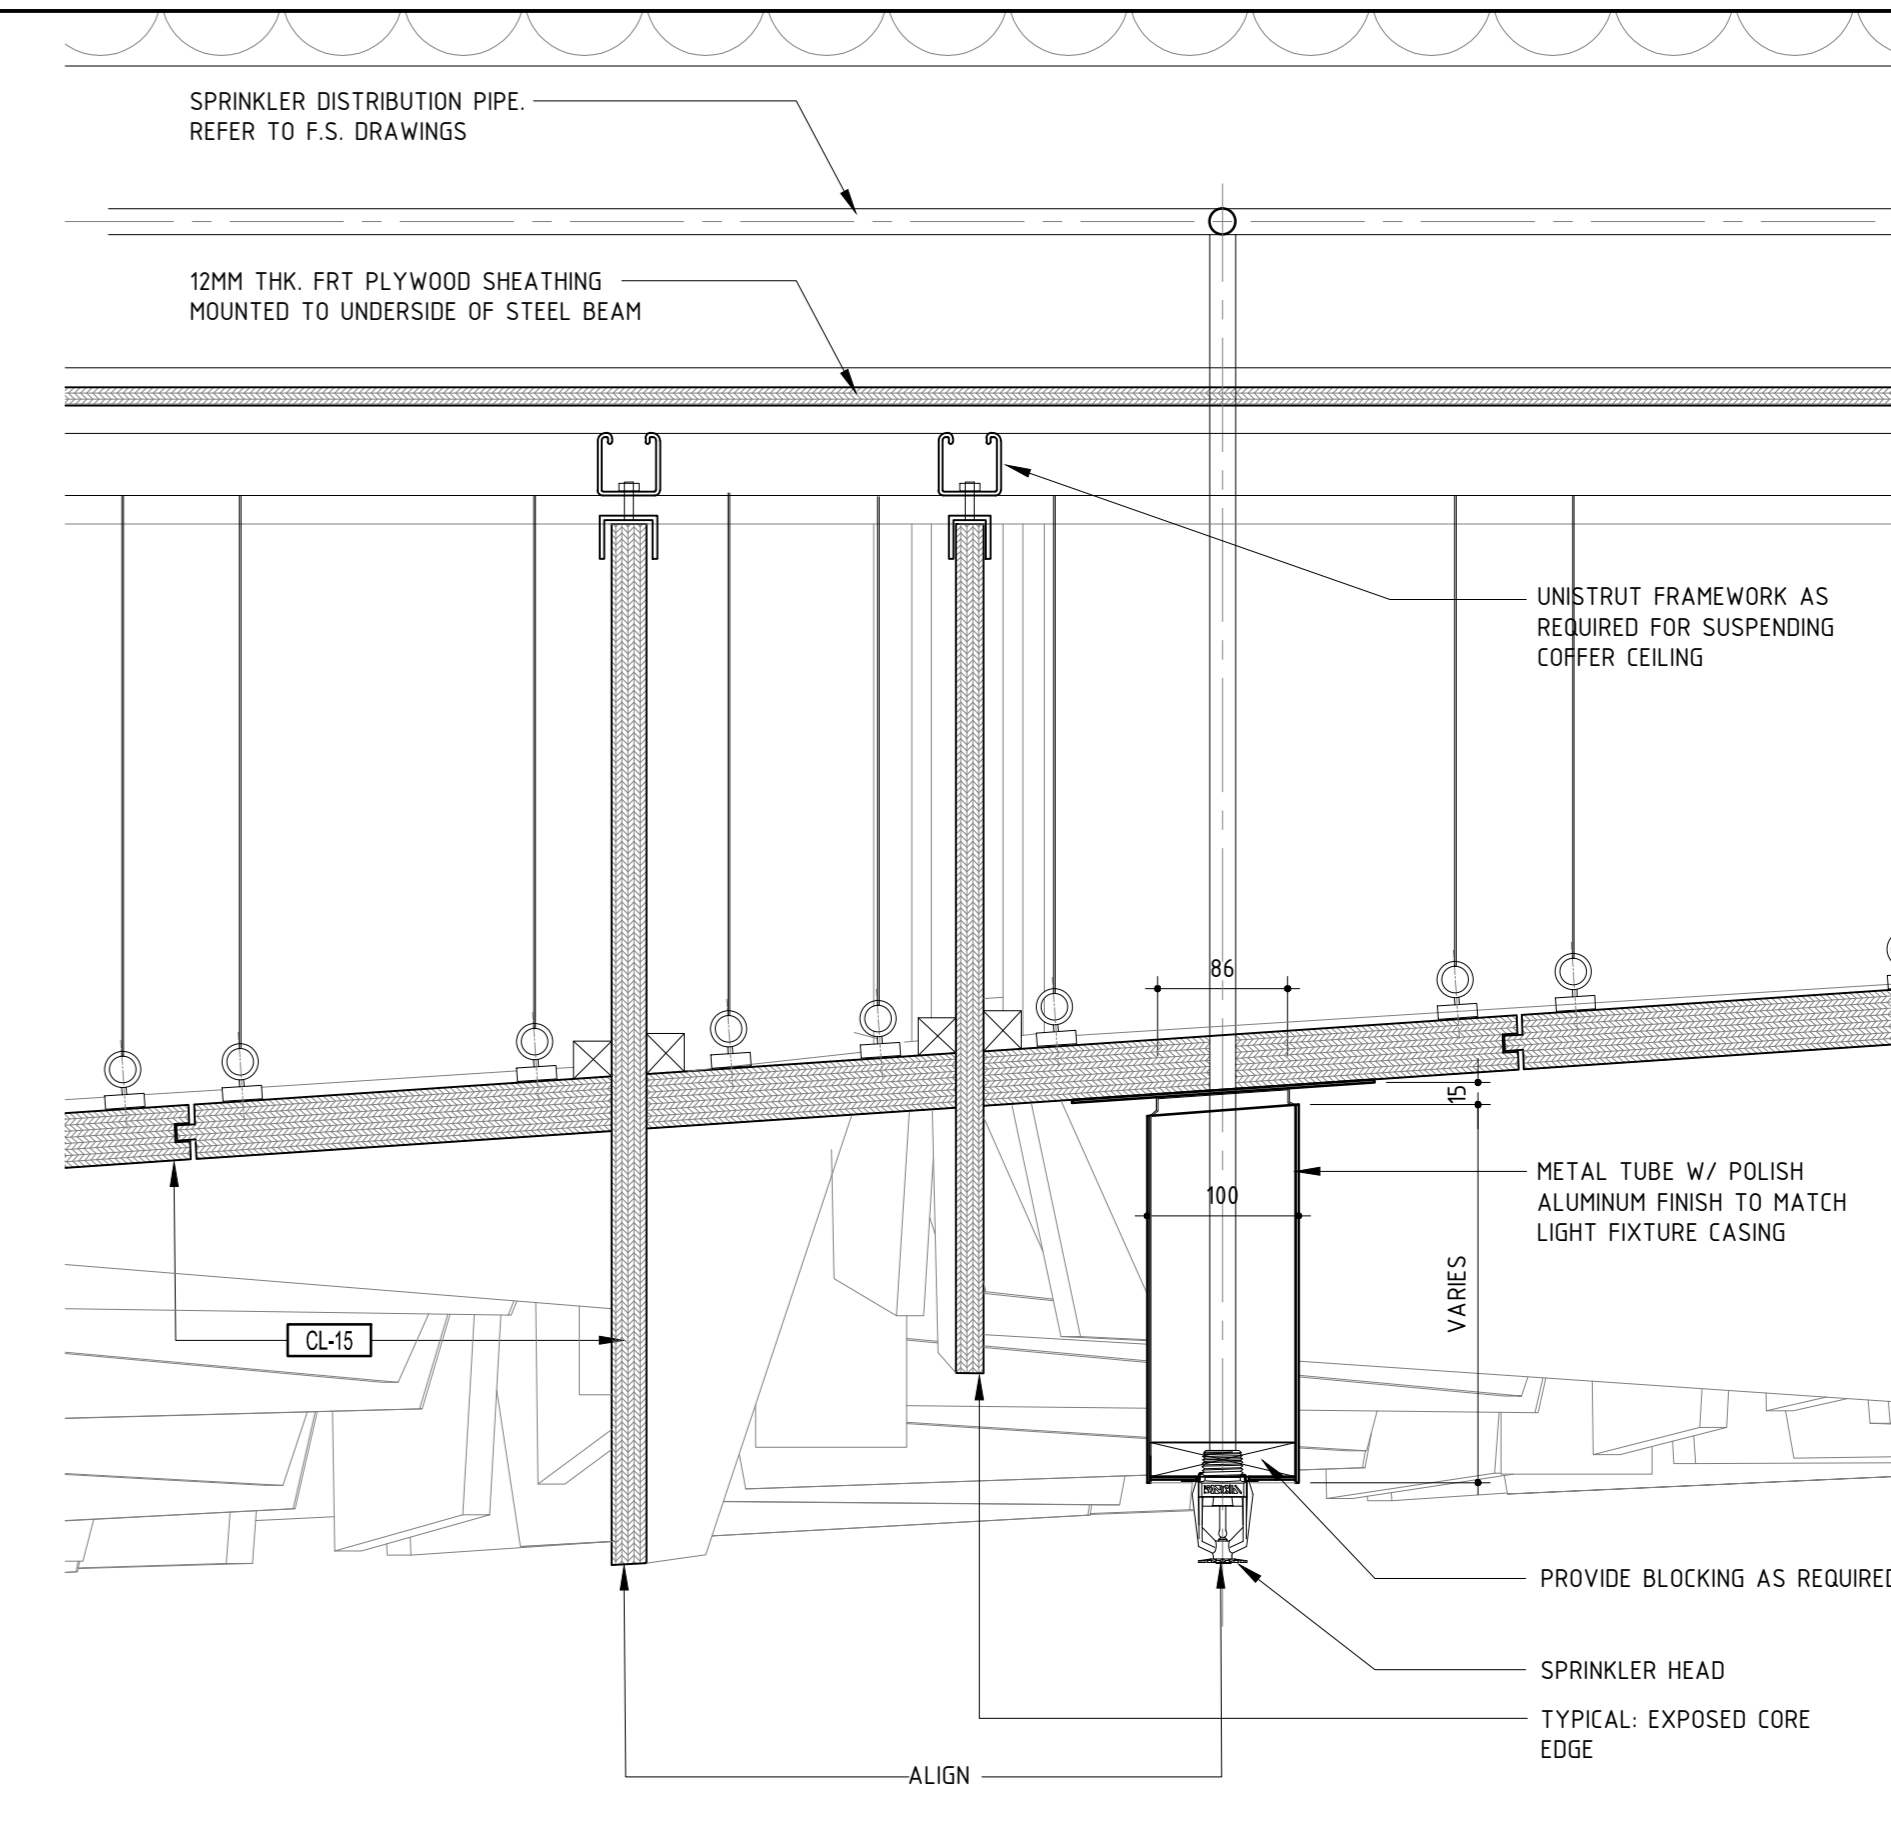

03 SECTION DETAIL - SPRINKLER HEAD UNDER HANGING STUDIO  
SCALE: 1:5

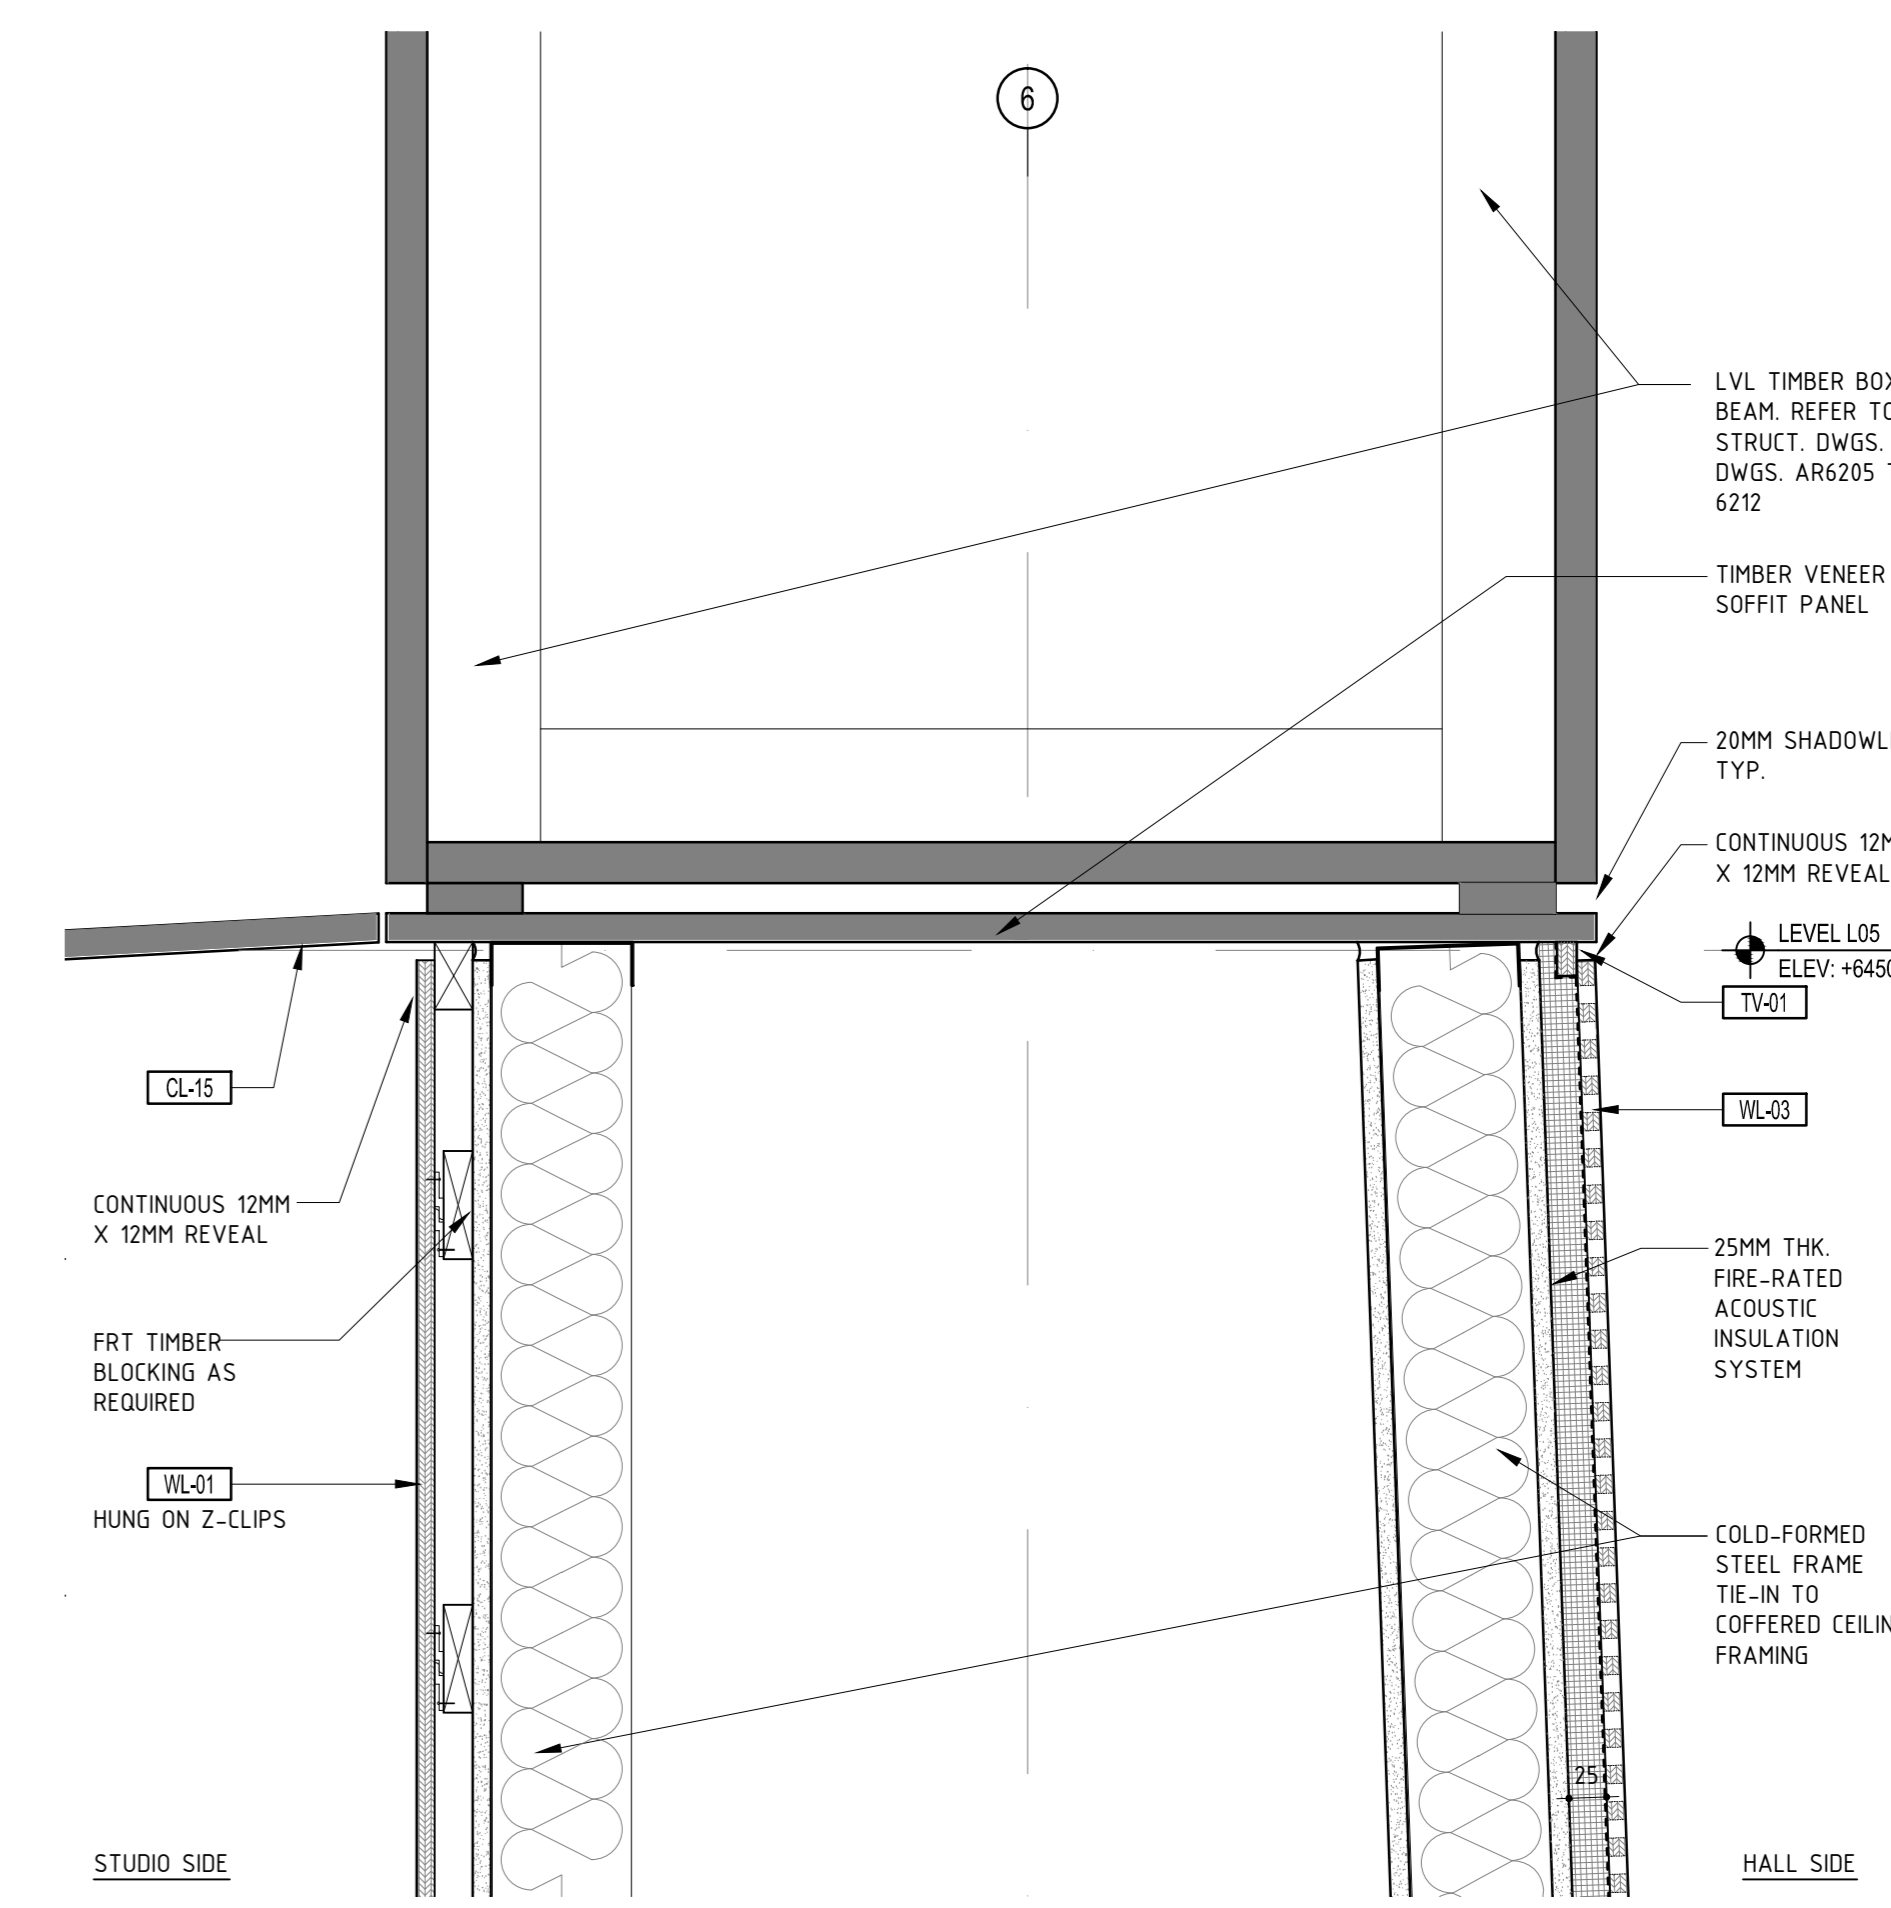

02 SECTION DETAIL @ COFFERED CEILING INTERFACE  
SCALE: 1:5

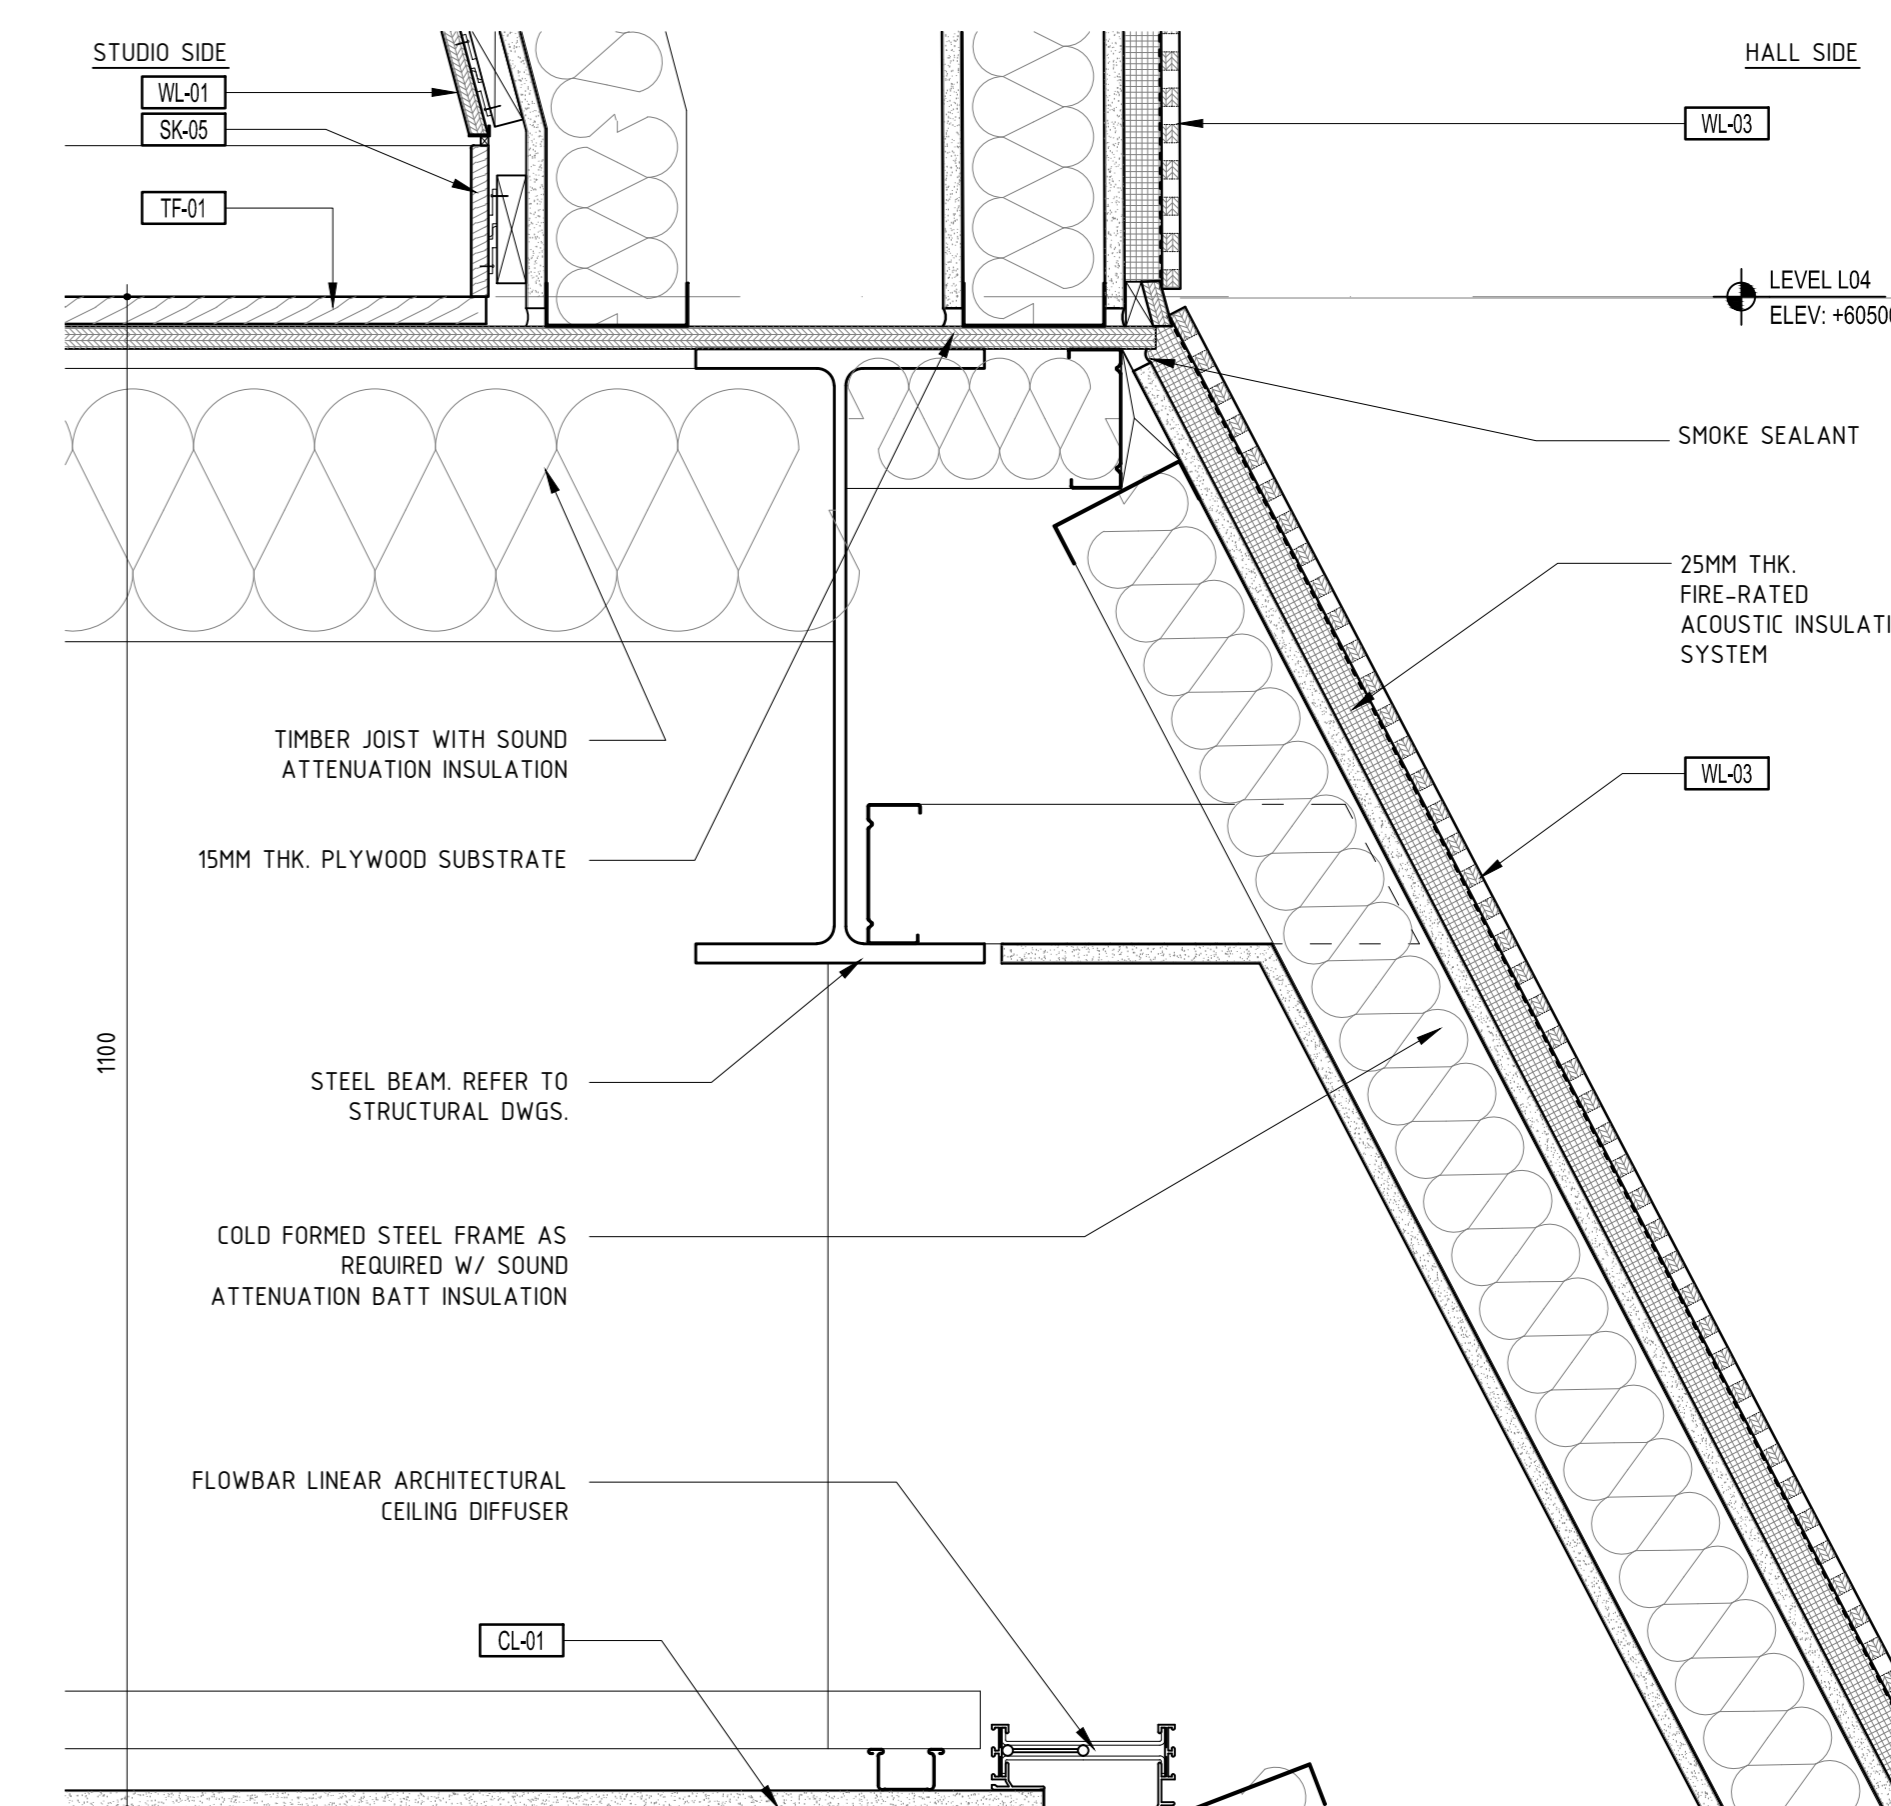


01 SECTION DETAIL  
SCALE: 1:5

THIS DRAWING IS AN UNCONTROLLED COPY UNLESS STAMPED OTHERWISE

CONTRACTORS SHALL VERIFY JOB DIMENSIONS BEFORE ANY JOB COMMENCES. ALL SHOP DRAWINGS SHALL BE SUBMITTED TO THE SUPERINTENDENT AND MANUFACTURER. SHALL NOT COMMENCE FROM THE RETURN OF UNAMENDED SHOP DRAWINGS ISSUED BY THE CONSULTANT. FIGURED DIMENSIONS SHALL TAKE PRECEDENCE OVER SCALED. THIS DRAWING SHOULD BE READ IN CONJUNCTION WITH ALL RELEVANT CONTRACT SPECIFICATIONS AND DRAWING COPYRIGHT OF THIS DRAWING IS VESTED IN NADAAA.

General Notes

Rev	Issue	Revision Description	And	Date
A	SG	CONSTRUCTION ISSUE	-	06.01.14
04	JC	100% CD - TENDER ISSUE	-	07.09.12
03	JC	90% CD ISSUE	-	10.09.12
02	JC	75% CD ISSUE	-	13.07.12
01	JC	50% CD ISSUE	-	01.06.12

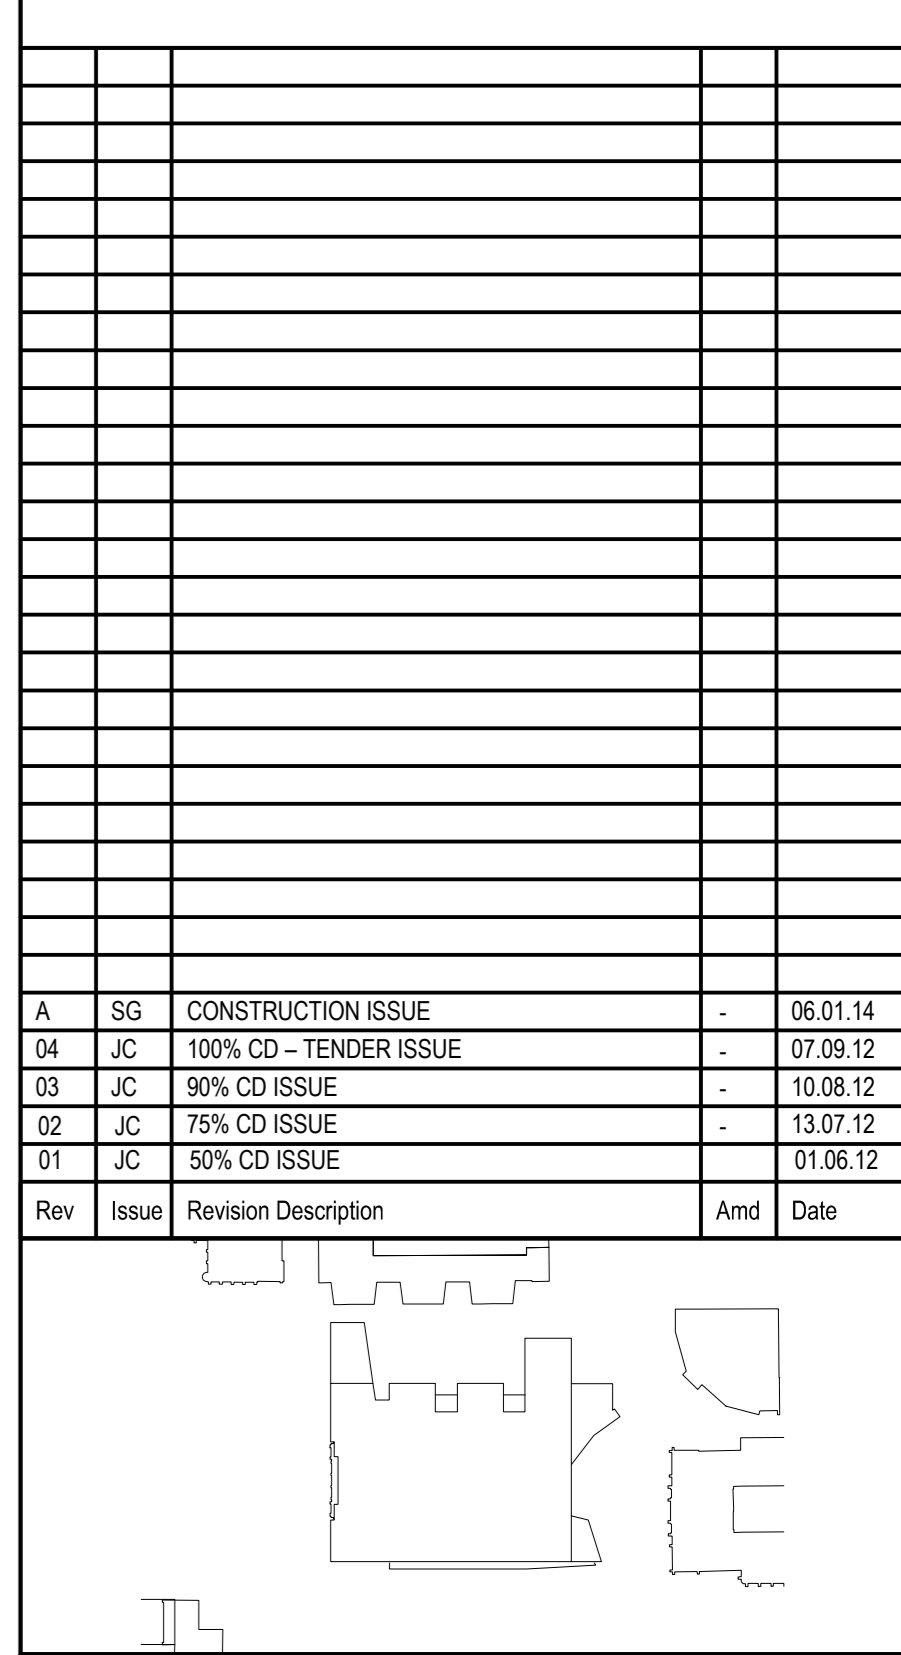

**NADAAA**  
NADAAA  
1907 Washington  
Street No. 2  
Boston  
Massachusetts  
02119 USA  
Telephone  
+1 617 442 6232  
Facsimile  
+1 617 442 1417  
Email  
nada@nadaaa.com

**John Wardle Architects**  
© 2011 John Wardle Architects  
Level 10, 180 Russell Street, Melbourne Victoria 3000 Australia  
Tel : +613 9654 8700 www.johnwardlearchitects.com

Client: University of Melbourne  
Parkville Campus  
Project: Faculty of Architecture  
Building and Planning  
Title: HANGING STUDIO  
SECTION DETAILS  
Project No. 0913 Scale: as shown  
Drawing No. AR5147 Revision: A  
Date: JAN 2014 Dwn: Co-Ord: Chk:  
FILENAME: #####  
**FOR CONSTRUCTION**