




02 SECTION SHADING PERIMETER FRAME SCALE 1:2

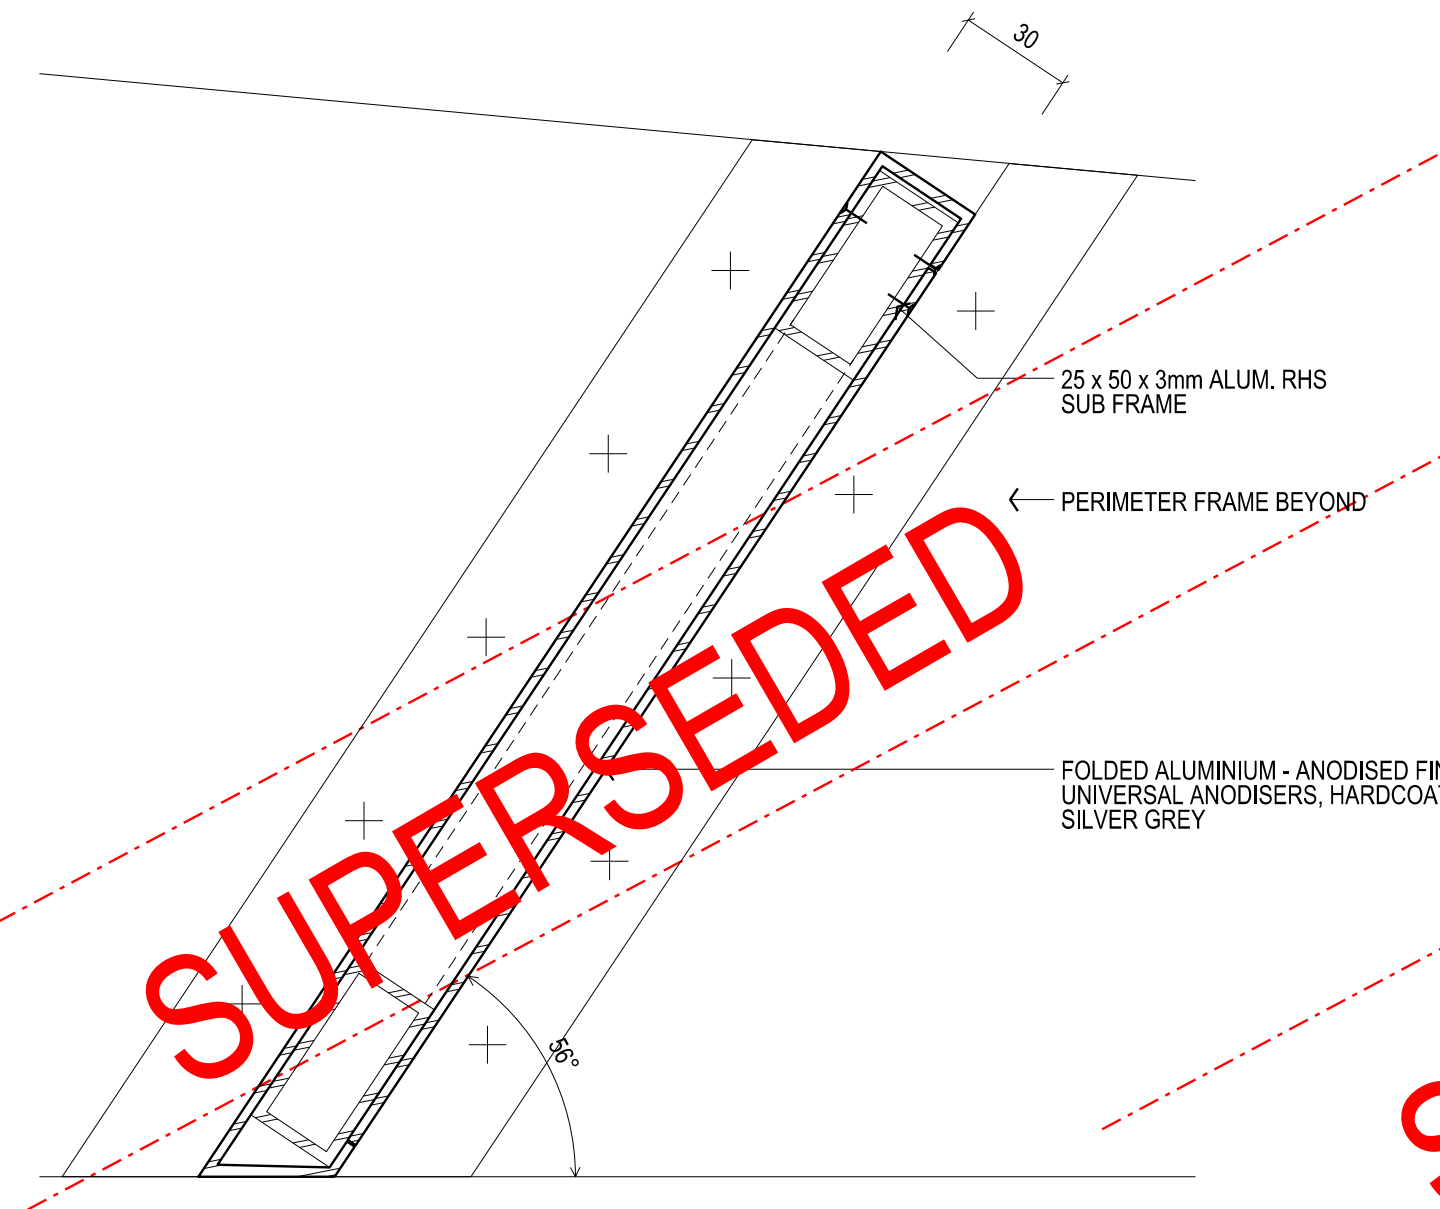


03 SECTION SHADING LOUVRE SCALE 1:2

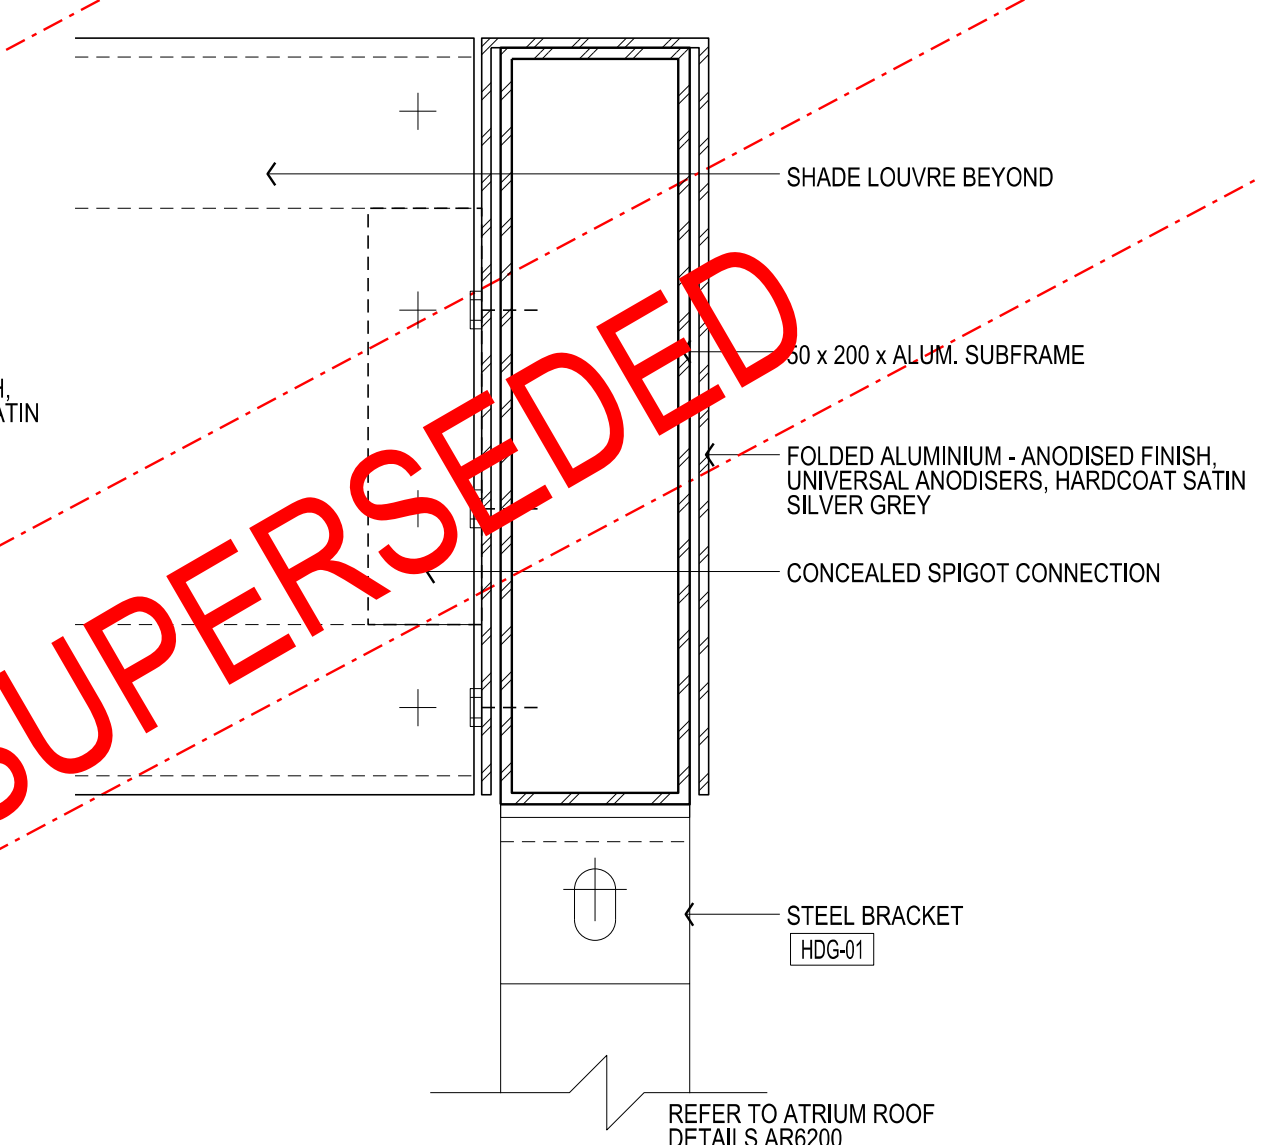


04 SECTION SHADING PERIMETER FRAME SCALE 1:2

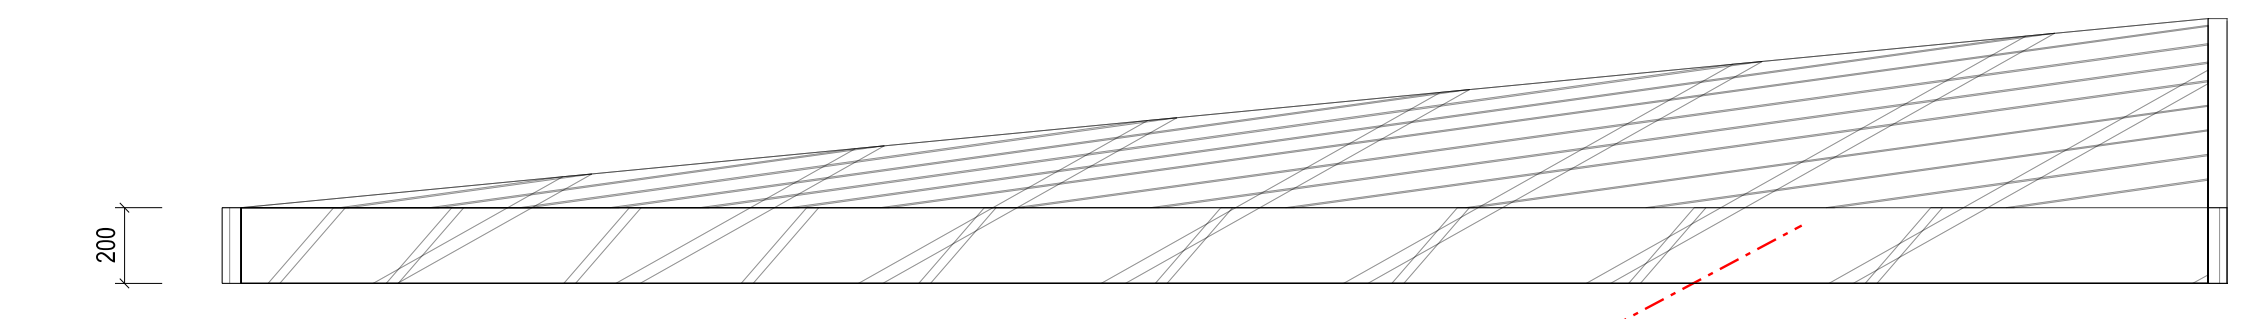


05 ELEVATION - LOUVRE PANEL SCALE 1:20

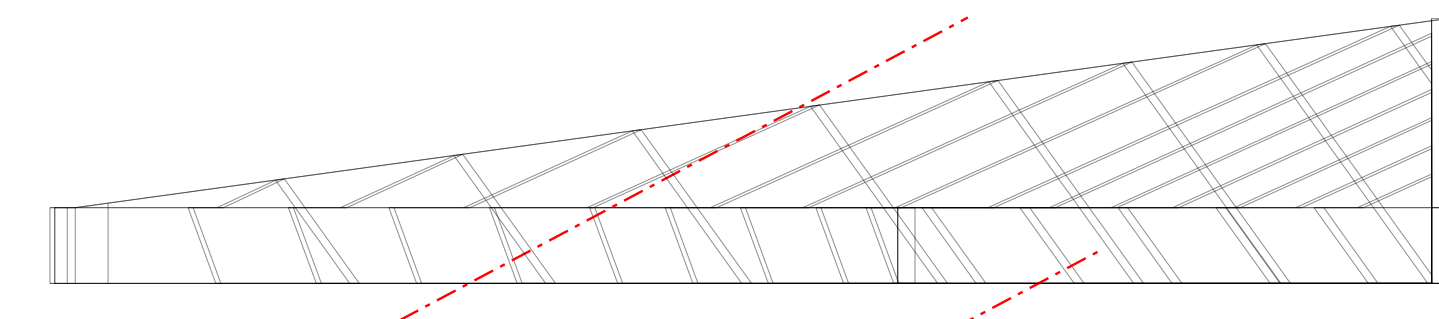


06 ELEVATION - LOUVRE PANEL SCALE 1:20

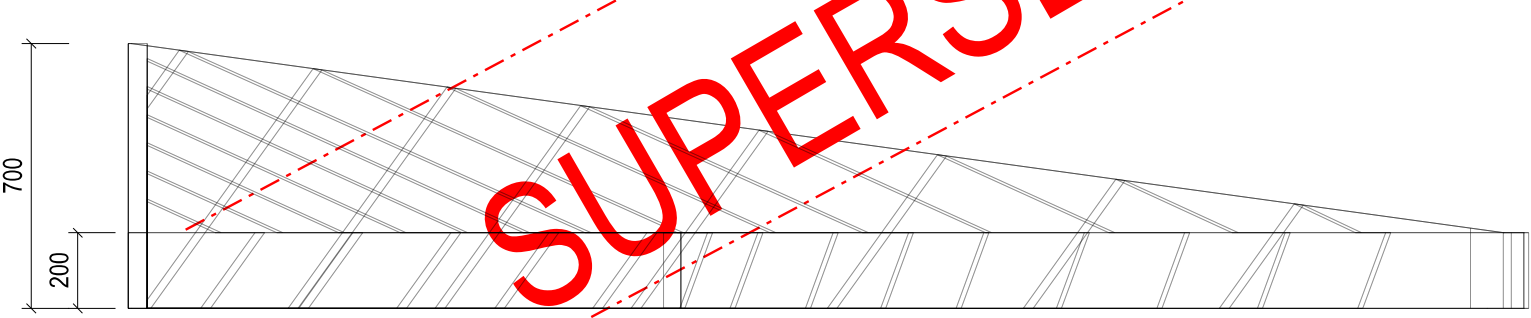


07 ELEVATION - LOUVRE PANEL SCALE 1:20

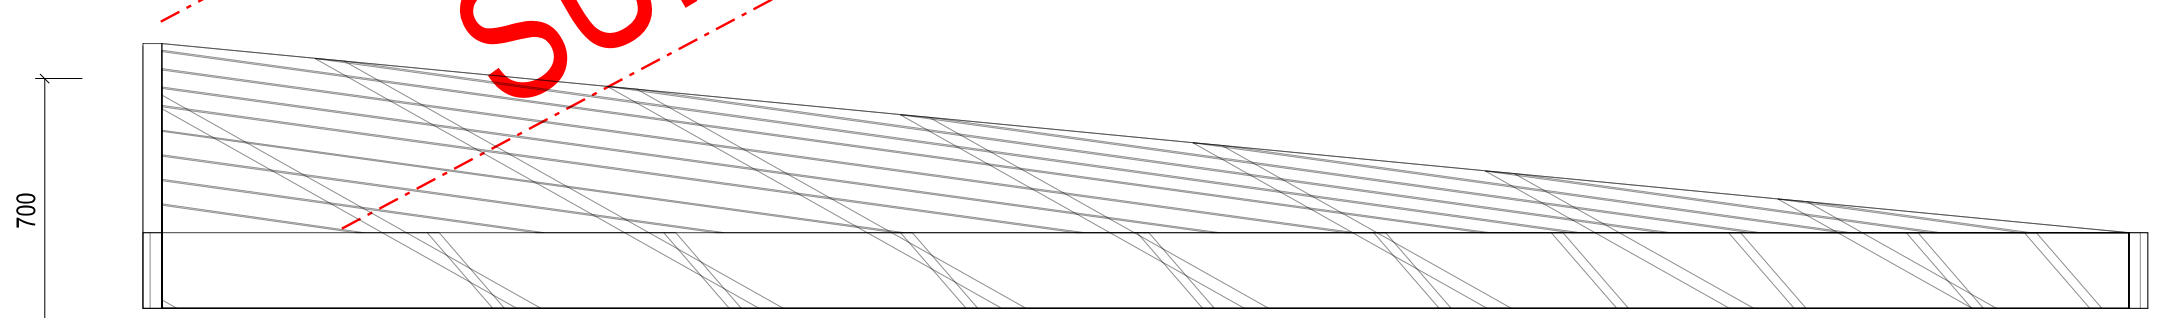


08 ELEVATION - LOUVRE PANEL SCALE 1:20

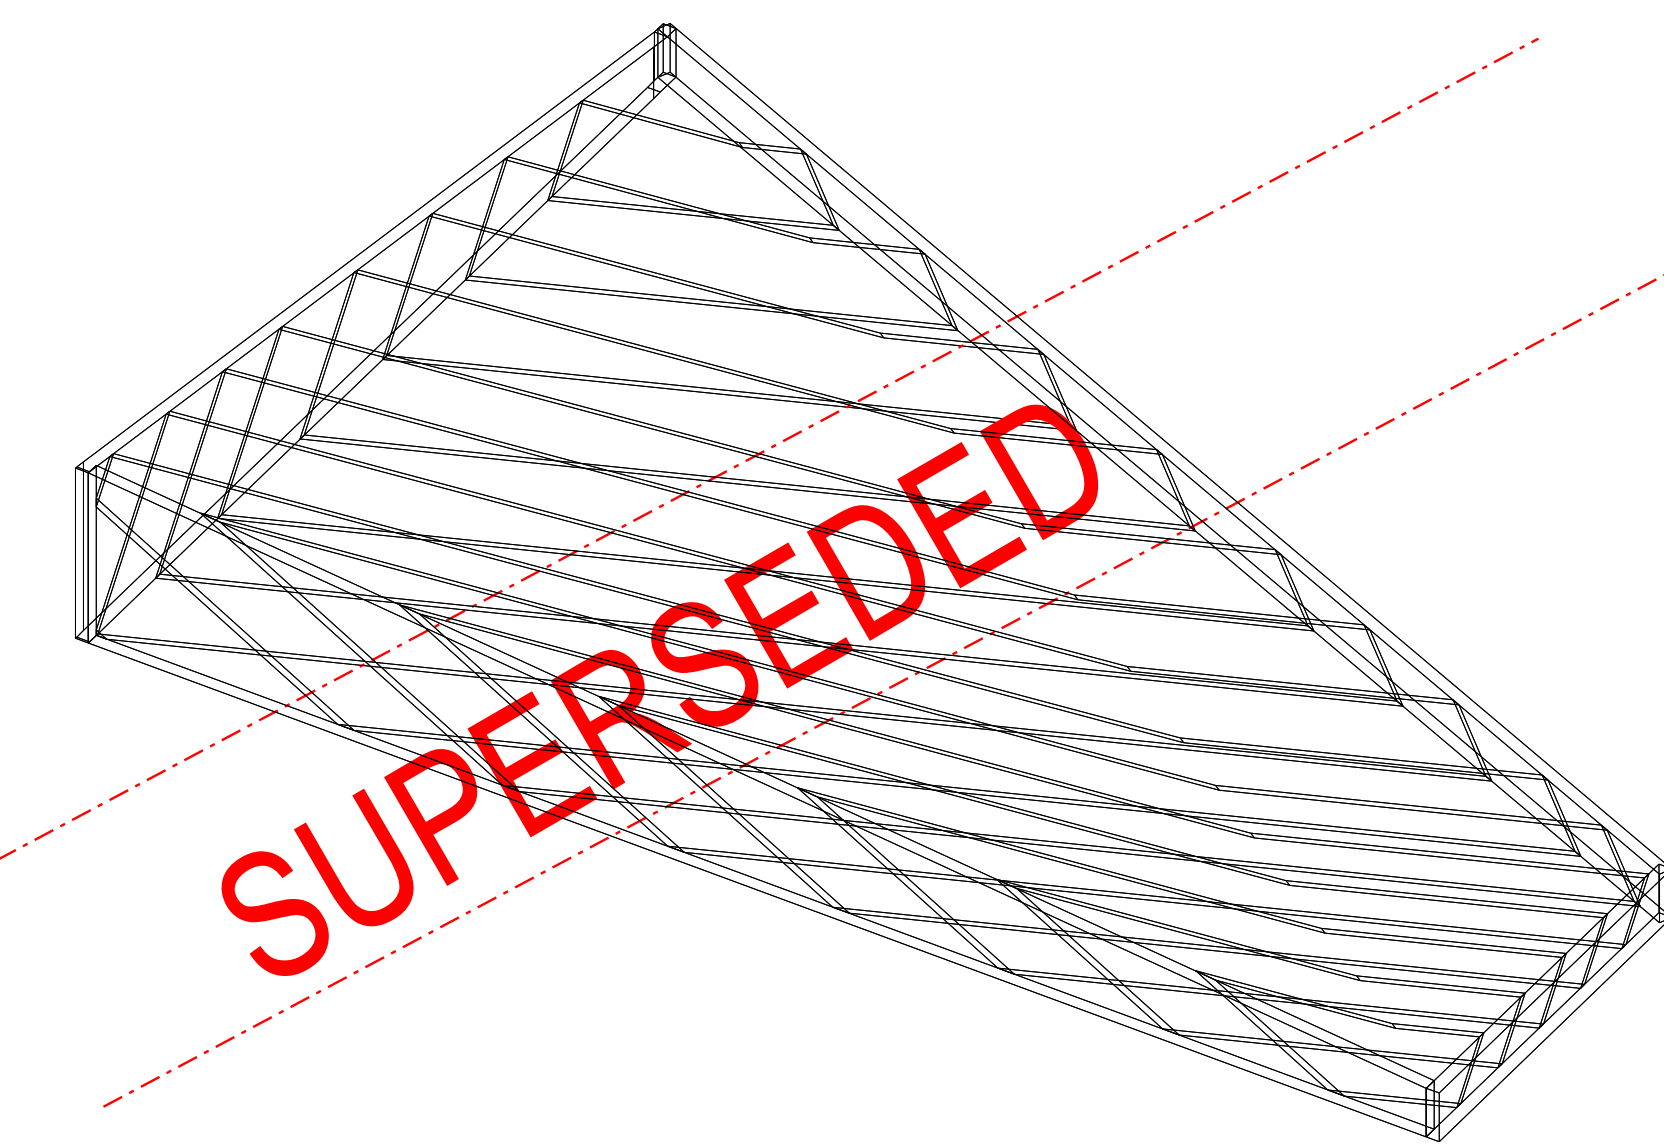


09 ISOMETRIC - ATRIUM ROOF SHADE SCALE NTS

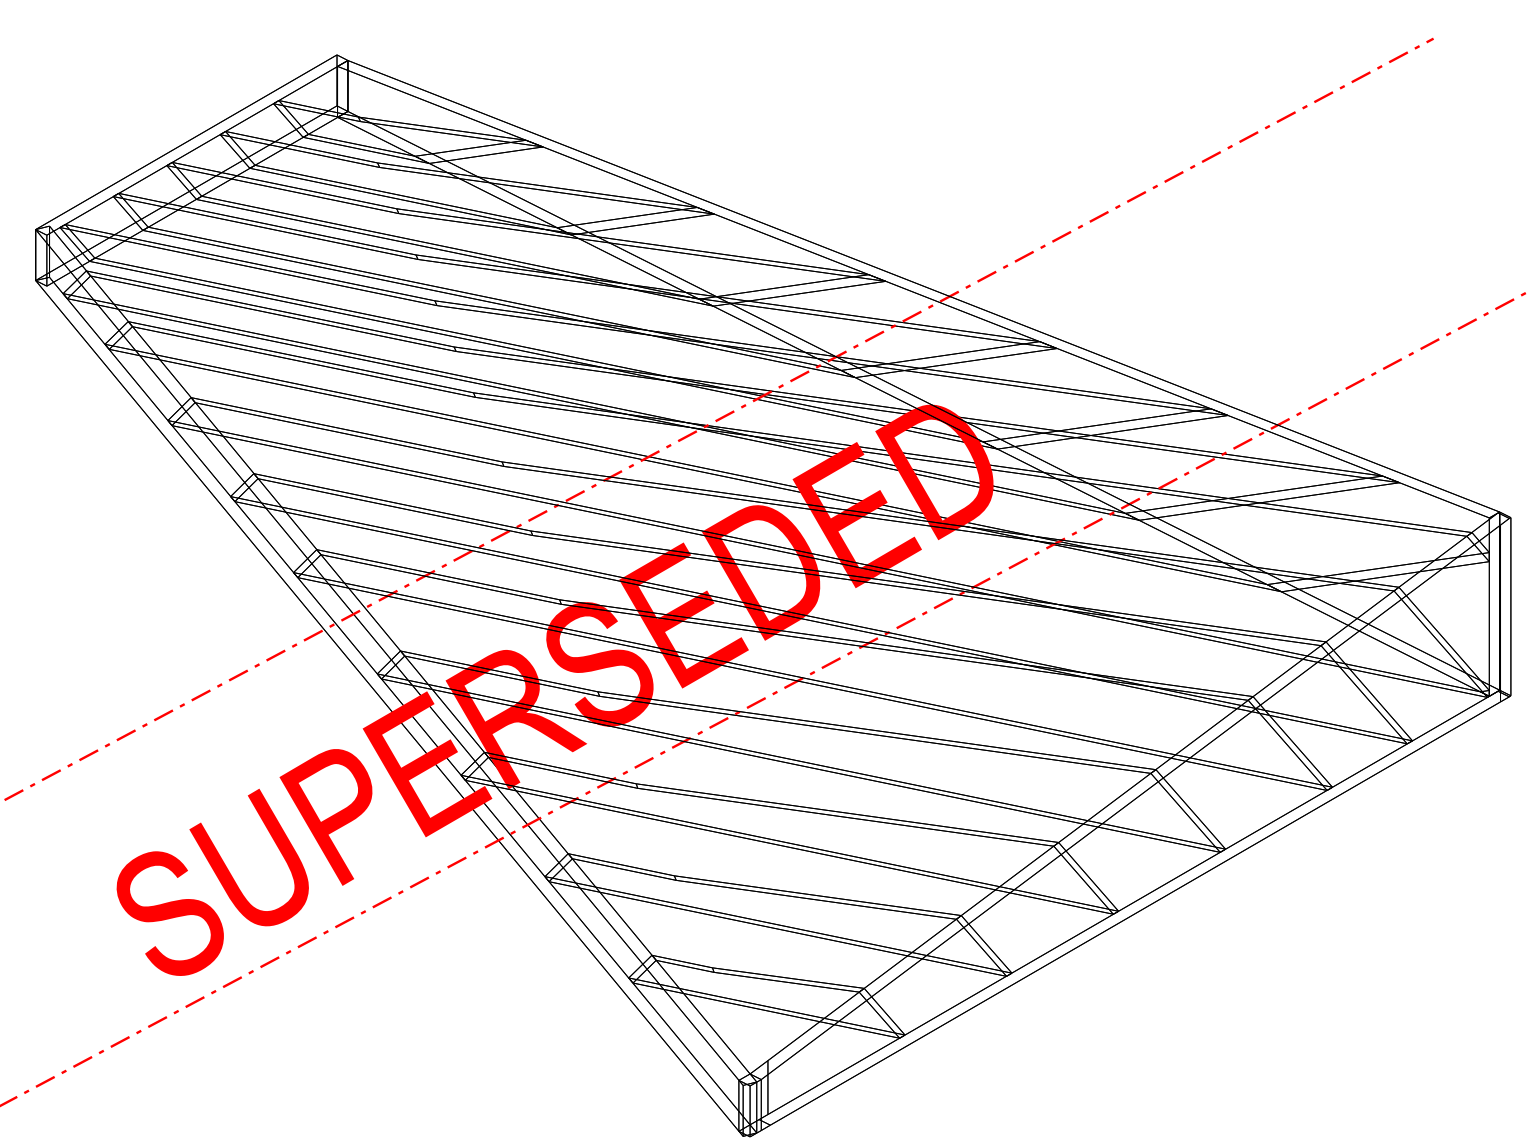


10 ISOMETRIC - ATRIUM ROOF SHADE SCALE NTS

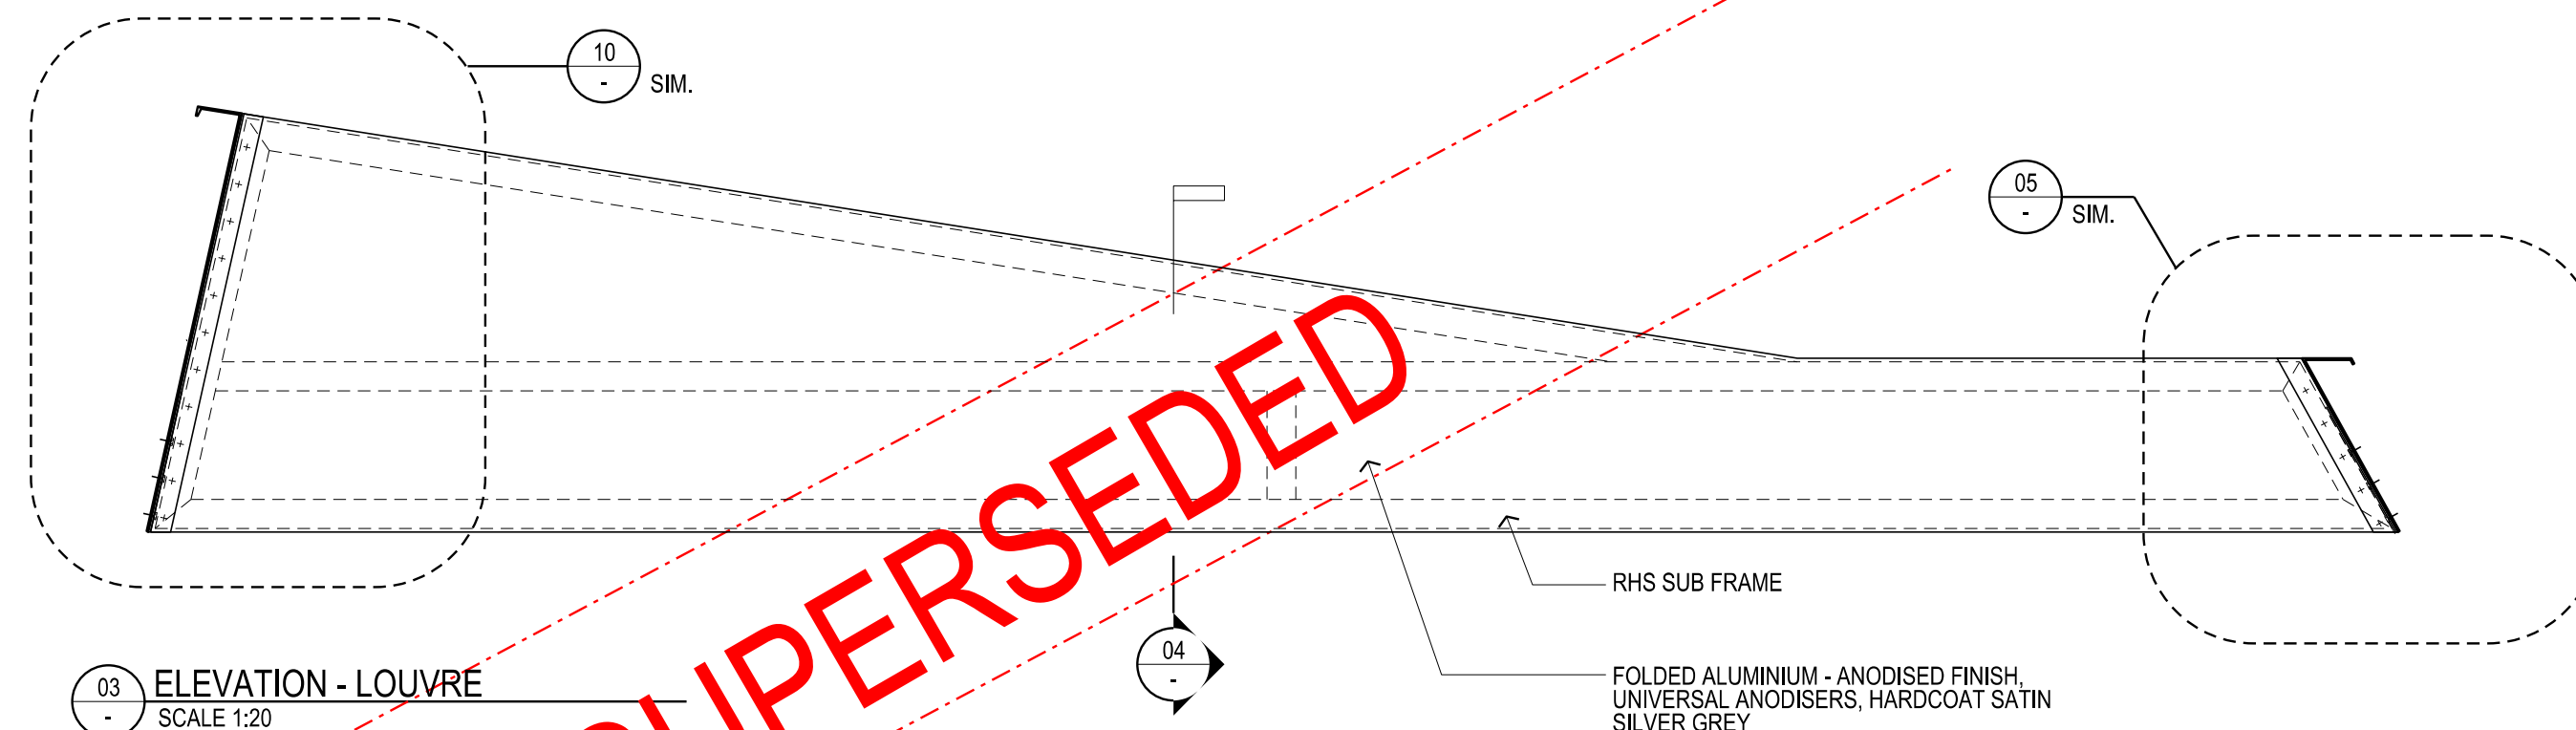


11 ELEVATION - LOUVRE SCALE 1:20

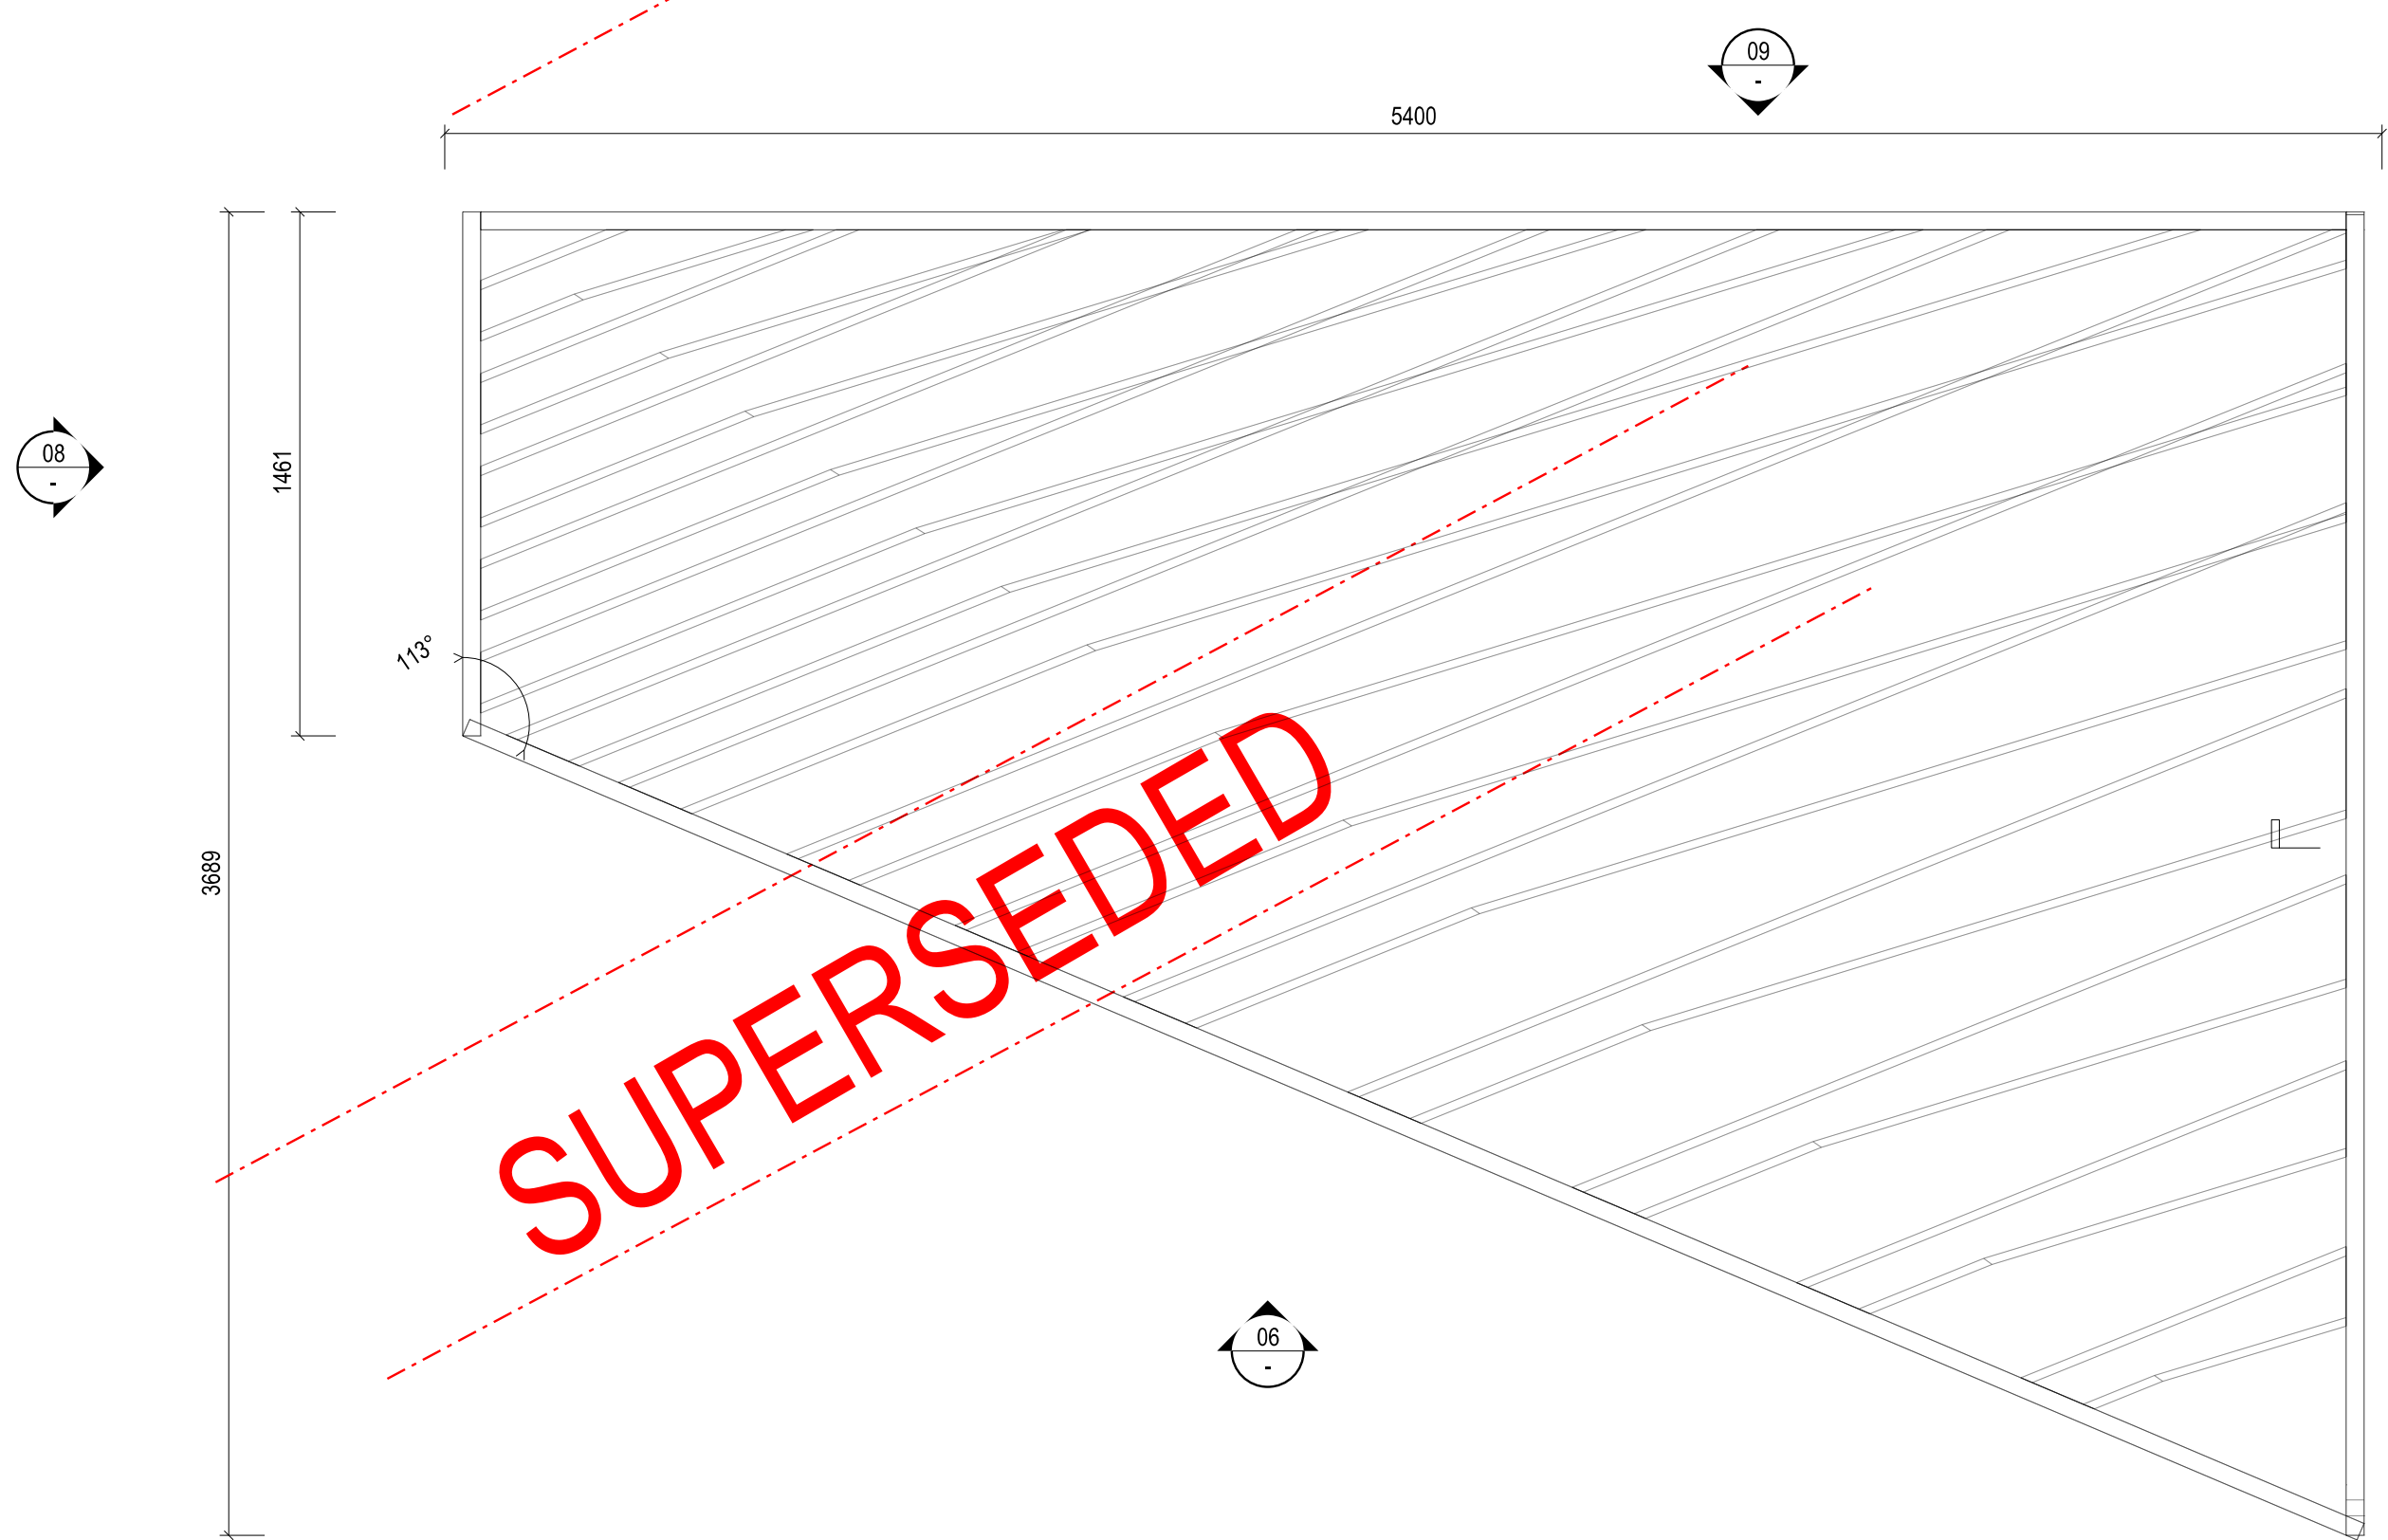

12 PLAN - SHADING DEVICE SCALE 1:20

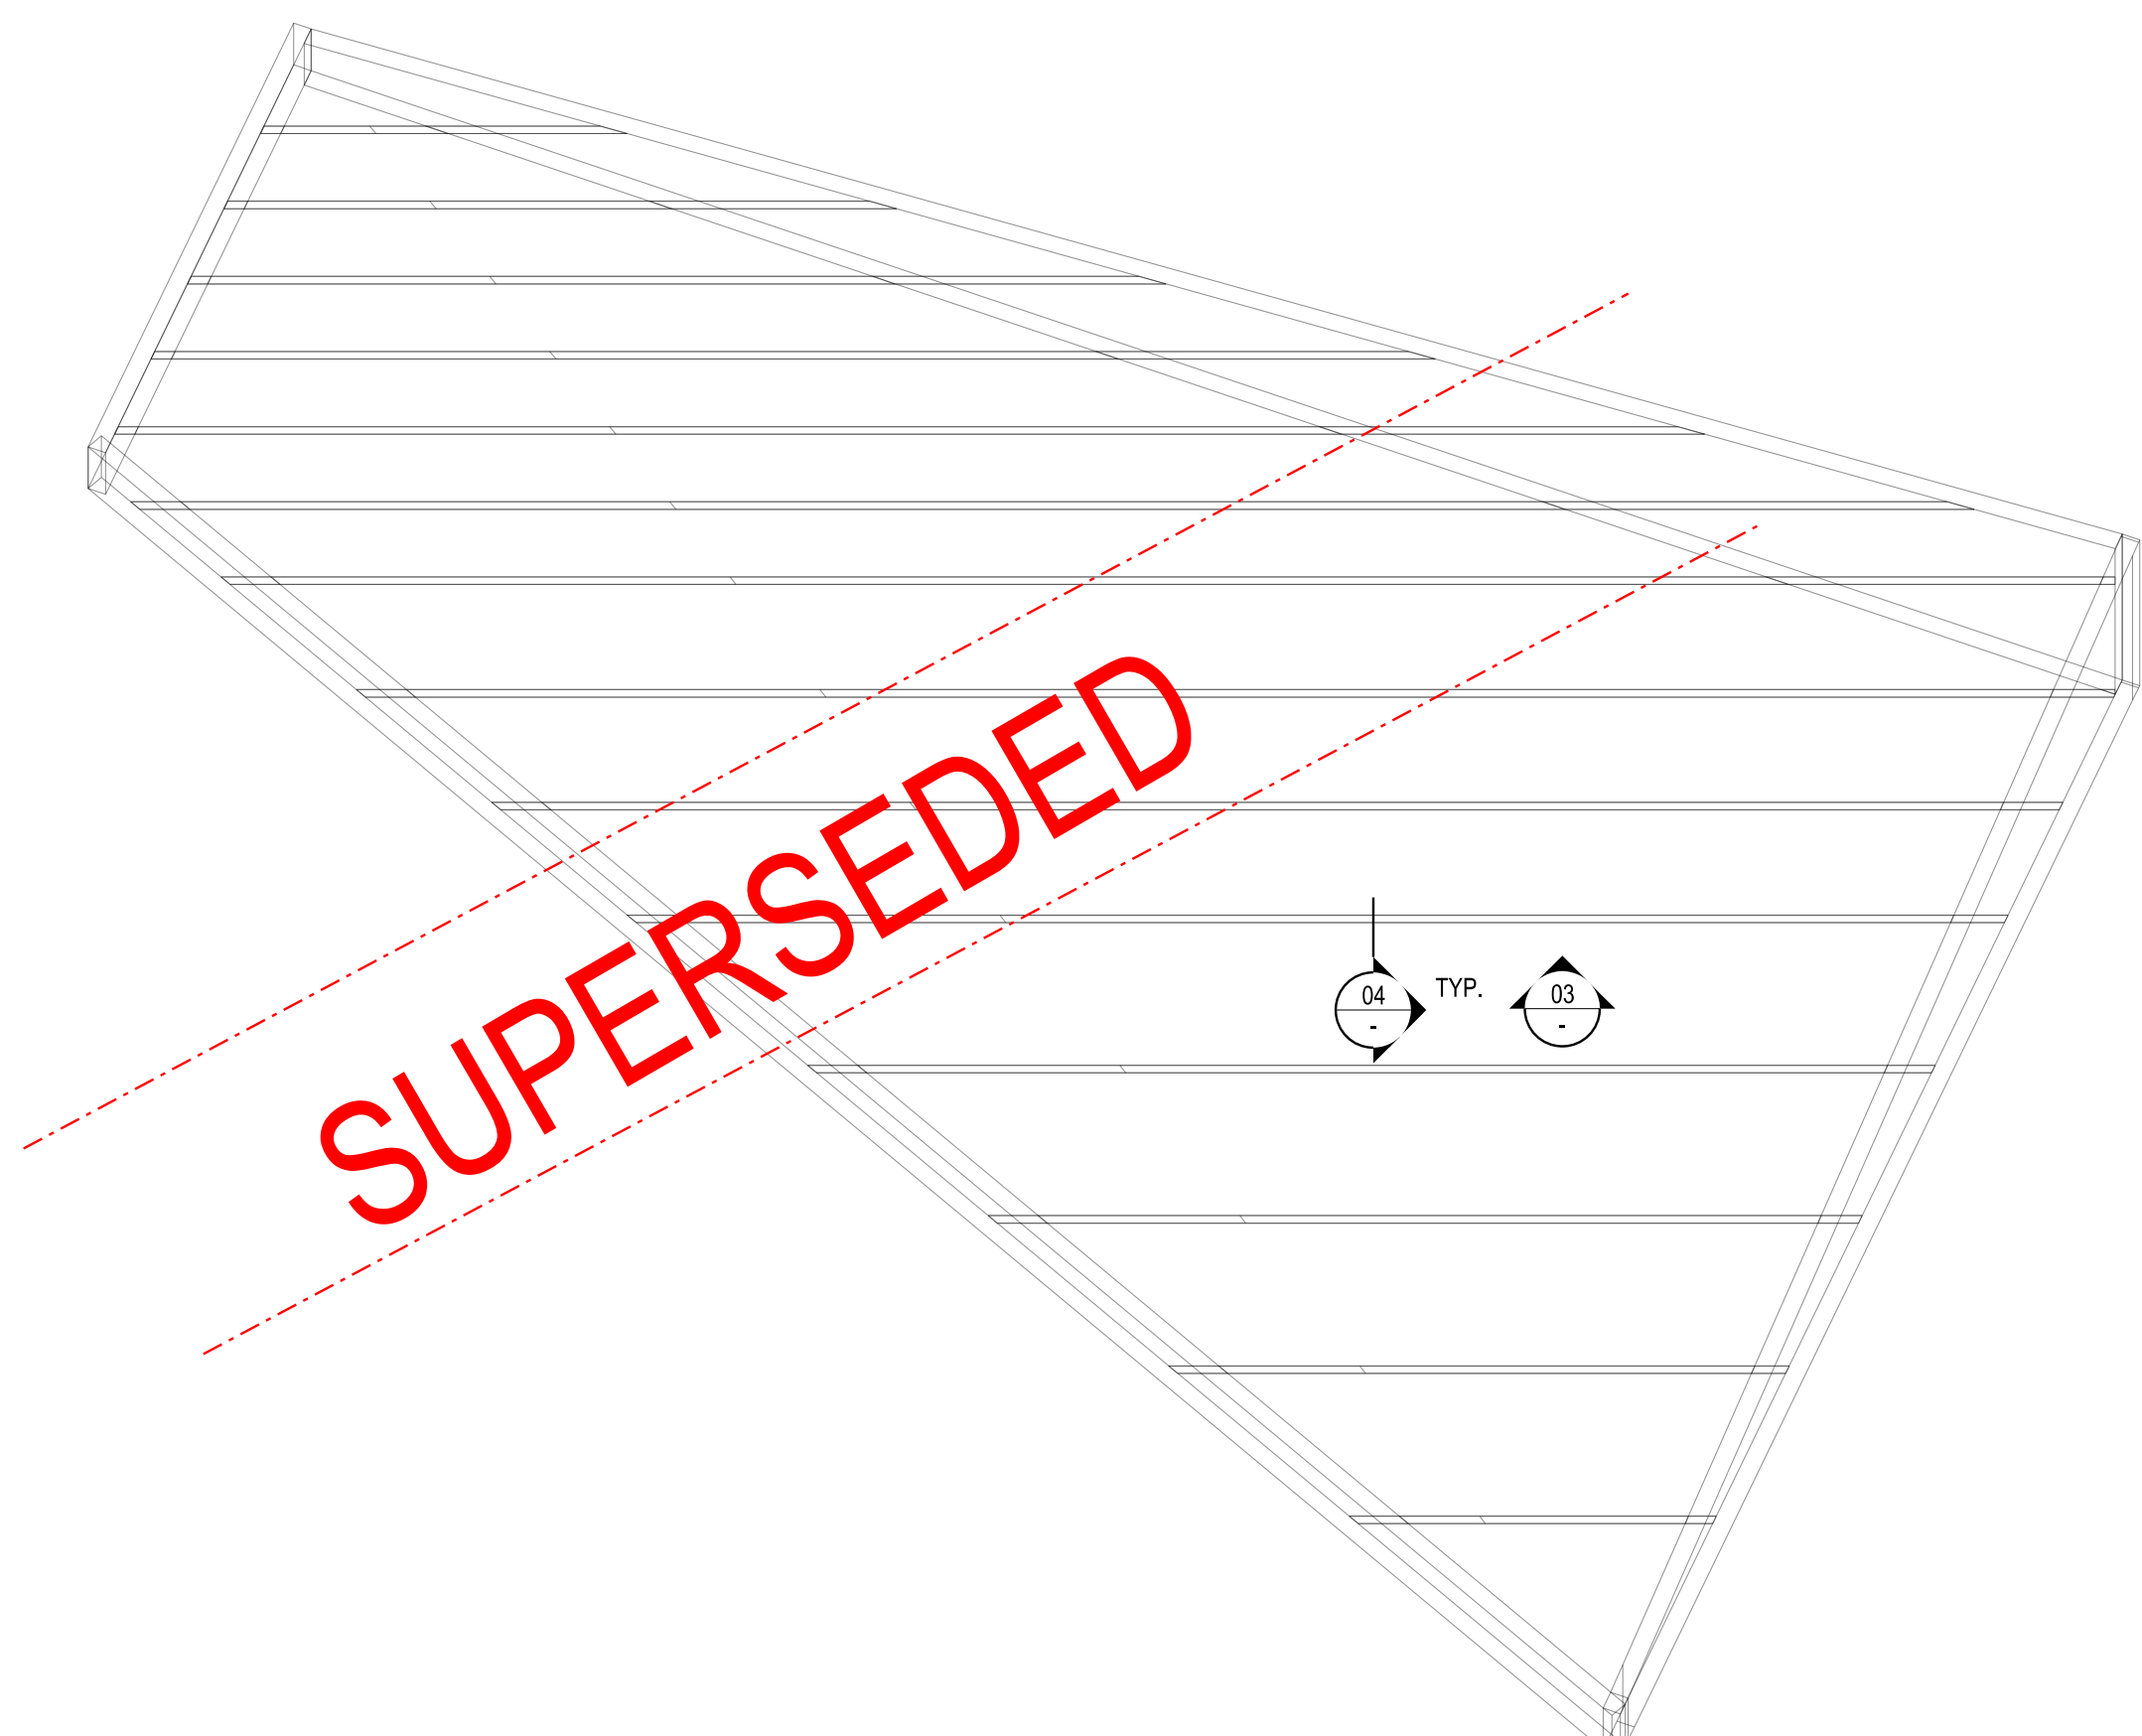

13 PLAN - PARALLEL TO SHADES SCALE 1:20

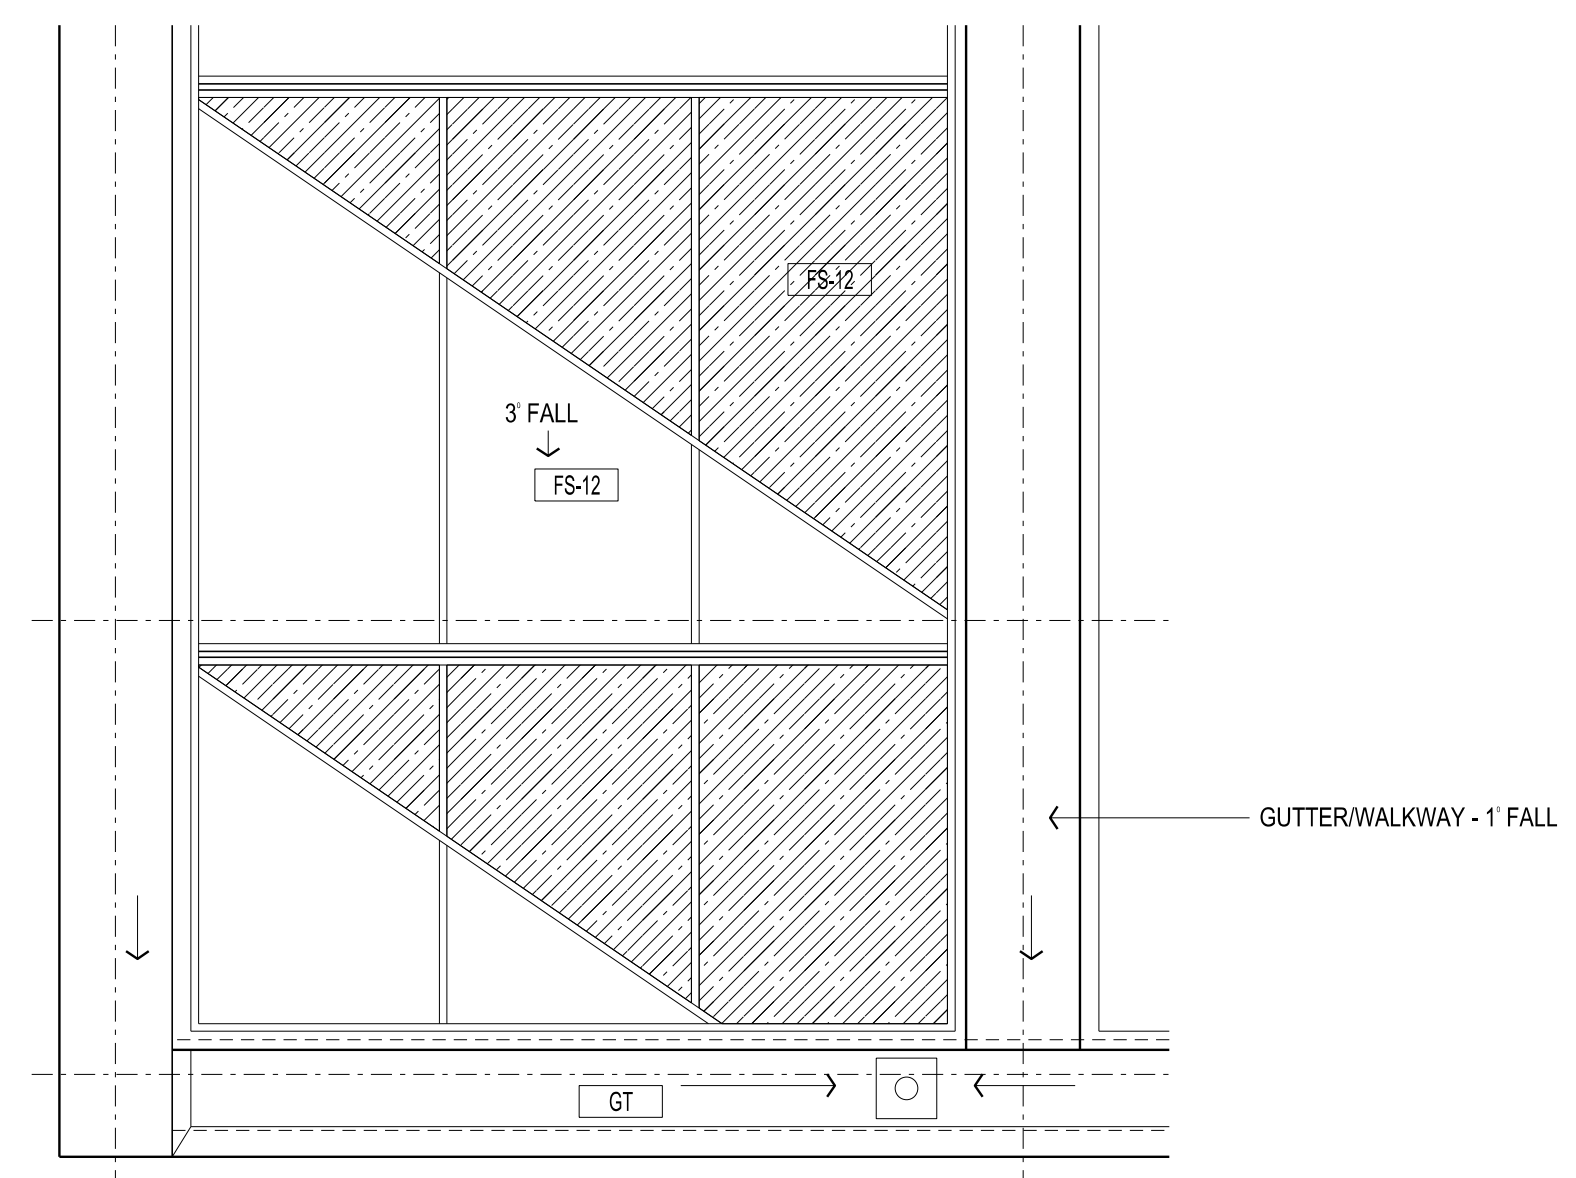

14 PLAN DETAIL @ ATRIUM ROOF SCALE 1:50

**SUPERSEDED**

**SUPERSEDED**

**SUPERSEDED**

**SUPERSEDED**

**SUPERSEDED**

**SUPERSEDED**

**SUPERSEDED**

**SUPERSEDED**

**SUPERSEDED**

**SUPERSEDED**

Rev	Issue	Revision Description	And	Date
A	SG	ISSUED FOR CONSTRUCTION		10.01.14
03	SG	VALUE MANAGEMENT ISSUE		28.03.13
02	SG	100% CD - TENDER ISSUE - UPDATE		12.09.12
01	SG	100% CD - TENDER ISSUE		07.09.12
		PREVIOUSLY 'AR6203'		
	SG	95% CD ISSUE		10.08.12



**NADAAA**  
 NADAAA  
 1520 Washington Street No.2 Boston Massachusetts 02118 USA  
 Telephone +1 617 442 8232 Facsimile +1 617 442 1417 Email nad@nadaaa.com

**John Wardle Architects**  
 25 Rokeby Street, Collingwood, Victoria 3066 Australia  
 Tel: +61 3 8662 0400 www.johnwardlearchitects.com  
 © 2012 John Wardle Architects ABN 83 006 814 268

Client University of Melbourne Parkville Campus  
 Project Faculty of Architecture Building and Planning

Title ROOF DETAILS ATRIUM ROOF

Project No.	0913	Scale	1:10 @ A0 1:20 @ A2
Drawing No.	AR6230	Revision	A

Date: Dec 2011 Dwn - Co-Ord - Chk -

FILENAME - SFILES  
**FOR CONSTRUCTION**