


SMALL EXHIBITION SLIDING PANELS
FRONT ELEVATION
SCALE 1:5

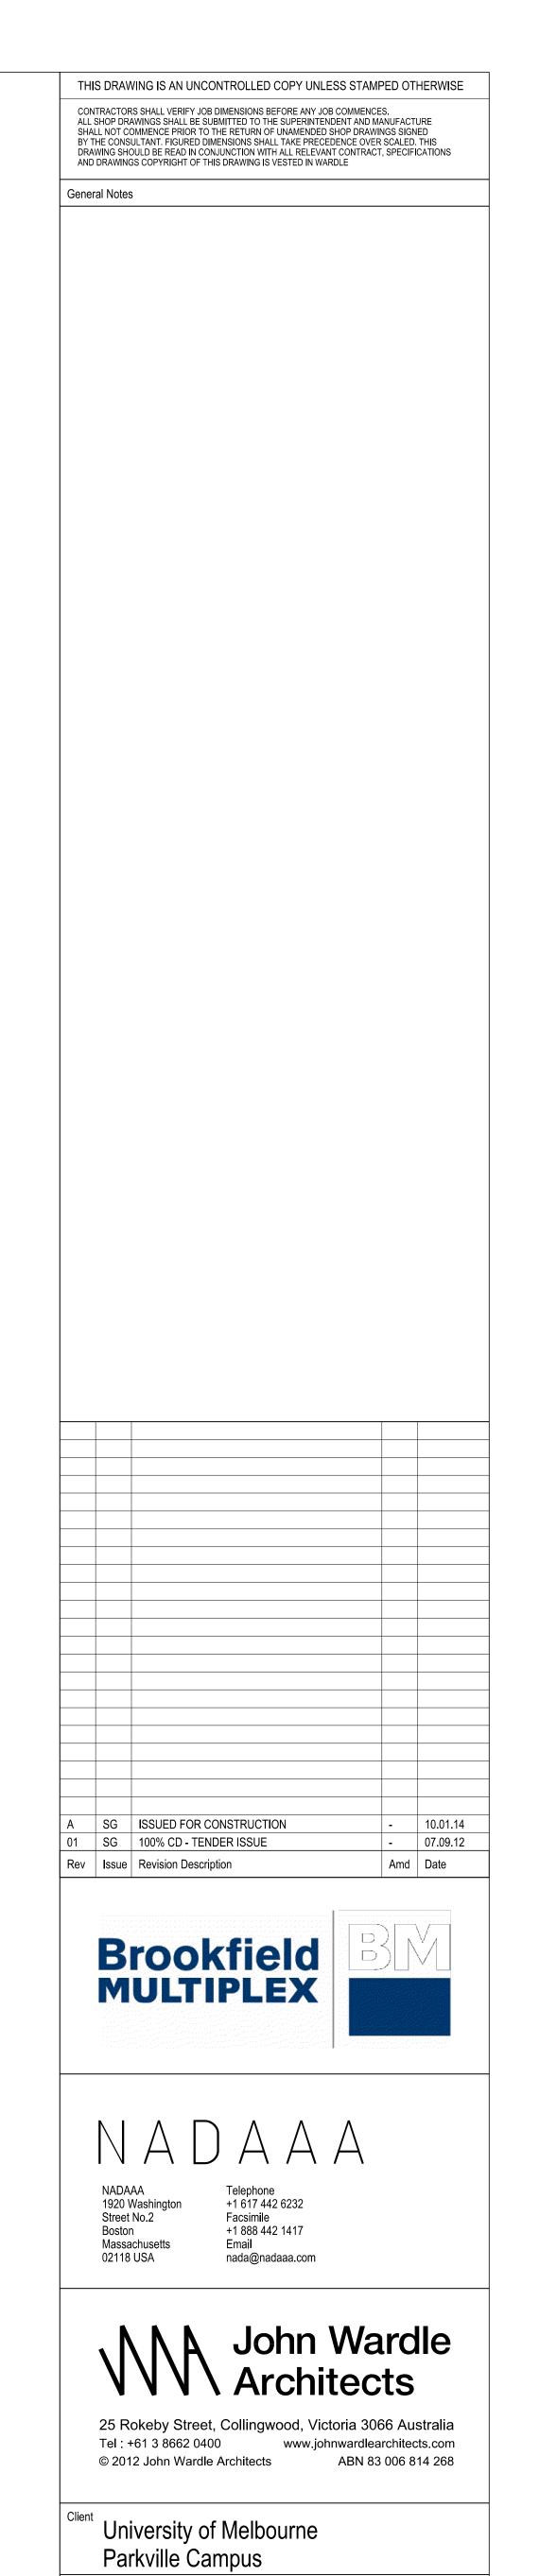

Faculty of Architecture
Building and Planning

FOR CONSTRUCTION

DOOR DETAILS

Date Sep 2012 Drwn

FILENAME - \$FILE\$