


01 GS-05 TYPICAL PATTERN ELEVATION  
SCALE 1:20

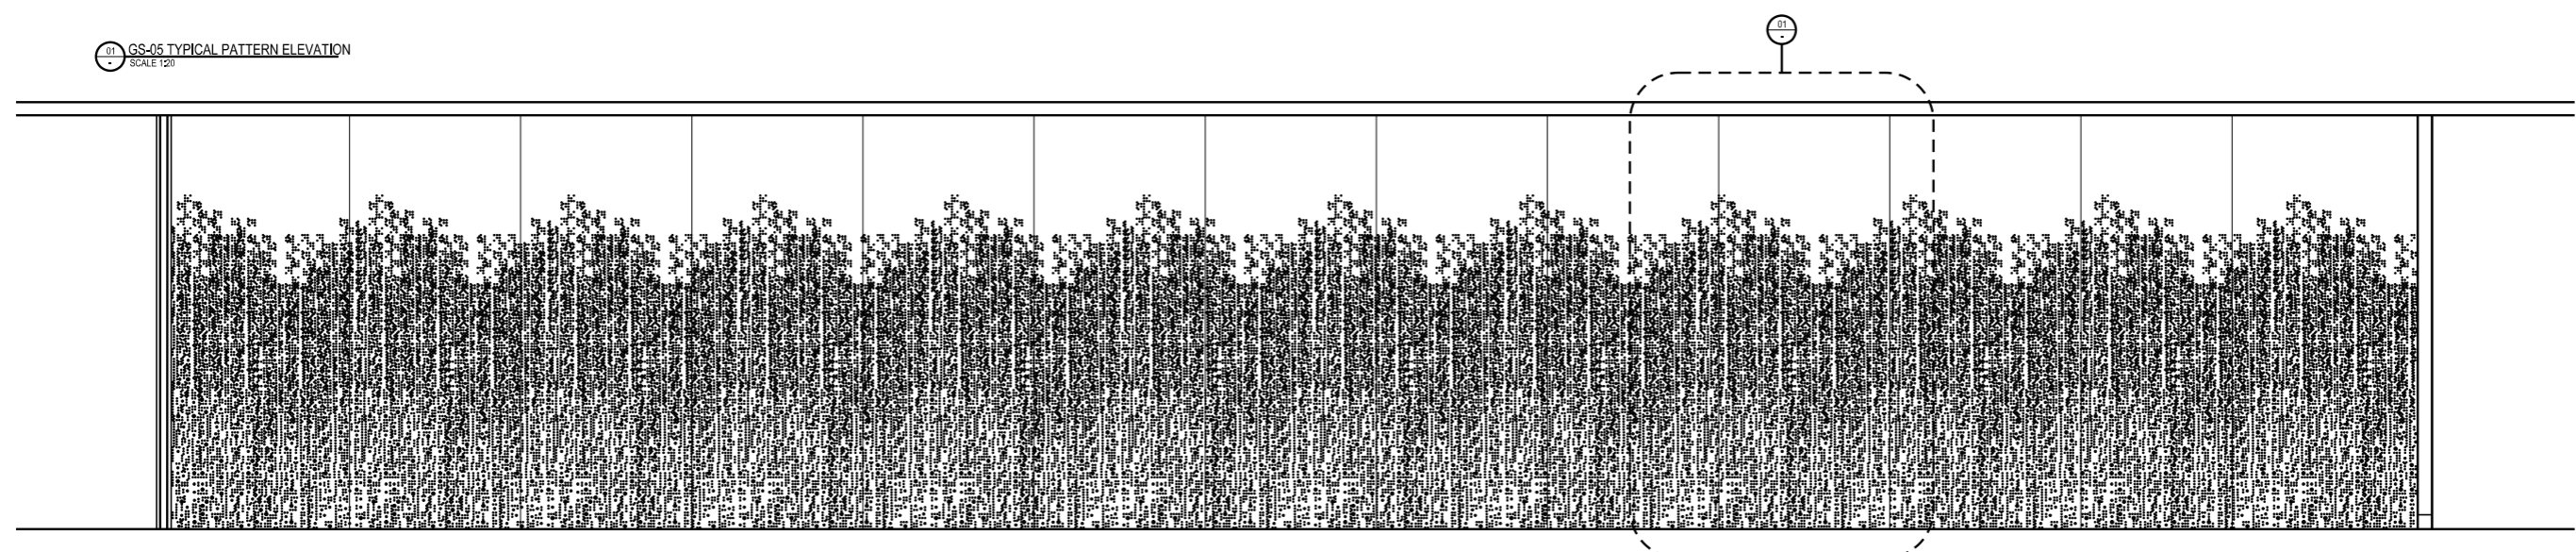

02 GS-05 INDICATIVE INTERNAL ELEVATION  
SCALE 1:20

THIS DRAWING IS AN UNCONTROLLED COPY UNLESS STAMPED OTHERWISE

CONTRACTORS SHALL VERIFY JOB DIMENSIONS BEFORE ANY JOB COMMENCES.  
ALL SHOP DRAWINGS SHALL BE SUBMITTED TO THE SUPERINTENDENT AND MANUFACTURE  
SHALL NOT COMMENCE PRIOR TO THE RETURN OF UNAMENDED SHOP DRAWINGS SIGNED  
BY THE CONSULTANT. FIGURED DIMENSIONS SHALL TAKE PRECEDENCE OVER SCALED. THIS  
DRAWING SHOULD BE READ IN CONJUNCTION WITH ALL RELEVANT CONTRACT, SPECIFICATIONS  
AND DRAWINGS COPYRIGHT OF THIS DRAWING IS VESTED IN WARDLE

Rev	Issue	Revision Description	Am'd	Date	General Notes
01		ISSUE FOR REVIEW		23.08.2013	Note

**John Wardle Architects**  
 © 2011 John Wardle Architects  
 25 Rokeby Street, Collingwood, Victoria 3066 Australia  
 Tel : +613 8662 0400 www.johnwardlearchitects.com

**NADAAA**  
 NADAAA  
 1920 Washington Street No.2  
 Boston  
 Massachusetts 02118 USA  
 Telephone +1 617 442 6232  
 Facsimile +1 888 442 1417  
 Email nada@nadaaa.com

Client **University of Melbourne Parkville Campus**  
 Project **Faculty of Architecture Building and Planning**  
 Title **GS-05 Pattern**

	Project No.	<b>0913</b>	Scale	<b>AS @ A3</b>
	Drawing No.	<b>SK 584</b>	Revision	<b>01</b>
Date	23.08.2013	Drwn	FDR	Co-Ord
Chk				
FILENAME - P:\2009\0913 UNI Melbourne Architecture Building\30 CAD\31 Microstation\31 Plots\SK584.dgn				

**UNCONTROLLED COPY**