


CONTRACTORS SHALL VERIFY JOB DIMENSIONS BEFORE ANY JOB COMMENCES. ALL BPCP DRAWINGS SHALL BE SUBMITTED TO THE SUPERINTENDENT AND MANUFACTURER. SHALL NOT COMMENCE FROM THE RETURN OF MANUFACTURED SHOP DRAWINGS ISSUED BY THE CONSULTANT. FOUR-DIGIT DIMENSIONS SHALL TAKE PRECEDENCE OVER SCALED. THIS DRAWING SHALL BE USED IN CONJUNCTION WITH ALL RELEVANT CONTRACT, SPECIFICATIONS AND DRAWING COPYRIGHT OF THIS DRAWING IS VESTED IN WARDLE.

General Notes

- REFER ARCHITECTURAL DRAWINGS:
- FACADE SETOUT AR1502-AR1507
  - PRECAST SETOUT AR1512-AR1517
  - SCREEN SETOUT AR1502-AR1507
  - SCREEN DETAILS AR6500-AR6554

Extent of New Work to Japanese Room by Main Contractor

Existing Fabric of Japanese Room to be dismantled and restored and reinstated by NSC (ALFORD Builders)

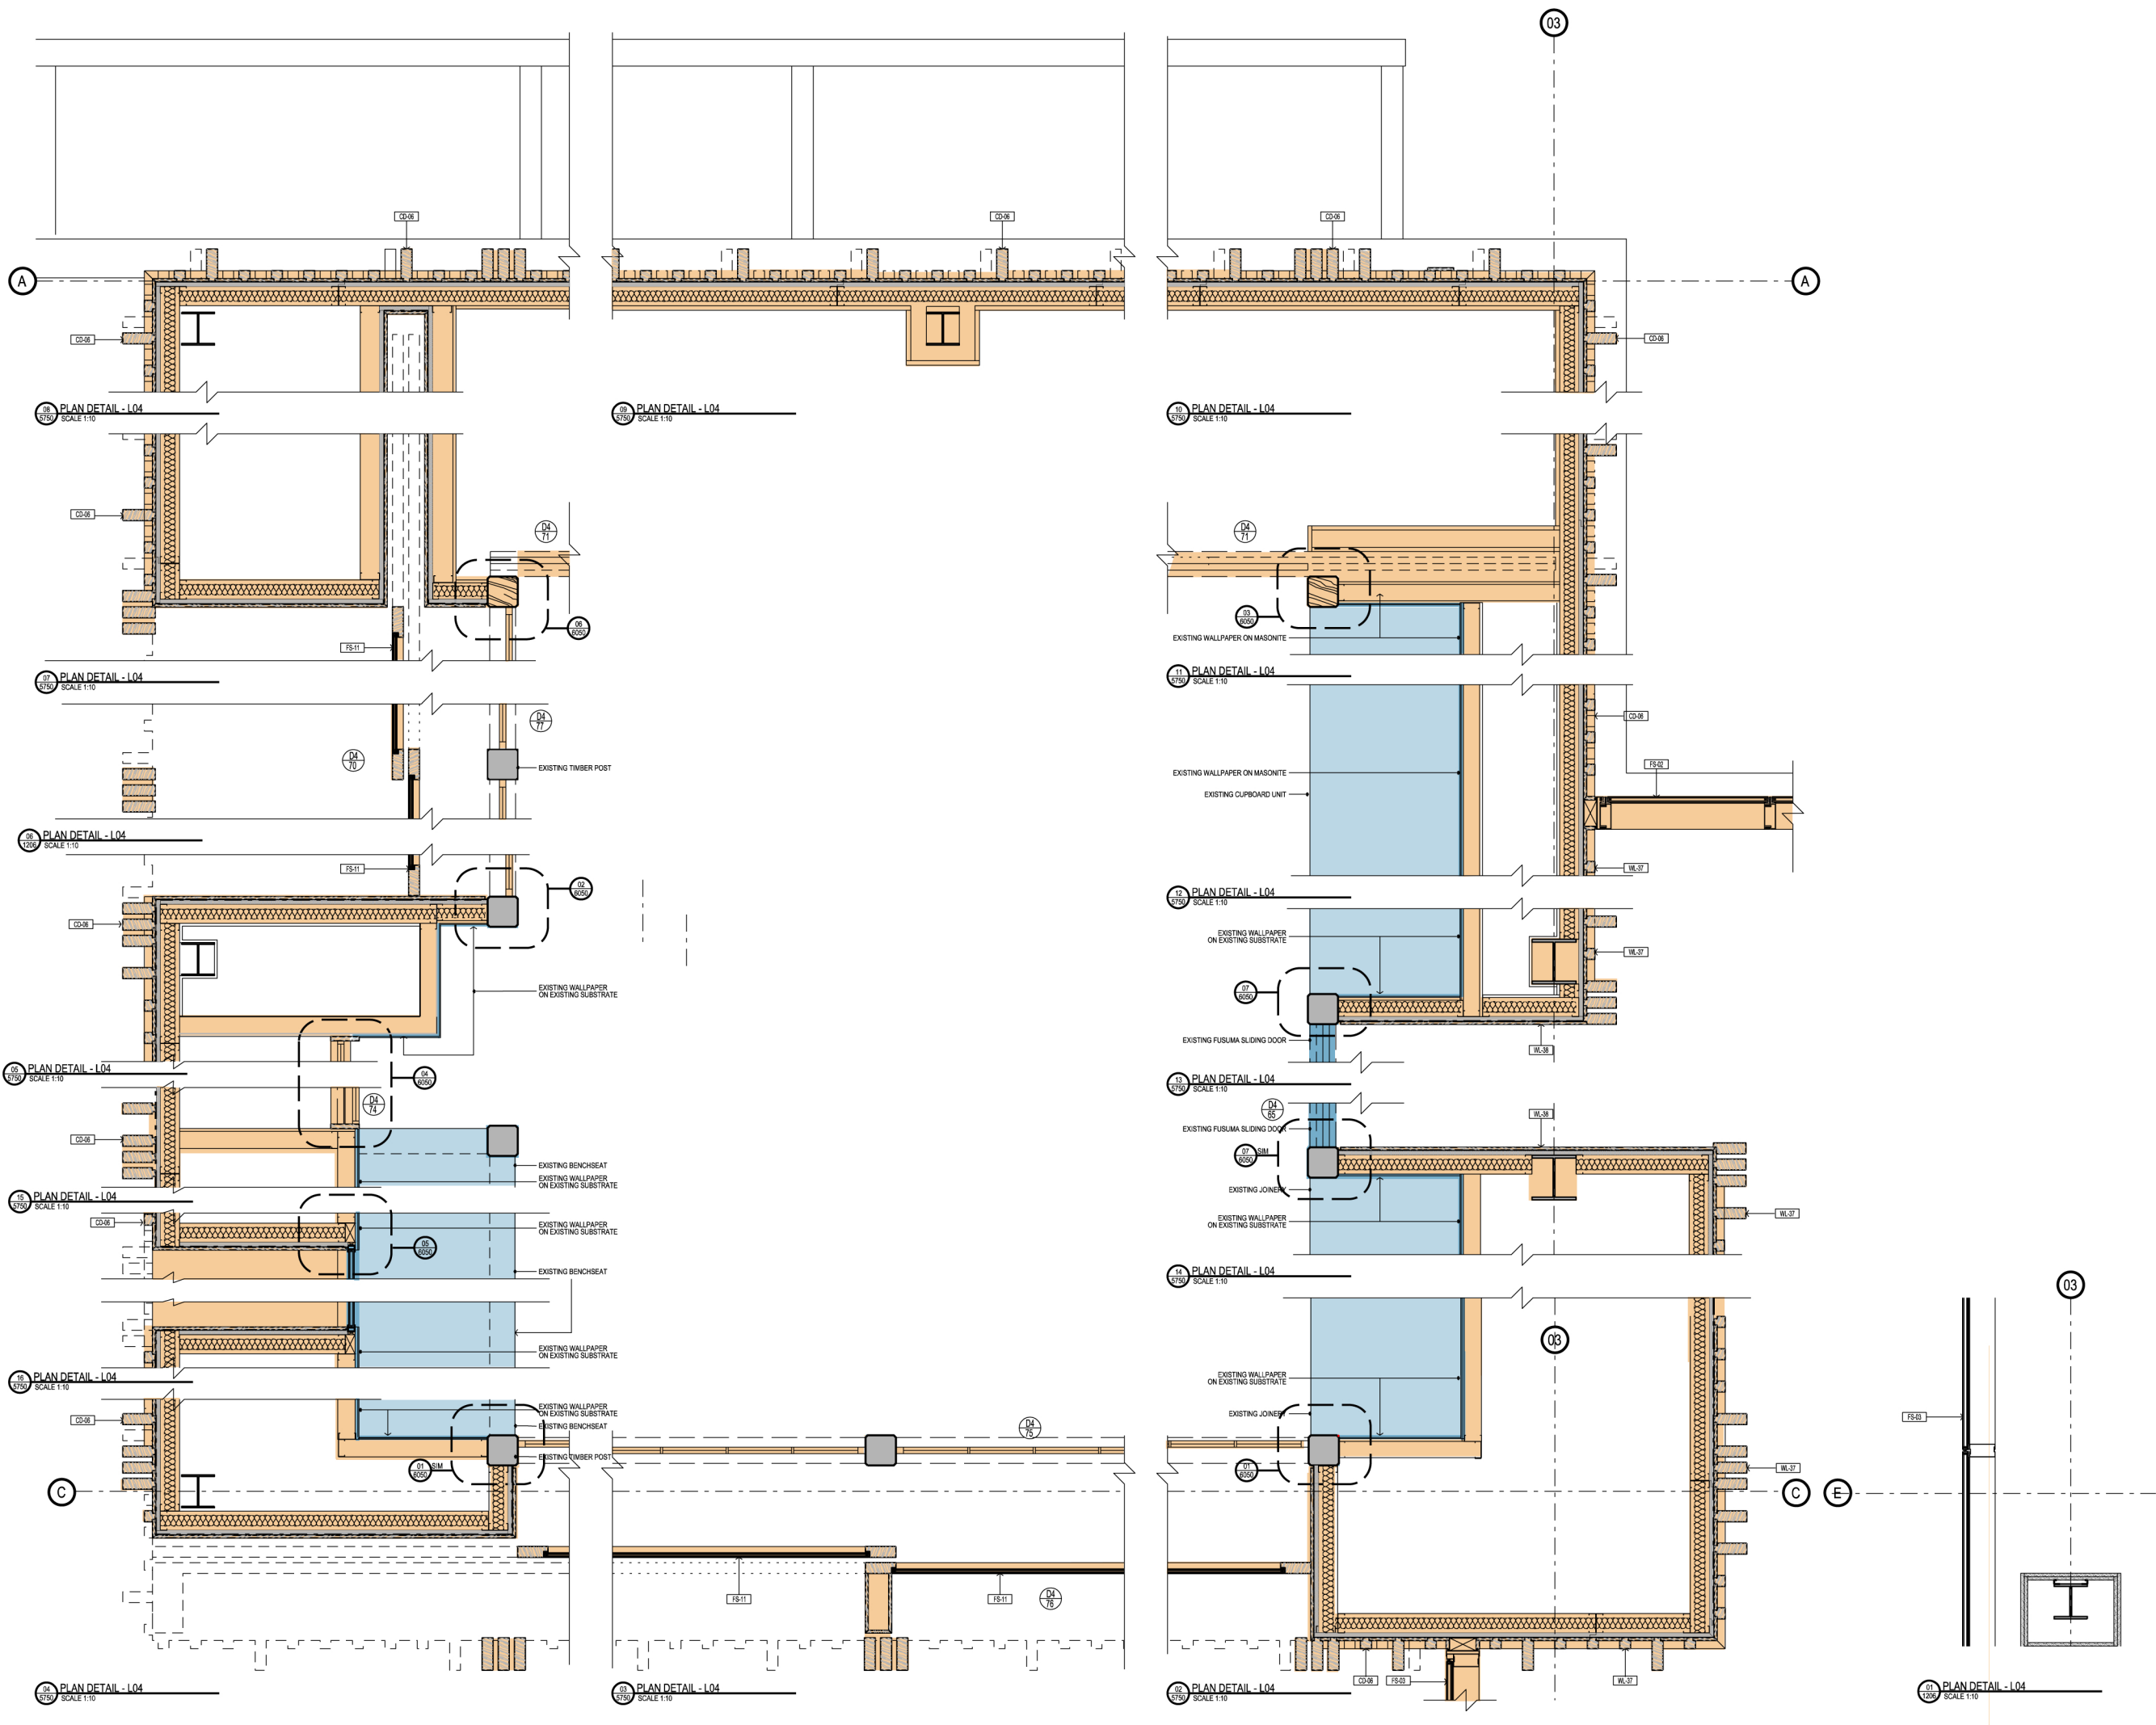

Rev	Issue	Revision Description	Amd	Date
02	SI	DETAIL REFERENCES ADDED		15.01.14
01	SI	FOR INFORMATION		14.01.14



**NADAAA**

NADAAA  
1520 Washington Street No. 2  
Boston  
Massachusetts  
02118 USA

Telephone: +1 817 442 8232  
Facsimile: +1 888 442 1417  
Email: nadaaa@nadaaa.com

**John Wardle Architects**

25 Rokeby Street, Collingwood, Victoria 3066 Australia  
Tel: +61 3 8662 0400 www.johnwardlearchitects.com  
© 2012 John Wardle Architects ABN 83 006 814 268

Client: University of Melbourne  
Parkville Campus

Project: Faculty of Architecture  
Building and Planning

	Project No. <b>0913</b>	Scale: 1:10 @ A0 1:20 @ A2
	Drawing No. <b>SK-844</b>	Revision <b>02</b>

FILENAME: \$FILES

**FOR INFORMATION**