
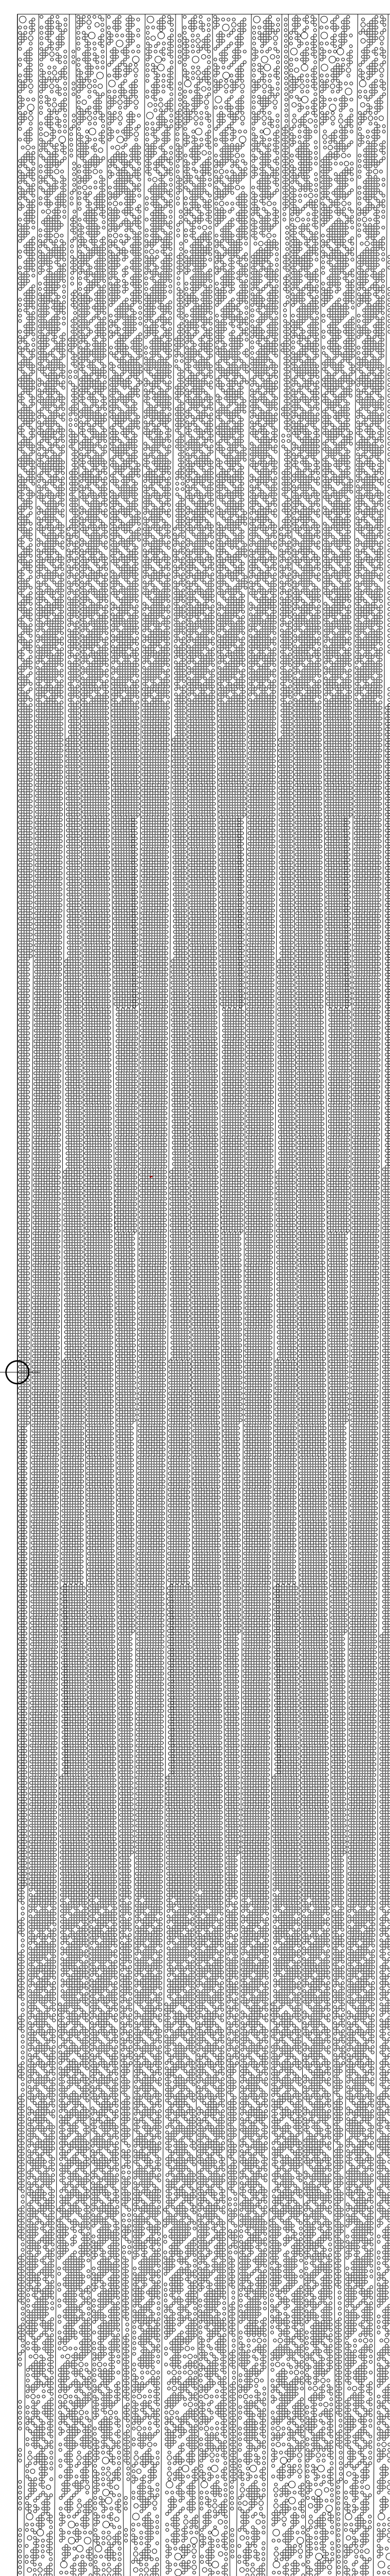
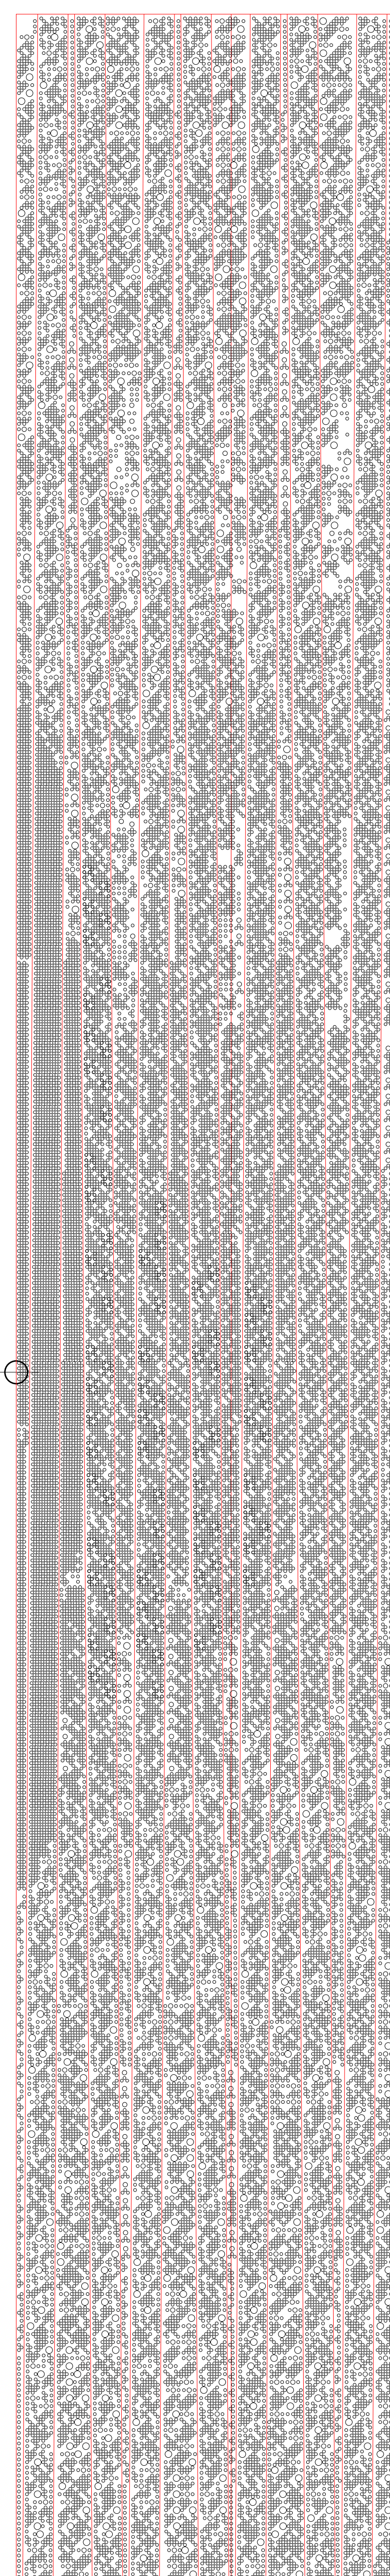
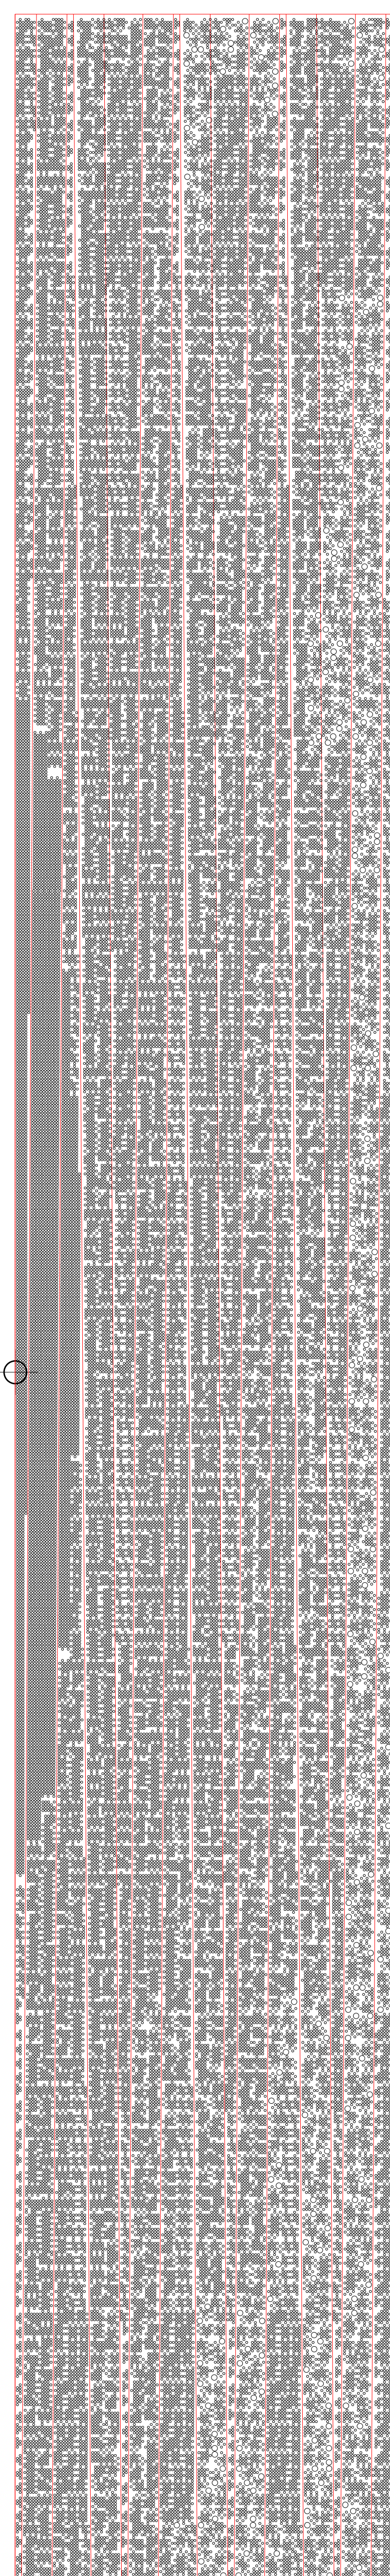
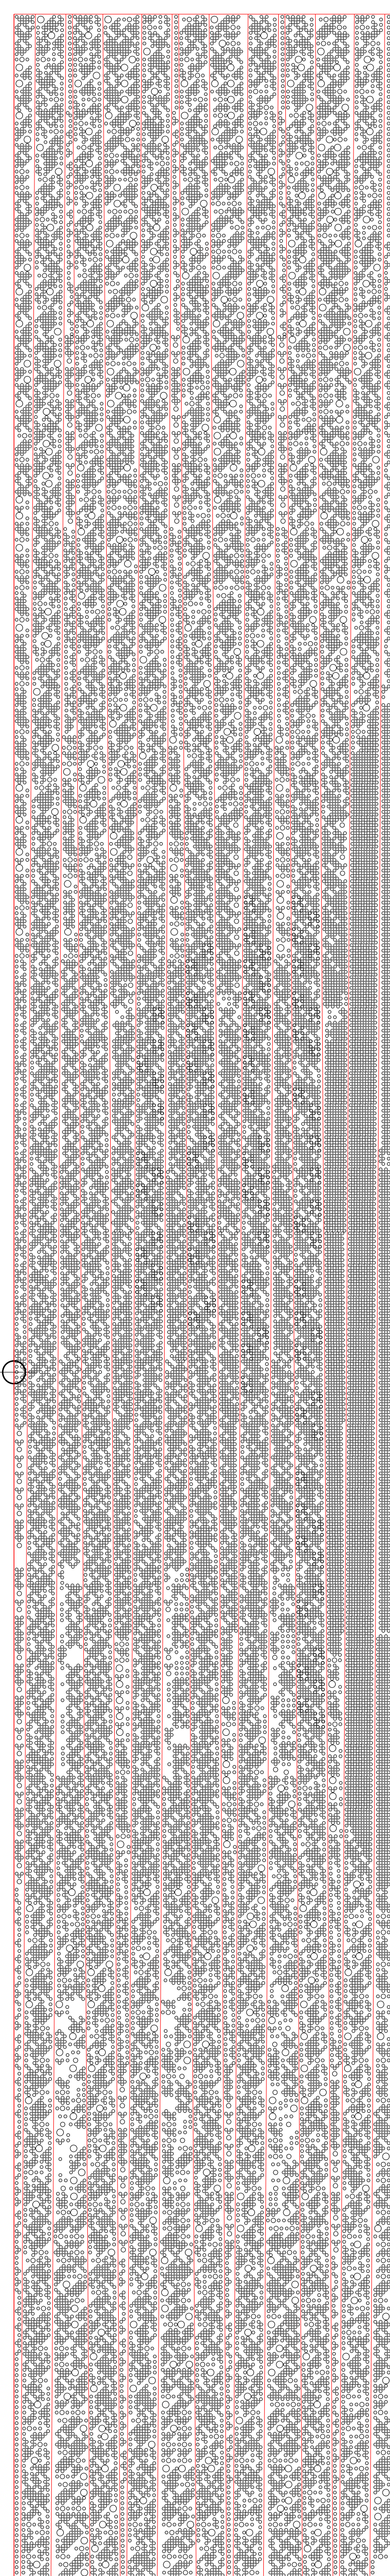
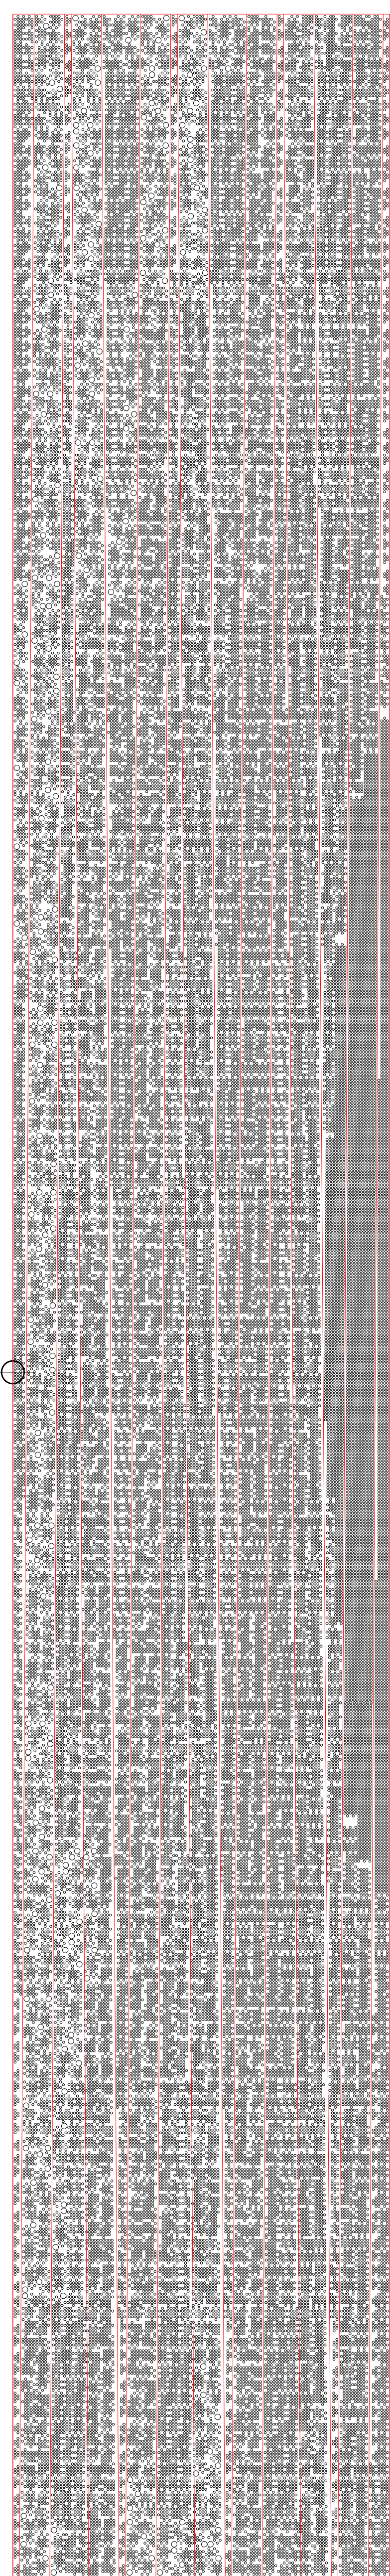
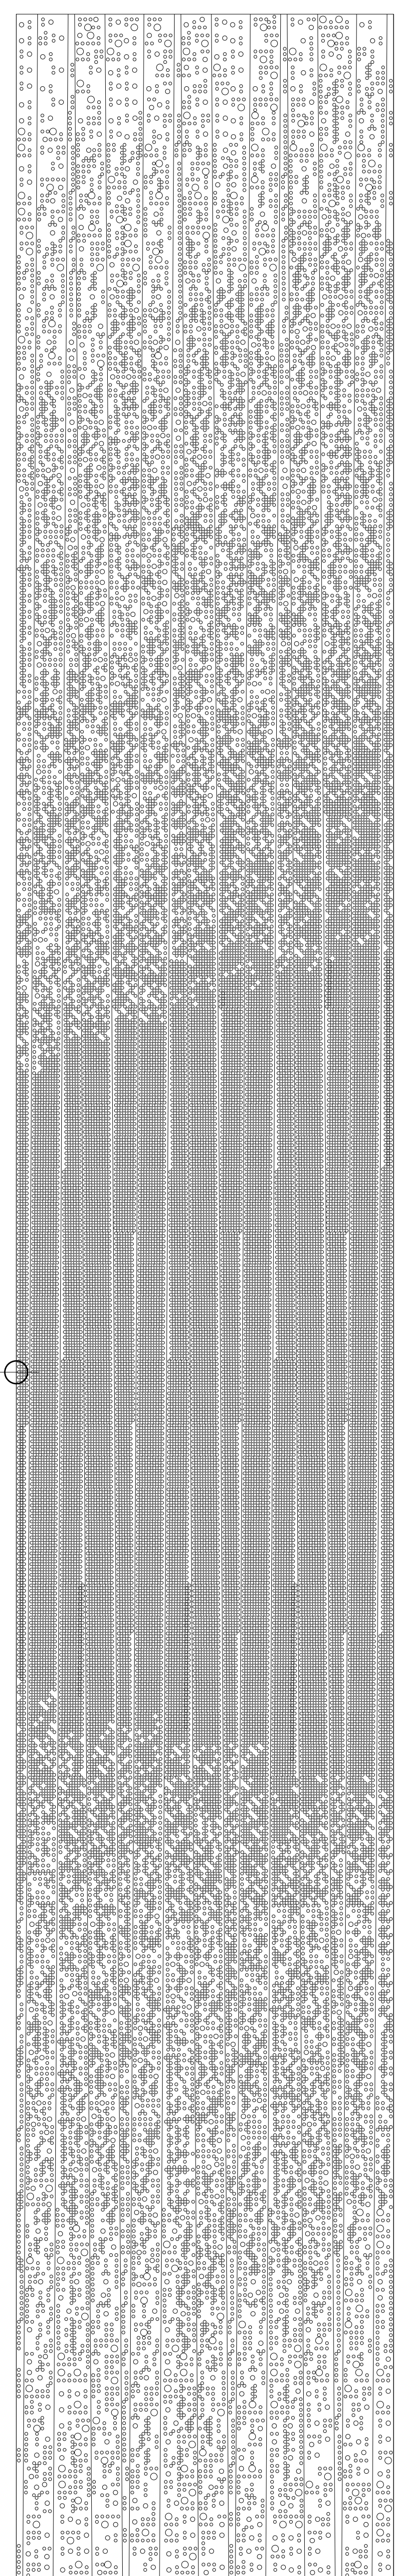
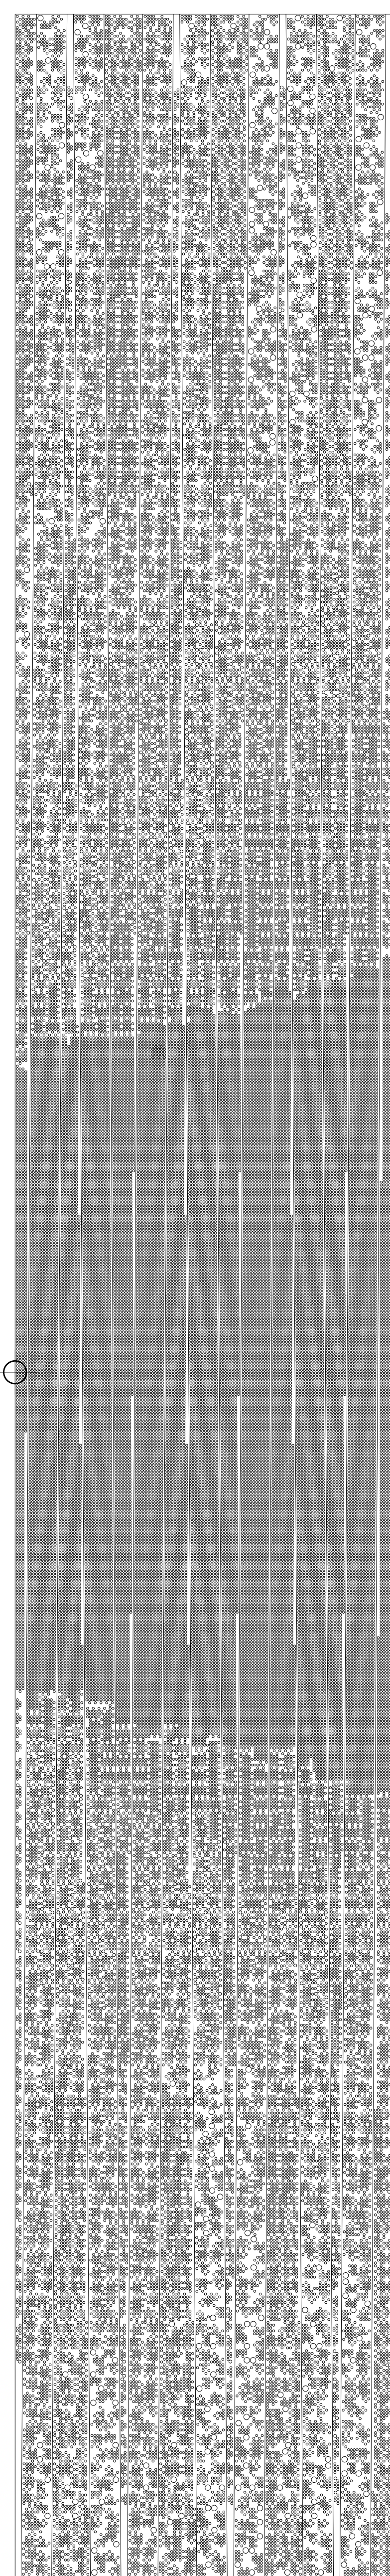


THIS DRAWING IS AN UNCONTROLLED COPY UNLESS STAMPED OTHERWISE

CONTRACTORS SHALL VERIFY JOB DIMENSIONS BEFORE ANY JOB COMMENCES. ALL SHOP DRAWINGS SHALL BE SUBMITTED TO THE SUPERINTENDENT AND MANUFACTURER SHALL NOT COMMENCE PRIOR TO THE RETURN OF SIGNED/STAMPED DRAWINGS. BY THE CONSULTANT FIGURED DIMENSIONS SHALL TAKE PRECEDENCE OVER SCALED. THIS DRAWING SHOULD BE READ IN CONJUNCTION WITH ALL RELEVANT CONTRACT SPECIFICATIONS AND DRAWINGS COPYRIGHT OF THIS DRAWING IS VESTED IN WARDLE

General Notes & Legend

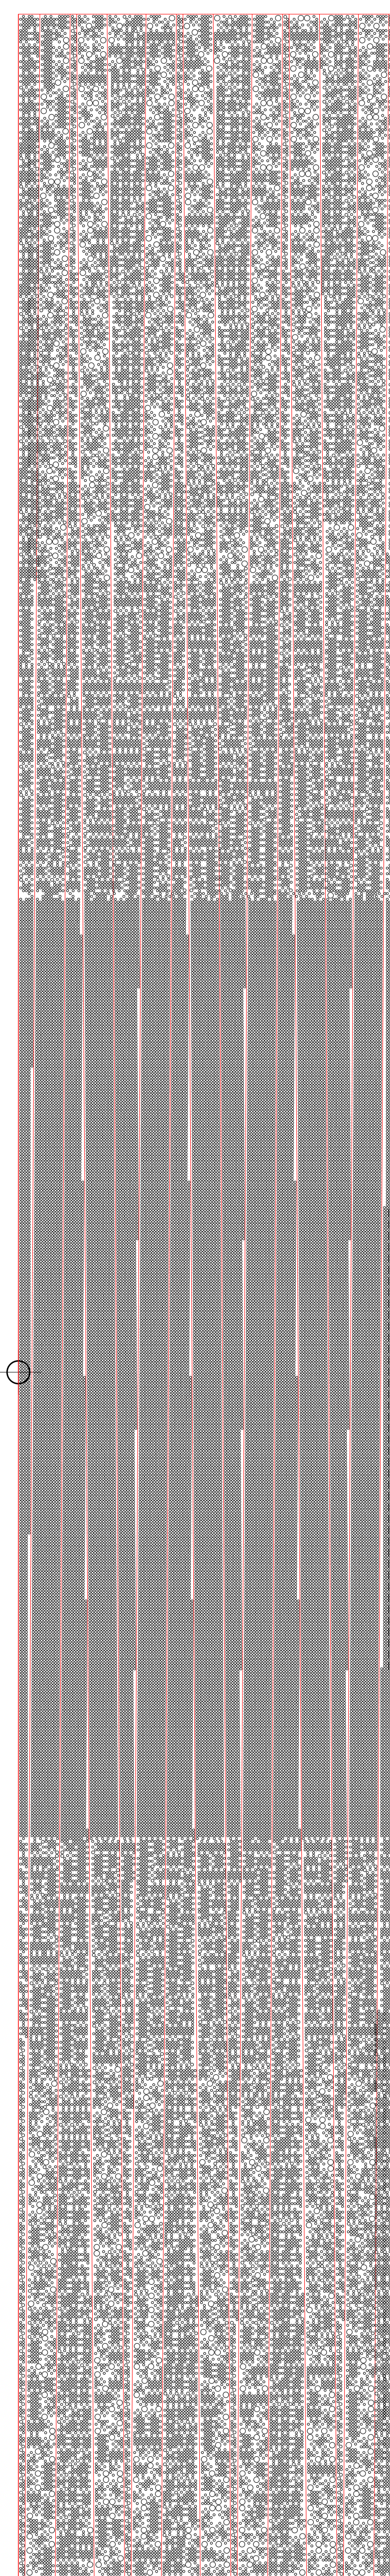

1 PERFORATION PATTERN NO.1
SCALE 1:10

2 PERFORATION PATTERN NO.2
SCALE 1:10

3 PERFORATION PATTERN NO.3
SCALE 1:10

4 PERFORATION PATTERN NO.4
SCALE 1:10

5 PERFORATION PATTERN NO.5
SCALE 1:10

6 PERFORATION PATTERN NO.6
SCALE 1:10

7 PERFORATION PATTERN NO.7
SCALE 1:10

8 PERFORATION PATTERN NO.8
SCALE 1:10

NORTH (FLAT)

NORTH (ANGLE) ALTERNATING DESIGNS A AND B

NORTH (ANGLE) ALTERNATING DESIGNS A AND B

EAST (ANGLE) ALTERNATING DESIGNS A AND B

EAST (ANGLE) ALTERNATING DESIGNS A AND B

WEST (ANGLE) ALTERNATING DESIGNS A AND B

WEST (ANGLE) ALTERNATING DESIGNS A AND B

WINGS (SIDES A AND B)

Rev	Issue	Revision Description	Amd	Date
01	SG	ISSUE FOR TENDER	-	08.07.13



NADAAA
 NADAAA
 1320 Washington Street No.2
 Boston Massachusetts 02118 USA
 Telephone: +1 617 442 8232
 Facsimile: +1 688 442 1417
 Email: nadaa@nadaaa.com

John Wardle Architects
 25 Rokeby Street, Collingwood, Victoria 3066 Australia
 Tel: +61 3 8662 0400 www.johnwardlearchitects.com
 © 2012 John Wardle Architects ABN 83 006 814 268

Client University of Melbourne Parkville Campus

Project Faculty of Architecture Building and Planning

Title METALWORK DETAILS EXTERNAL SCREENS

Project No.	0913	Scale	1:10 @ A0 1:20 @ A2
Drawing No.	SK534	Revision	01

Date	July 2013	Dwn	-	Co-Ord	-	Chk	-
------	-----------	-----	---	--------	---	-----	---

FILENAME - \$FILES

TENDER ISSUE