

faculty of architecture, building & planning university of melbourne

sauerbruch hutton with NH Architecture

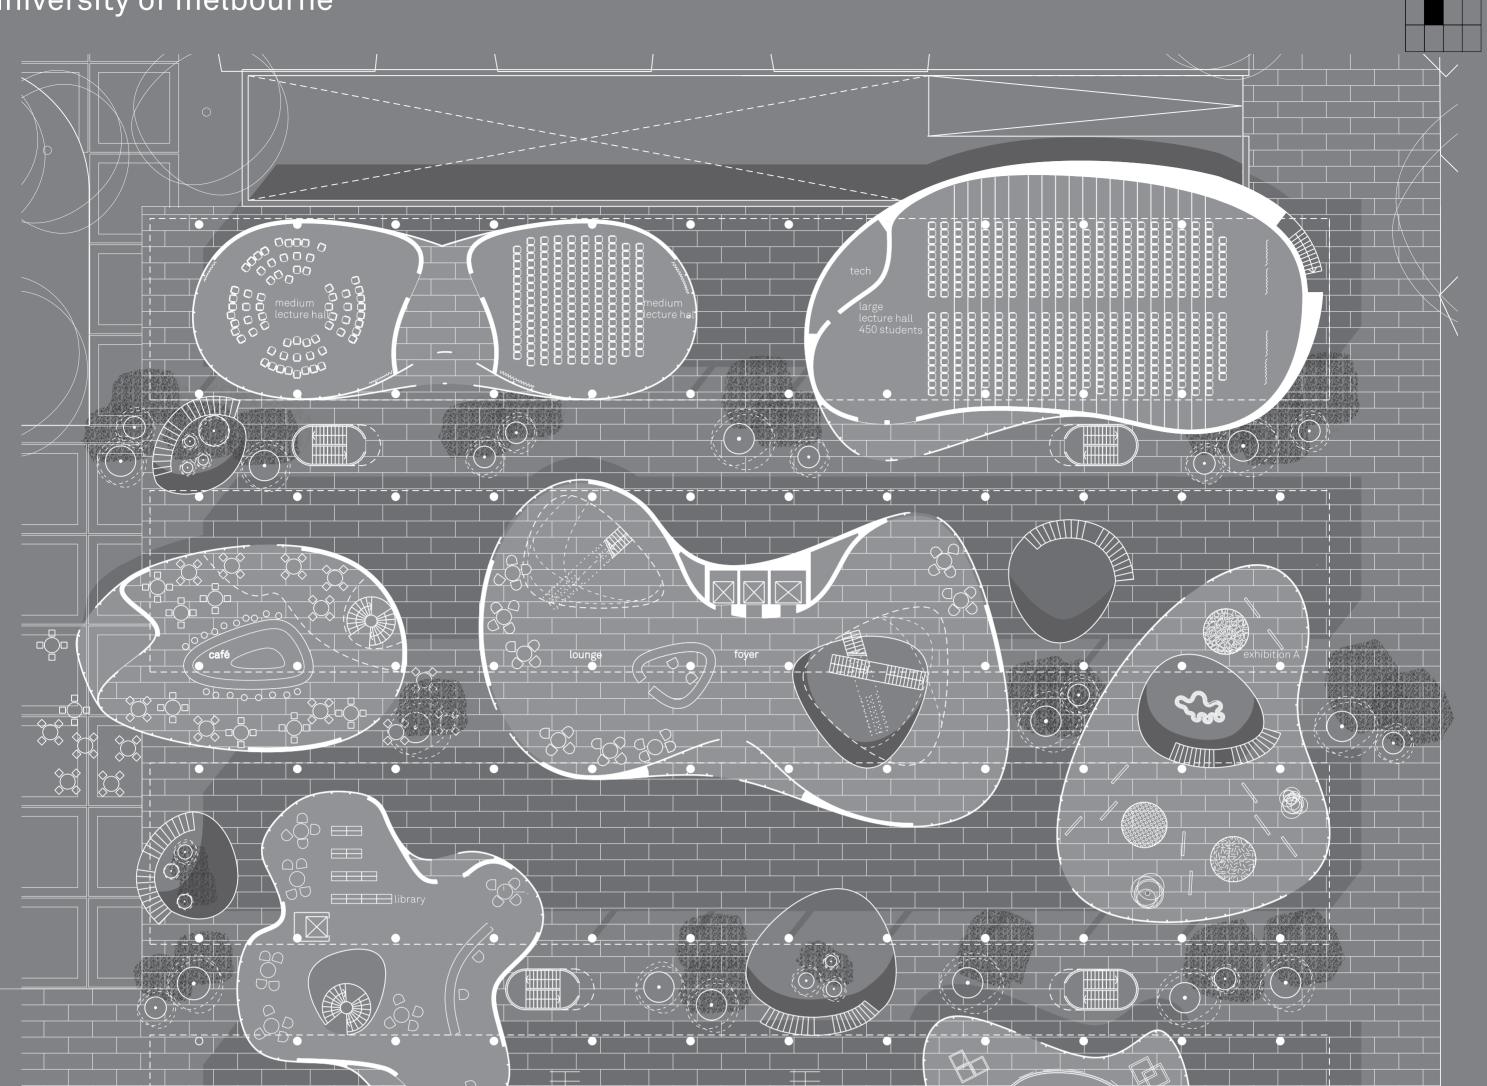

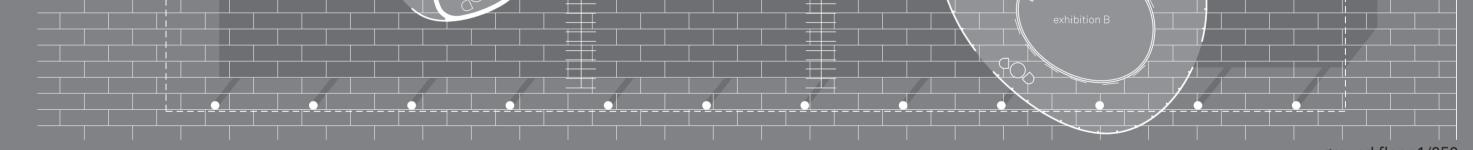

ground floor 1/250

