


fifth floor 1/250



“ green space


The Melbourne campus has a lot of trees and a very green feel to it. The new building mustn't disturb that. Actually it would be nice to have more of it. Also it would really be nice to work in the open; we have a mild climate for most of the year. ”

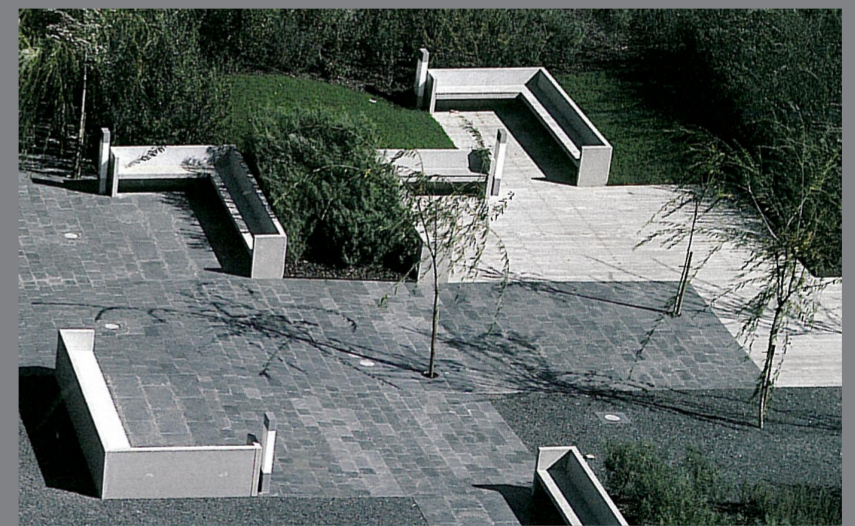

garden precedent

“ robustness

The best architecture school is a hose-down shed. ”

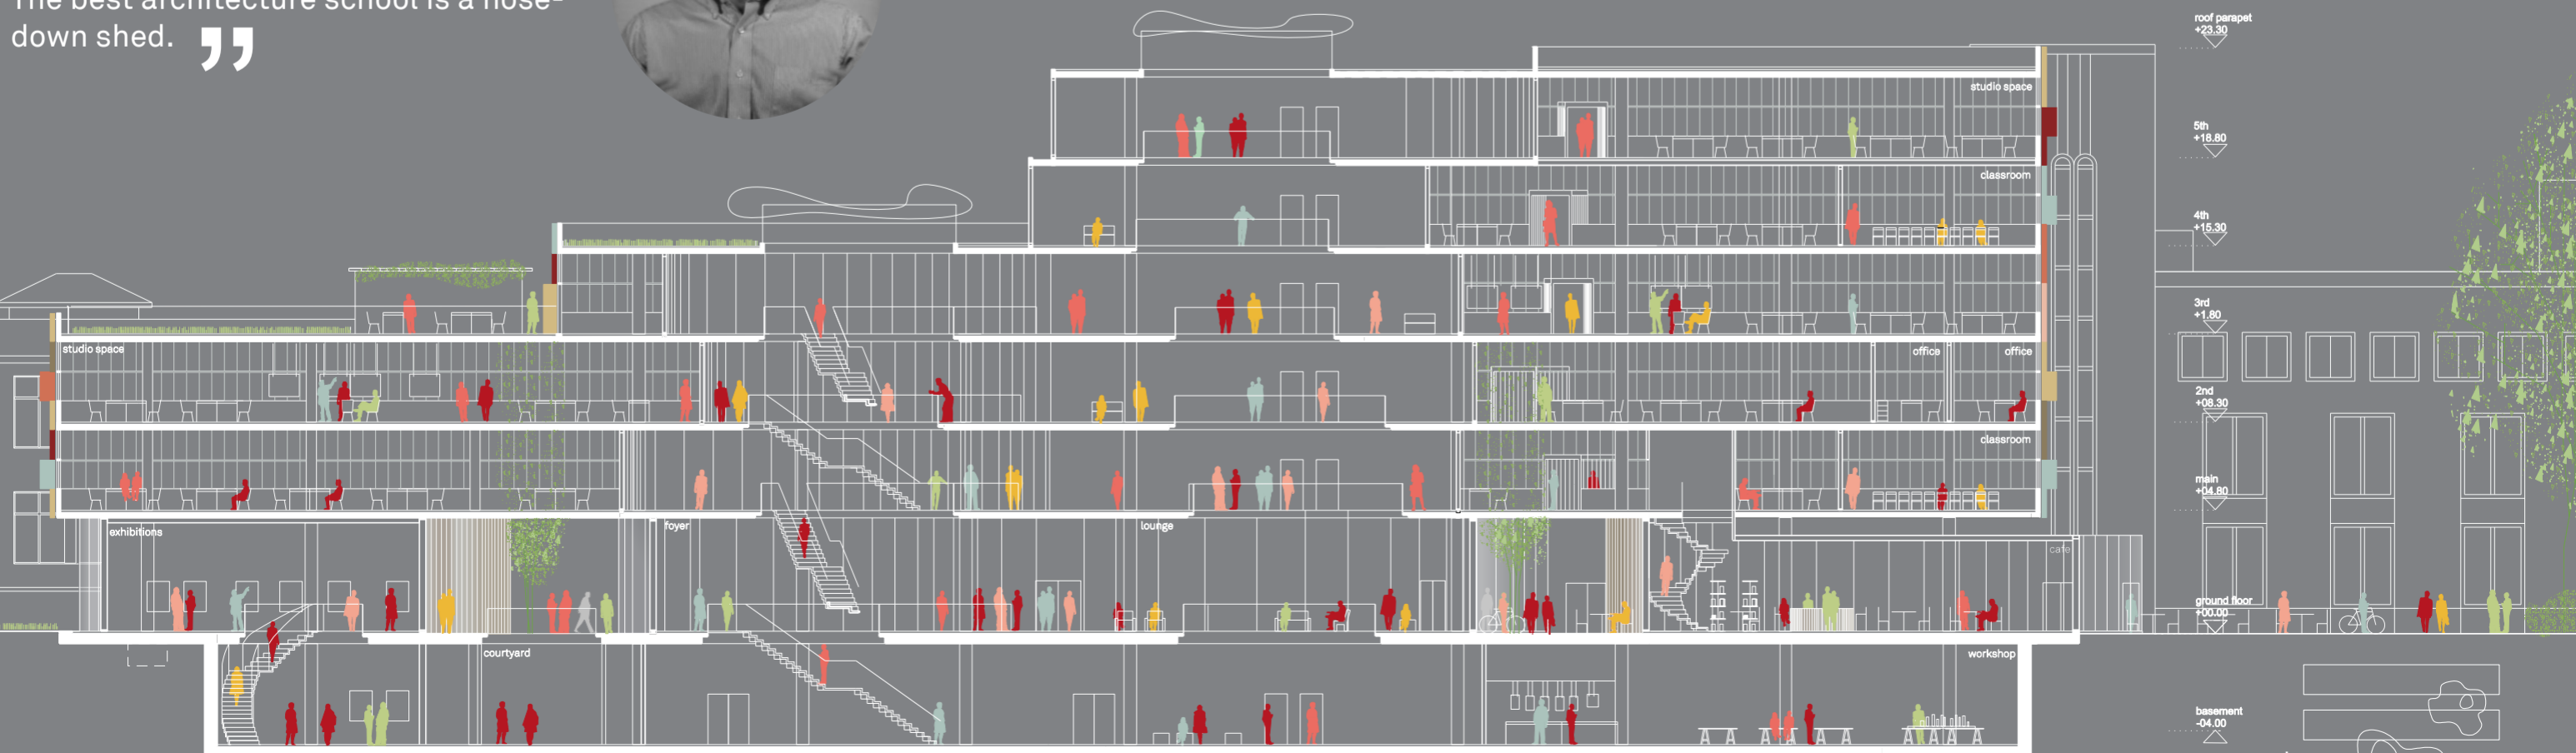

section 1/250