


- NOTES**
1. ALL DOWNPIPE CONNECTIONS TO BE 1500 UPVC UNLESS NOTED OTHERWISE.
 2. ALL AG PIPES INDICATED TO BE 1000 UNLESS NOTED OTHERWISE.

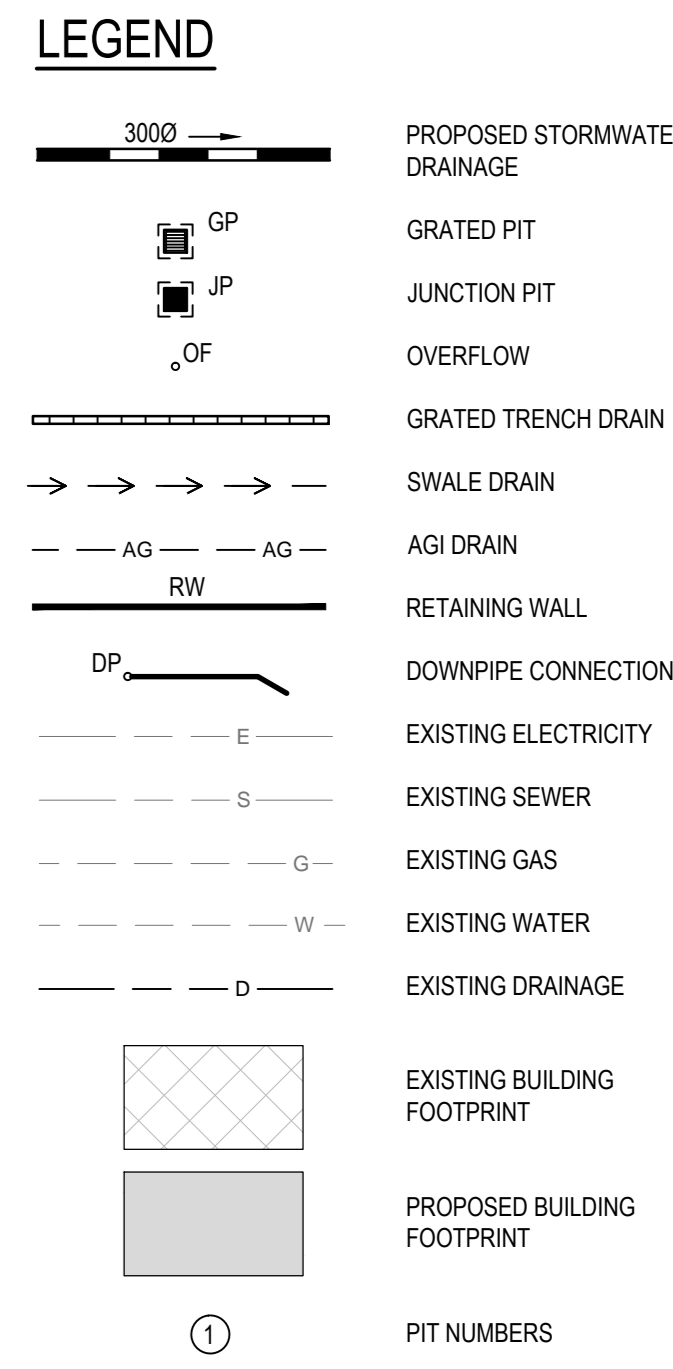

PIT SET OUT TABLE

POINT	EASTING	NORTHING
1	320600.119	5814768.205
2	320613.134	5814768.745
3	320605.975	5814763.139
4	320612.532	5814762.351
5	320612.033	5814757.184
6	320622.480	5814755.974
7	320631.449	5814764.559
8	320671.406	5814765.933
9	320673.063	5814756.223
10	320654.561	5814752.121
11	320665.044	5814750.925
12	320664.382	5814745.315
13	320677.375	5814740.594
14	320679.583	5814743.581
15	320680.252	5814734.935
16	320678.031	5814718.322
17	320675.729	5814701.260
18	320673.474	5814684.428
19	320669.479	5814684.890
20	320661.800	5814685.768
21	320654.951	5814682.629
22	320643.447	5814674.023
23	320632.176	5814666.071
24	320621.797	5814676.512
25	320604.679	5814678.488
26	320588.613	5814680.319

Rev	Description	By	Date	Rev	Description	By	Date	Rev	Description	By	Date
A	CONSTRUCTION ISSUE		05.06.13								
5	REVISED TENDER		13.05.13								
4	ARCH PLAN AND LANDSCAPE UPDATED		07.09.12								
3	TENDER ISSUE		17.08.12								
2	75% CD ISSUE		27.07.12								
1	50% CD ISSUE		21.06.12								

CONSTRUCTION ISSUE

SCALE INDICATED FOR REFERENCE ONLY. DO NOT SCALE DRAWING.

Project: FACULTY OF ARCHITECTURE BUILDING AND PLANNING

Client: UNIVERSITY OF MELBOURNE PARKVILLE CAMPUS

Date: JUNE 2012

Drawn: NRB

Checked: LOT

Approved: PLM

Job No: 09ME0504

Sheet No: C031

Rev: A

irwinconsult

Level 3, 289 Wellington Parade South
East Melbourne VIC 3002
1 +61 3 9622 9700 f +61 3 9650 6664
mb@irwinconsult.com.au ABN 89 050 214 894