


THIS DRAWING IS AN UNCONTROLLED COPY UNLESS STAMPED OTHERWISE

CONTRACTORS SHALL VERIFY JOB DIMENSIONS BEFORE ANY JOB COMMENCES. ALL SHOP DRAWINGS SHALL BE SUBMITTED TO THE SUPERINTENDENT AND MANUFACTURE SHALL NOT COMMENCE WORK TO THE RETURN OF DIMENSIONED SHOP DRAWINGS ISSUED BY THE CONSULTANT. FIGURED DIMENSIONS SHALL TAKE PRECEDENCE OVER SCALED. THIS DRAWING SHOULD BE READ IN CONJUNCTION WITH ALL RELEVANT CONTRACT SPECIFICATIONS AND DRAWINGS COPYRIGHT OF THIS DRAWING IS VESTED IN WARDLE

General Notes

- 01. SEE MESH ENGINEER DRAWINGS FOR ALL SS MESH AND CABLE CONNECTION DETAILS, INCLUDING CLAMPS, BRACKETS, TURN BUCKLES STUDS CLEATS ANCHORS AND ENDSTOPS.
- 02. SEE STRUCTURAL FOR ALL CONNECTIONS TO CONCRETE POCKETS

Rev	Issue	Revision Description	Amd	Date
A	SG	CONSTRUCTION ISSUE	-	03.01.14
02	JC	100% CD - TENDER ISSUE	-	07.09.12
01	JC	80% CD ISSUE THIS SHEET WAS PREVIOUSLY AR5059	-	10.08.12

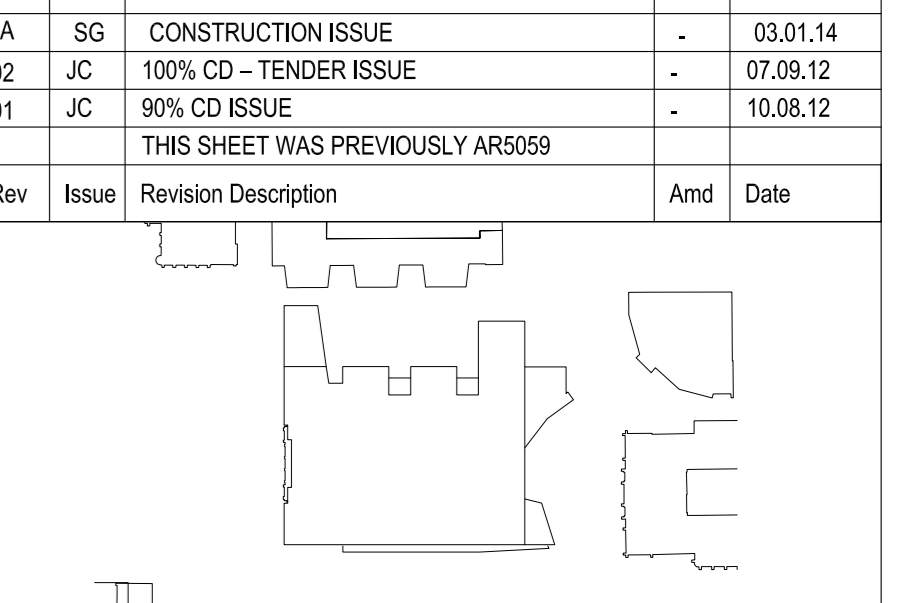

NADAAA
 NADAAA
 1302 Washington Street No.2
 Boston Massachusetts
 02118 USA
 Telephone +1 617 442 9232
 Facsimile +1 617 442 1417
 Email nada@nadaaa.com

John Wardle Architects
 © 2011 John Wardle Architects
 Level 10, 180 Russell Street, Melbourne Victoria 3000 Australia
 Tel : +613 9654 8700 www.johnwardlearchitects.com

Client **University of Melbourne Parkville Campus**

Project **Faculty of Architecture Building and Planning**


Title **MESH BALUSTRADE 000H STAIR CLIMB BARRIER**

Project No. **0913** Scale 1:100
 Drawing No. **AR5061** Revision **A**


Date JAN 2014 Dwn - Co-Ord - Chk -

FILENAME: #####


FOR CONSTRUCTION

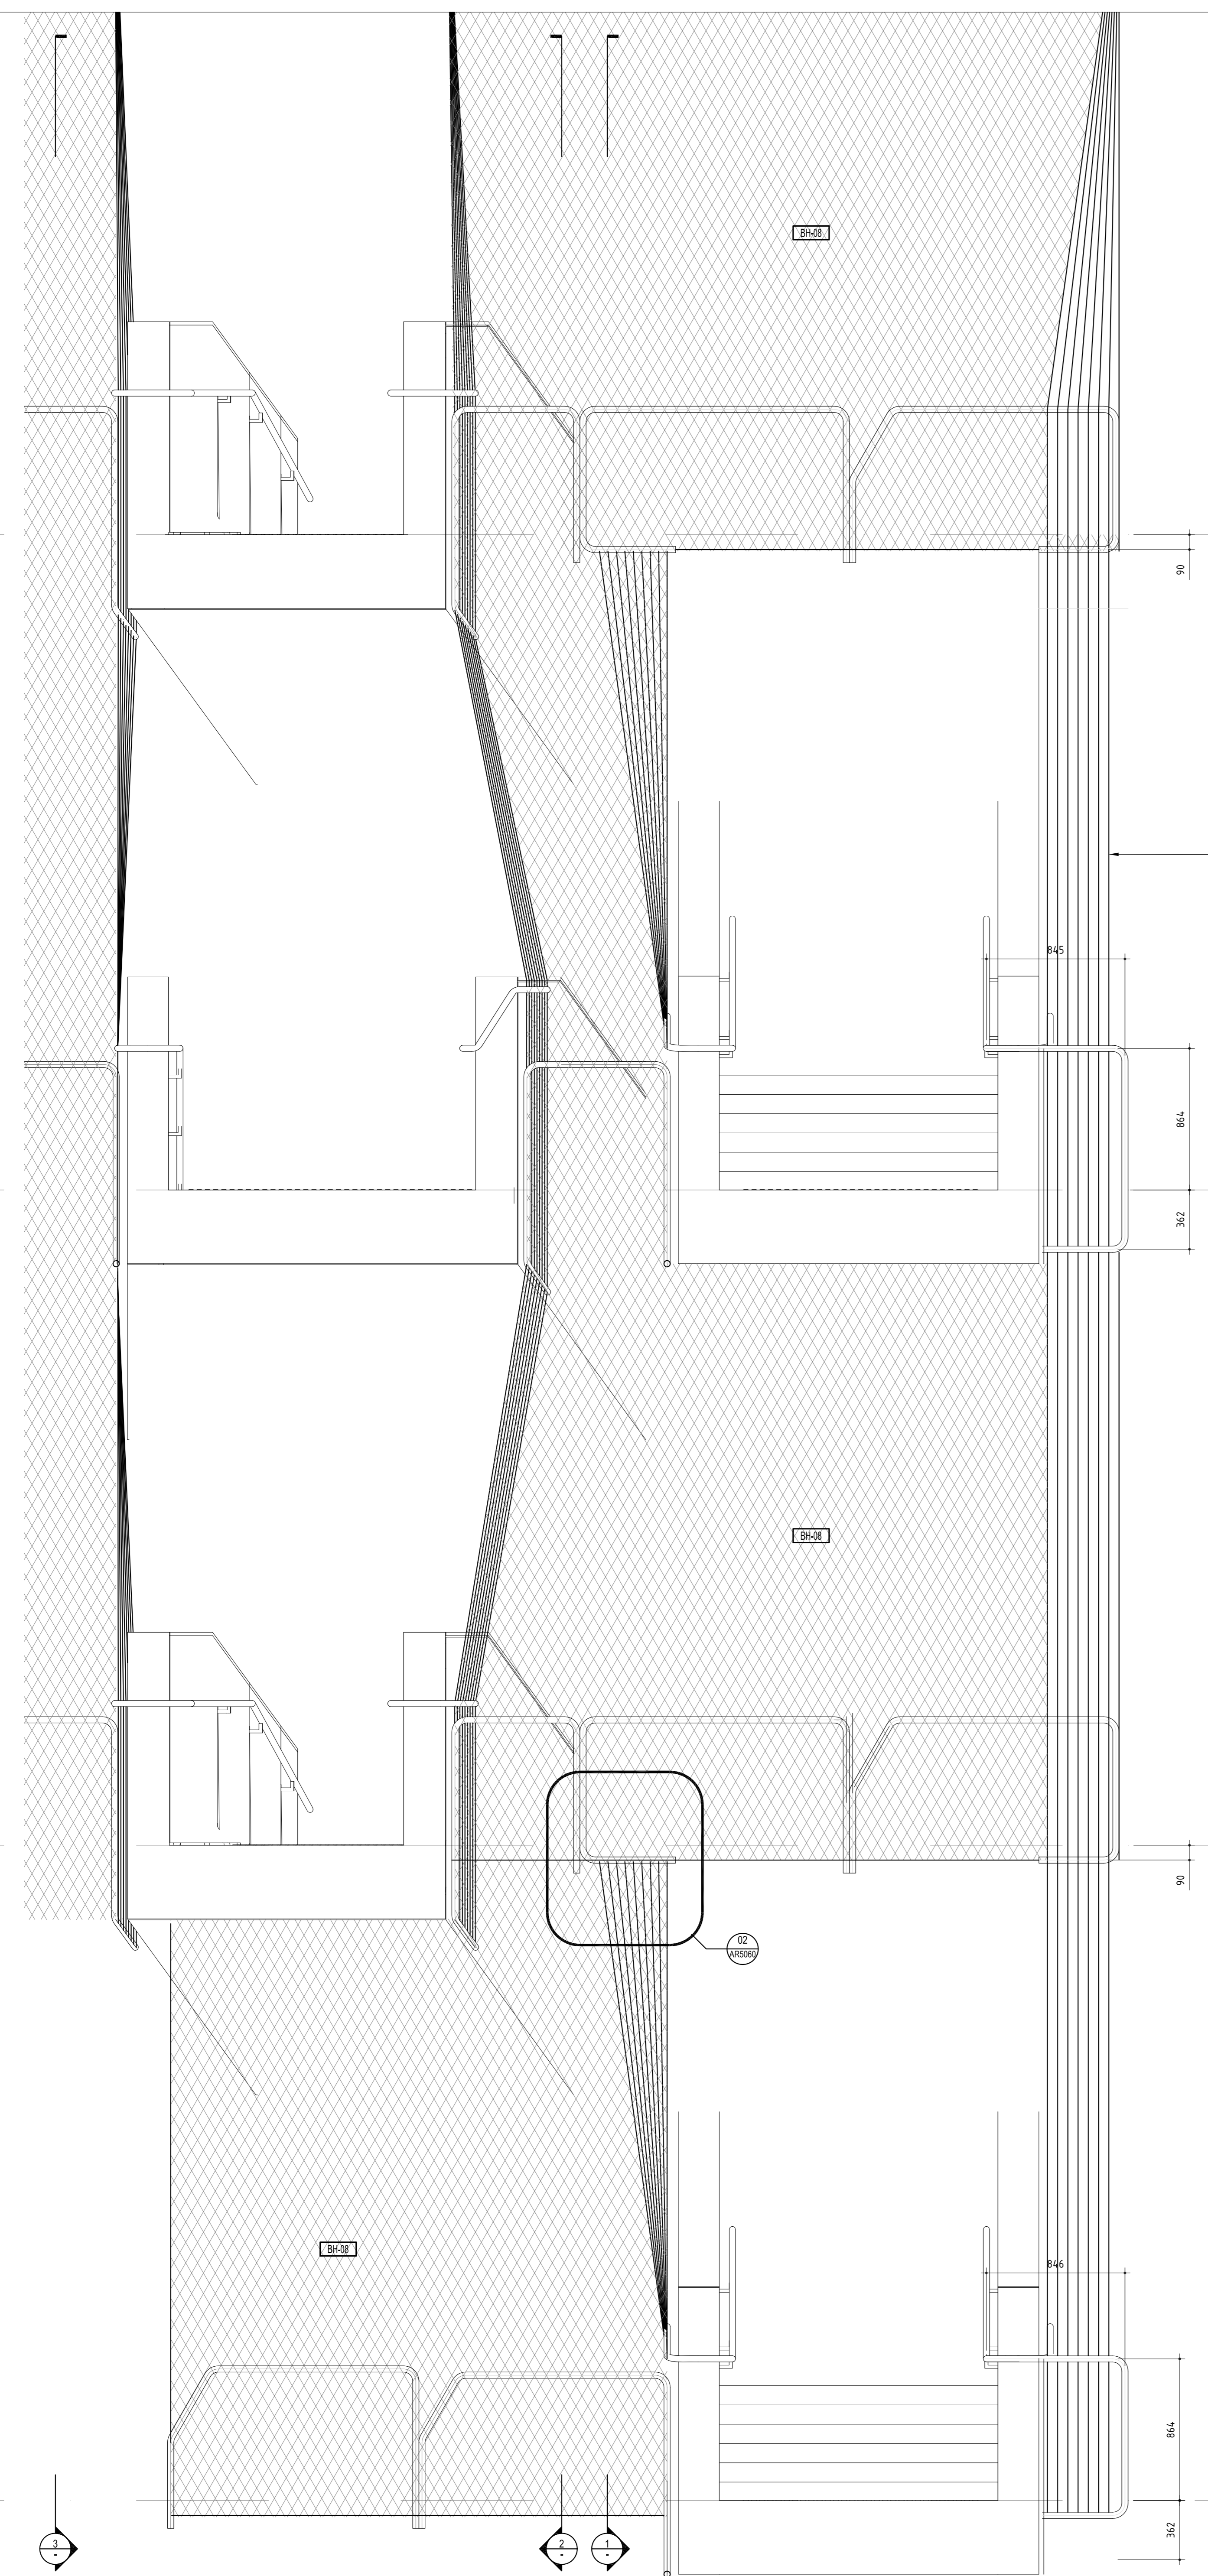

04 CABLE BARRIER - SECTION NORTH
SCALE 1:20

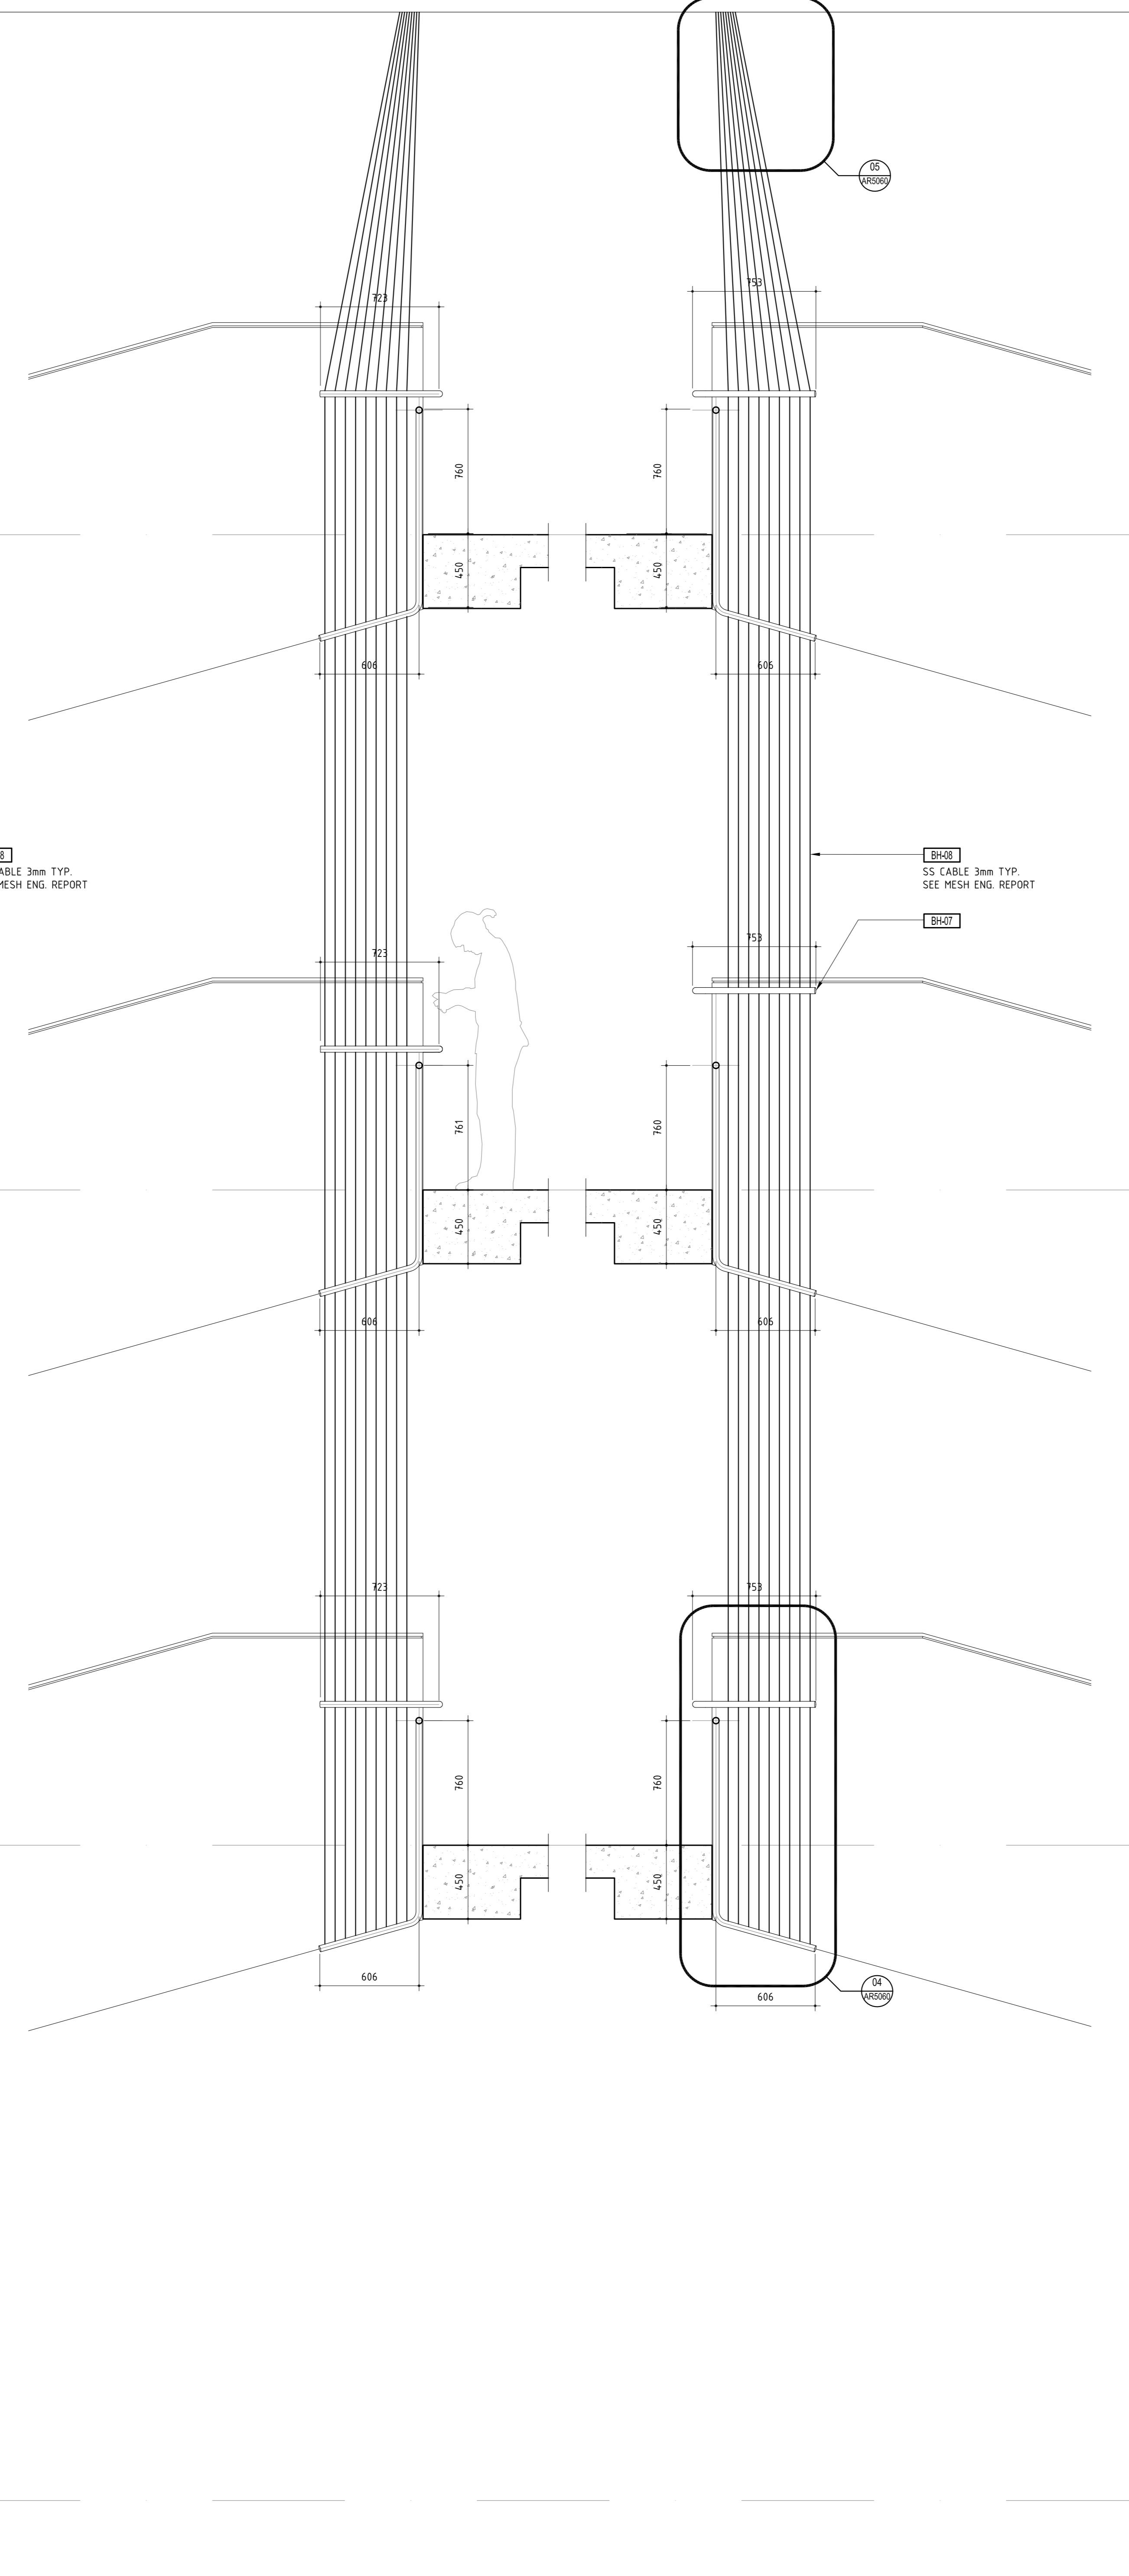

03 CLIMB BARRIER - ELEVATIONS
SCALE 1:20

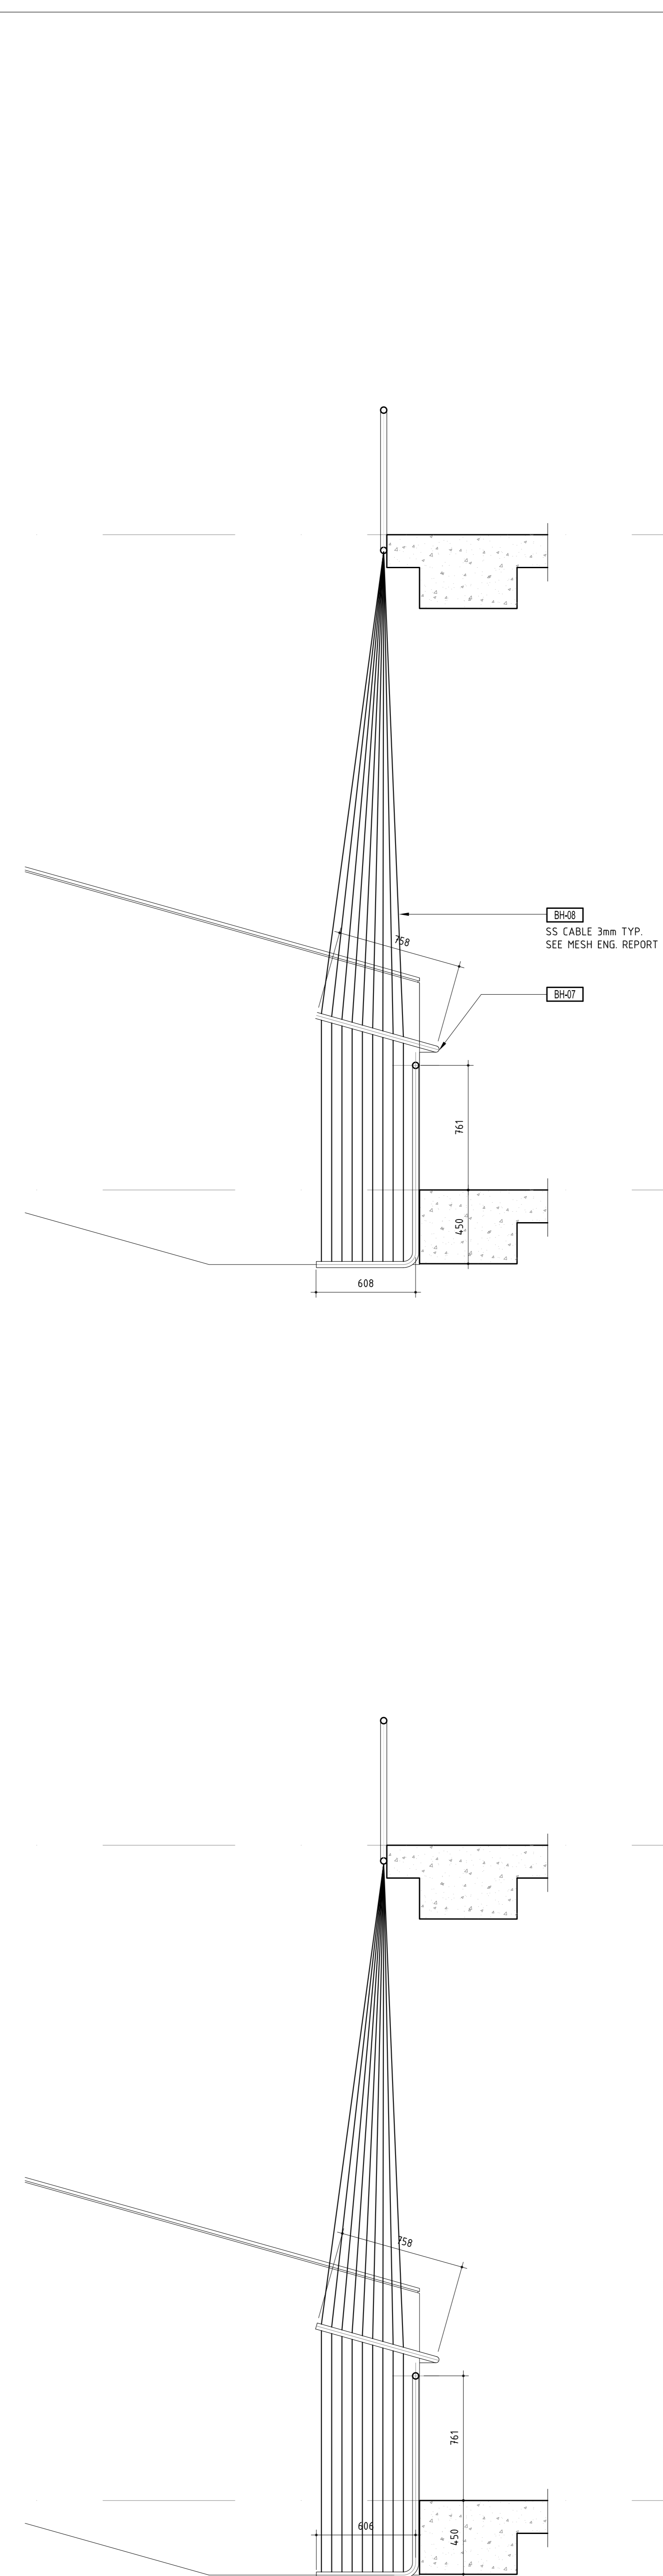

02 CLIMB BARRIER - ELEVATIONS
SCALE 1:20

01 CLIMB BARRIER - ELEVATIONS
SCALE 1:20

