
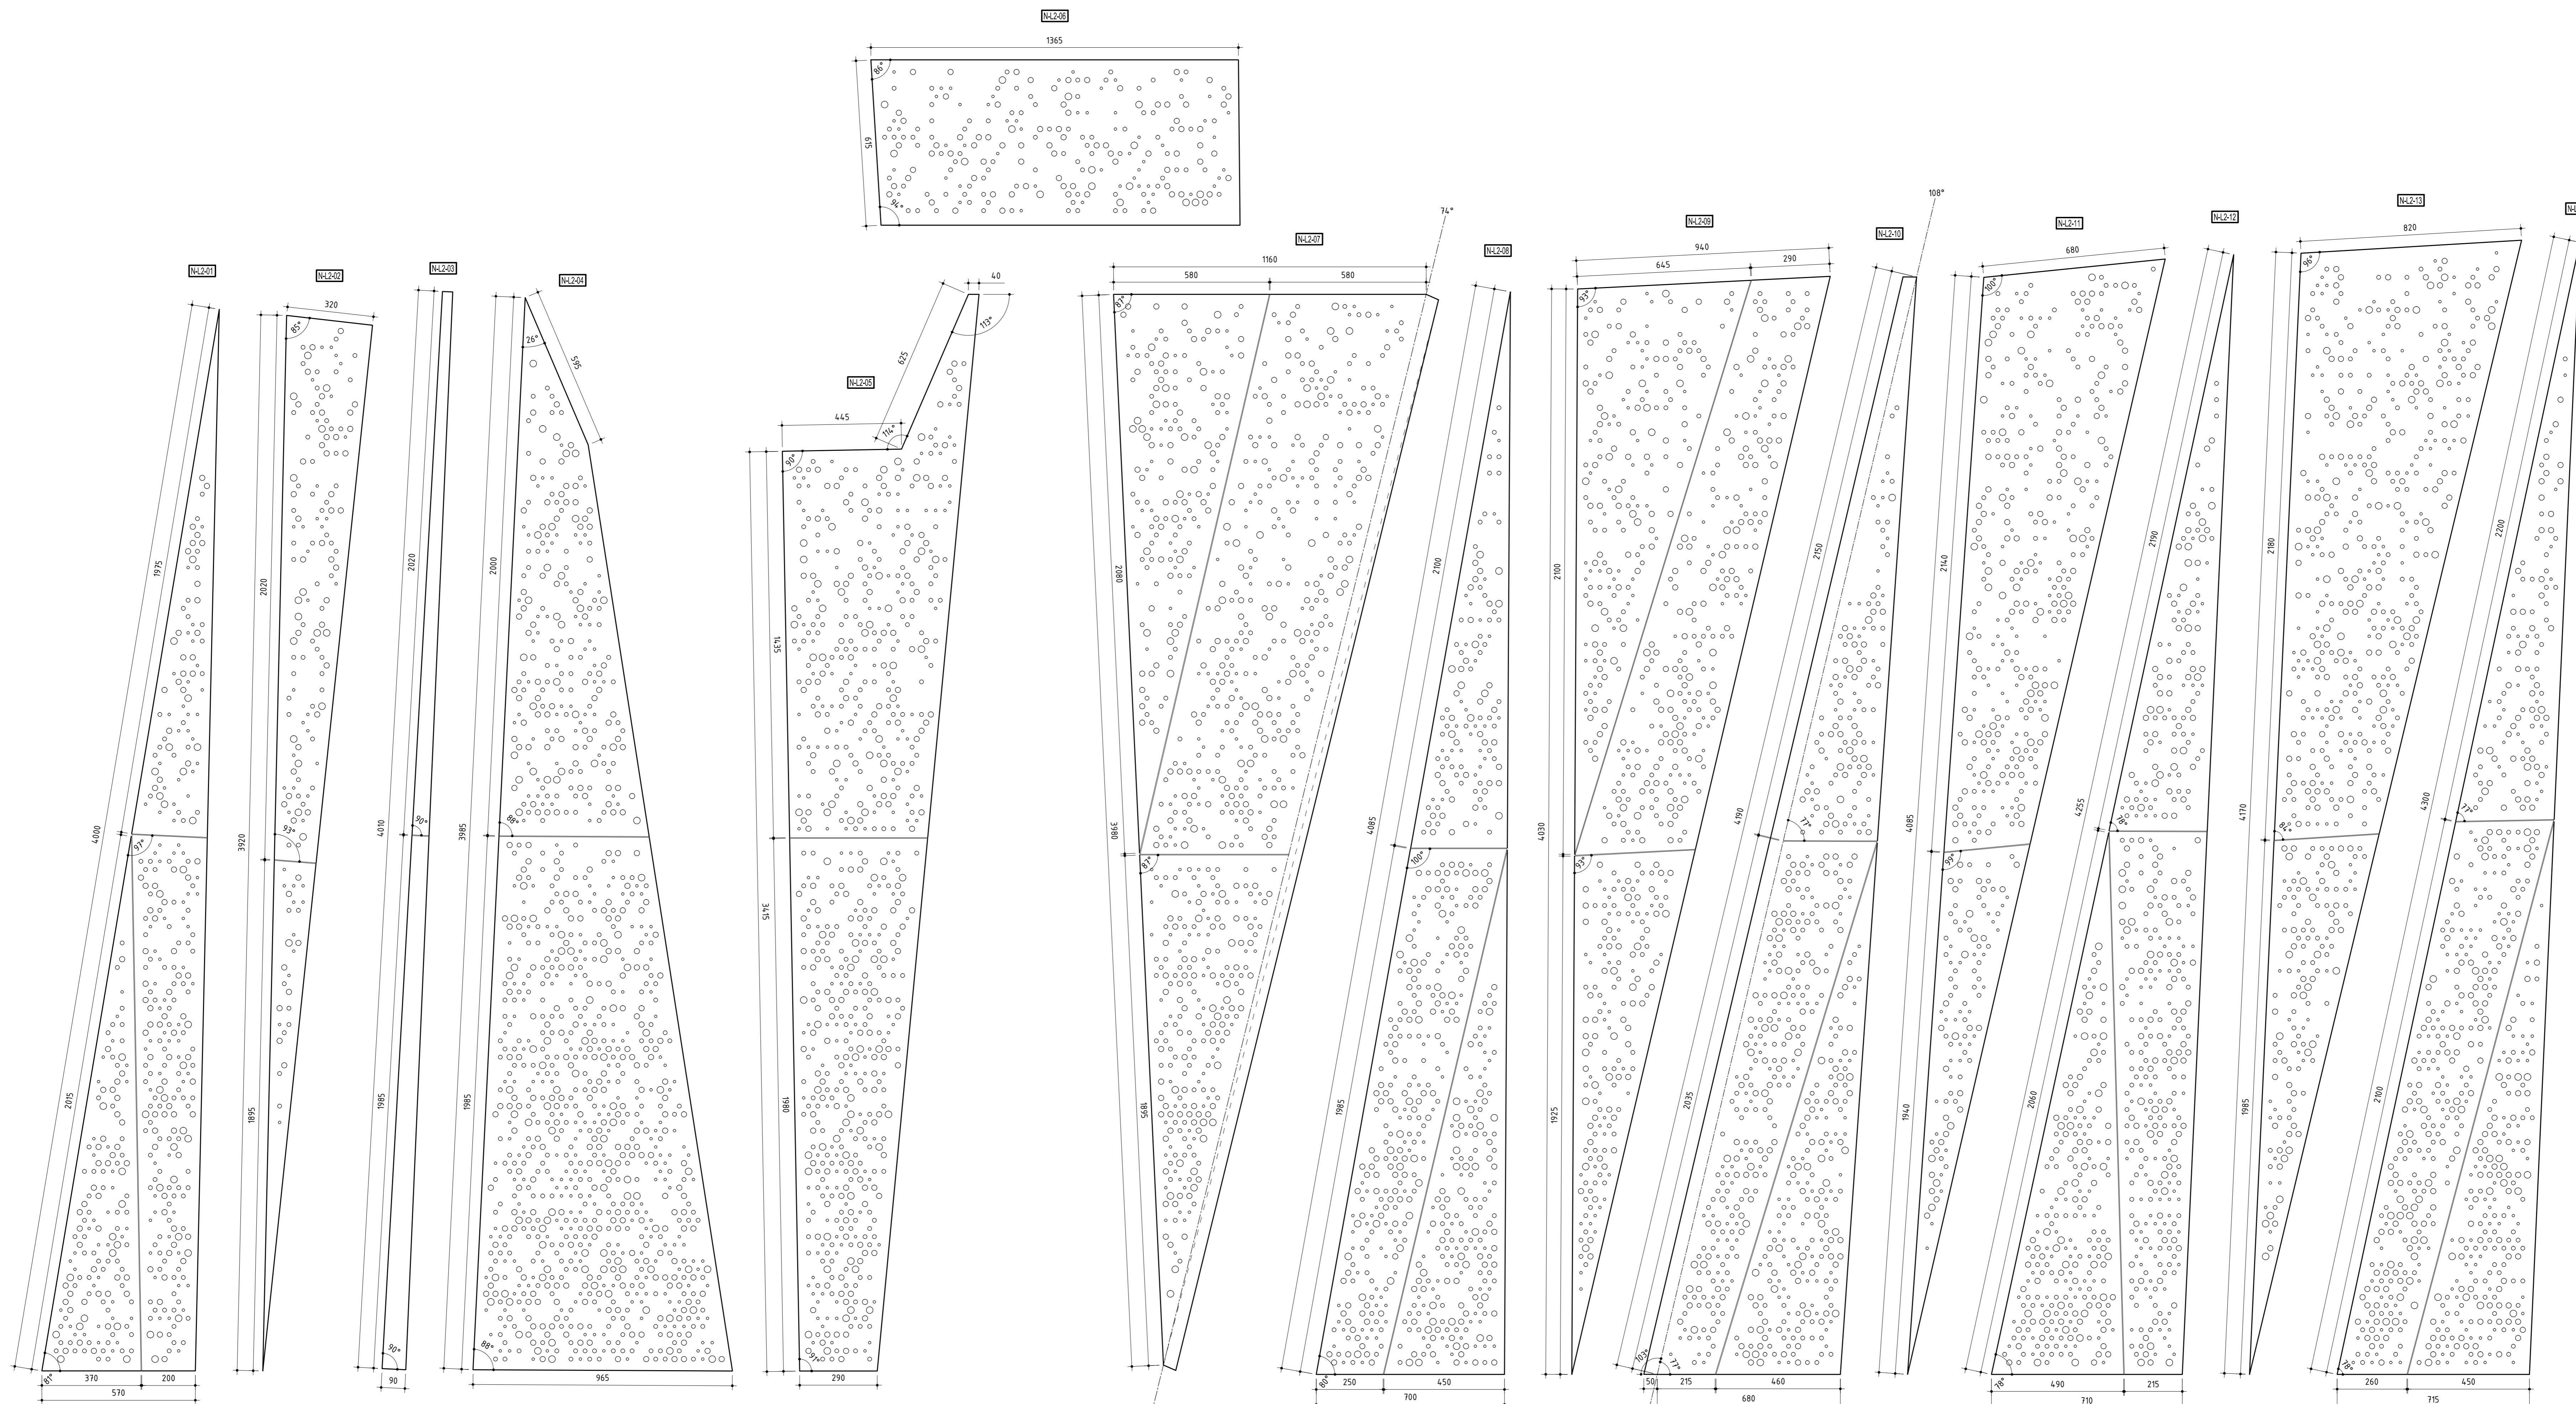


CONTRACTORS SHALL VERIFY ALL DIMENSIONS BEFORE ANY JOB COMMENCES. ALL SHOP DRAWINGS SHALL BE SUBMITTED TO THE SUPERINTENDENT AND MANUFACTURER. SHALL NOT COMMENCE PRIOR TO THE RETURN OF UNMARKED SHOP DRAWINGS SIGNED BY THE CONSULTANT. FIGURED DIMENSIONS SHALL TAKE PRECEDENCE OVER SCALED. THIS DRAWING SHOULD BE READ IN CONJUNCTION WITH ALL RELEVANT CONTRACT SPECIFICATIONS AND DRAWINGS COPYRIGHT OF THIS DRAWING IS VESTED IN NADAAA

General Notes


- PERFORATIONS OCCUR IN FOUR SIZES:
 - = DIAMETER OF 10mm
 - = DIAMETER OF 15mm
 - ⊖ = DIAMETER OF 20mm
 - ◑ = DIAMETER OF 25mm
- ALL DIGITAL ARTWORK FILES WILL BE PROVIDED BY ARCHITECT.
- CONTRACTORS TO REFER TO RELATED ARCHITECTURAL SPECIFICATION SECTIONS FOR 3D MODEL INTEGRATION REQUIREMENTS.
- NO VENEER AT EDGE UNLESS OTHERWISE NOTED

NORTH FACE: PANELS N-L2-01 THROUGH N-L2-14

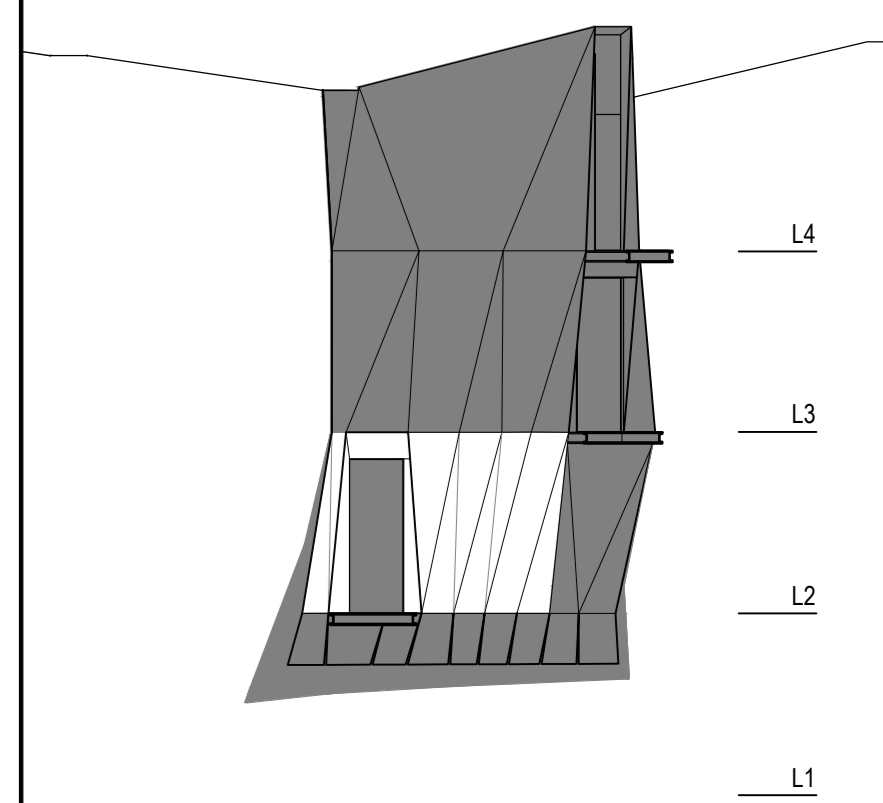

01 UNFOLDED PANELS: N-L2-01 THROUGH N-L2-14
SCALE 1:10

01	SG	CONSTRUCTION ISSUE	06.01.14
07	JC	100% CD - TENDER ISSUE	07.09.12
06	JC	80% CD ISSUE	10.08.12
05	JC	75% CD ISSUE	13.07.12
04	JC	50% CD ISSUE	06.06.12
03	JC	ISSUED	27.03.12
02	JC	CD ISSUE	21.01.12
01	JC	ISSUED	22.12.11

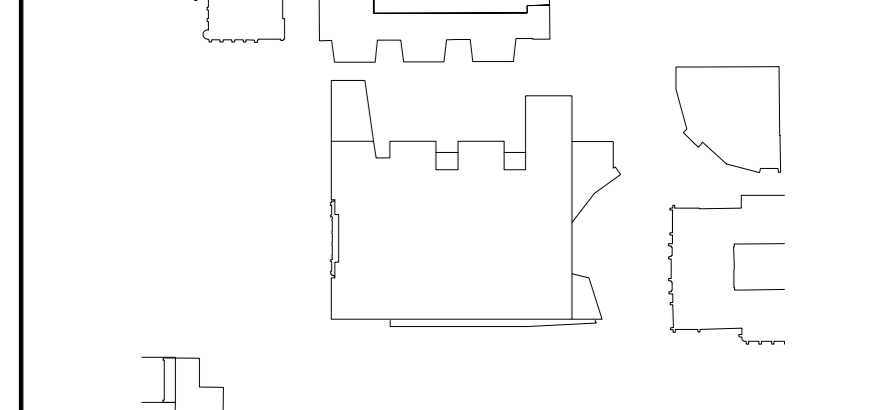

NADAAA
 NADAAA
 1520 Washington Street No. 2
 Boston Massachusetts
 02115 USA
 Telephone: +1 617 442 6332
 Facsimile: +1 617 442 1417
 Email: nada@nadaaa.com

John Wardle Architects
 © 2011 John Wardle Architects
 Level 10, 180 Russell Street, Melbourne Victoria 3000 Australia
 Tel : +613 9654 8700 www.johnwardlearchitects.com

Client: University of Melbourne Parkville Campus

Project: Faculty of Architecture Building and Planning

Title: HANGING STUDIO UNFOLDED PANELS

Project No.	0913	Scale	1:10 @ A0 1:20 @ A2
Drawing No.	AR5143	Revision	A

Date: JAN 2014	Dwn: -	Co-Ord: -	Chk: -
----------------	--------	-----------	--------

FILENAME: ###

FOR CONSTRUCTION