



08

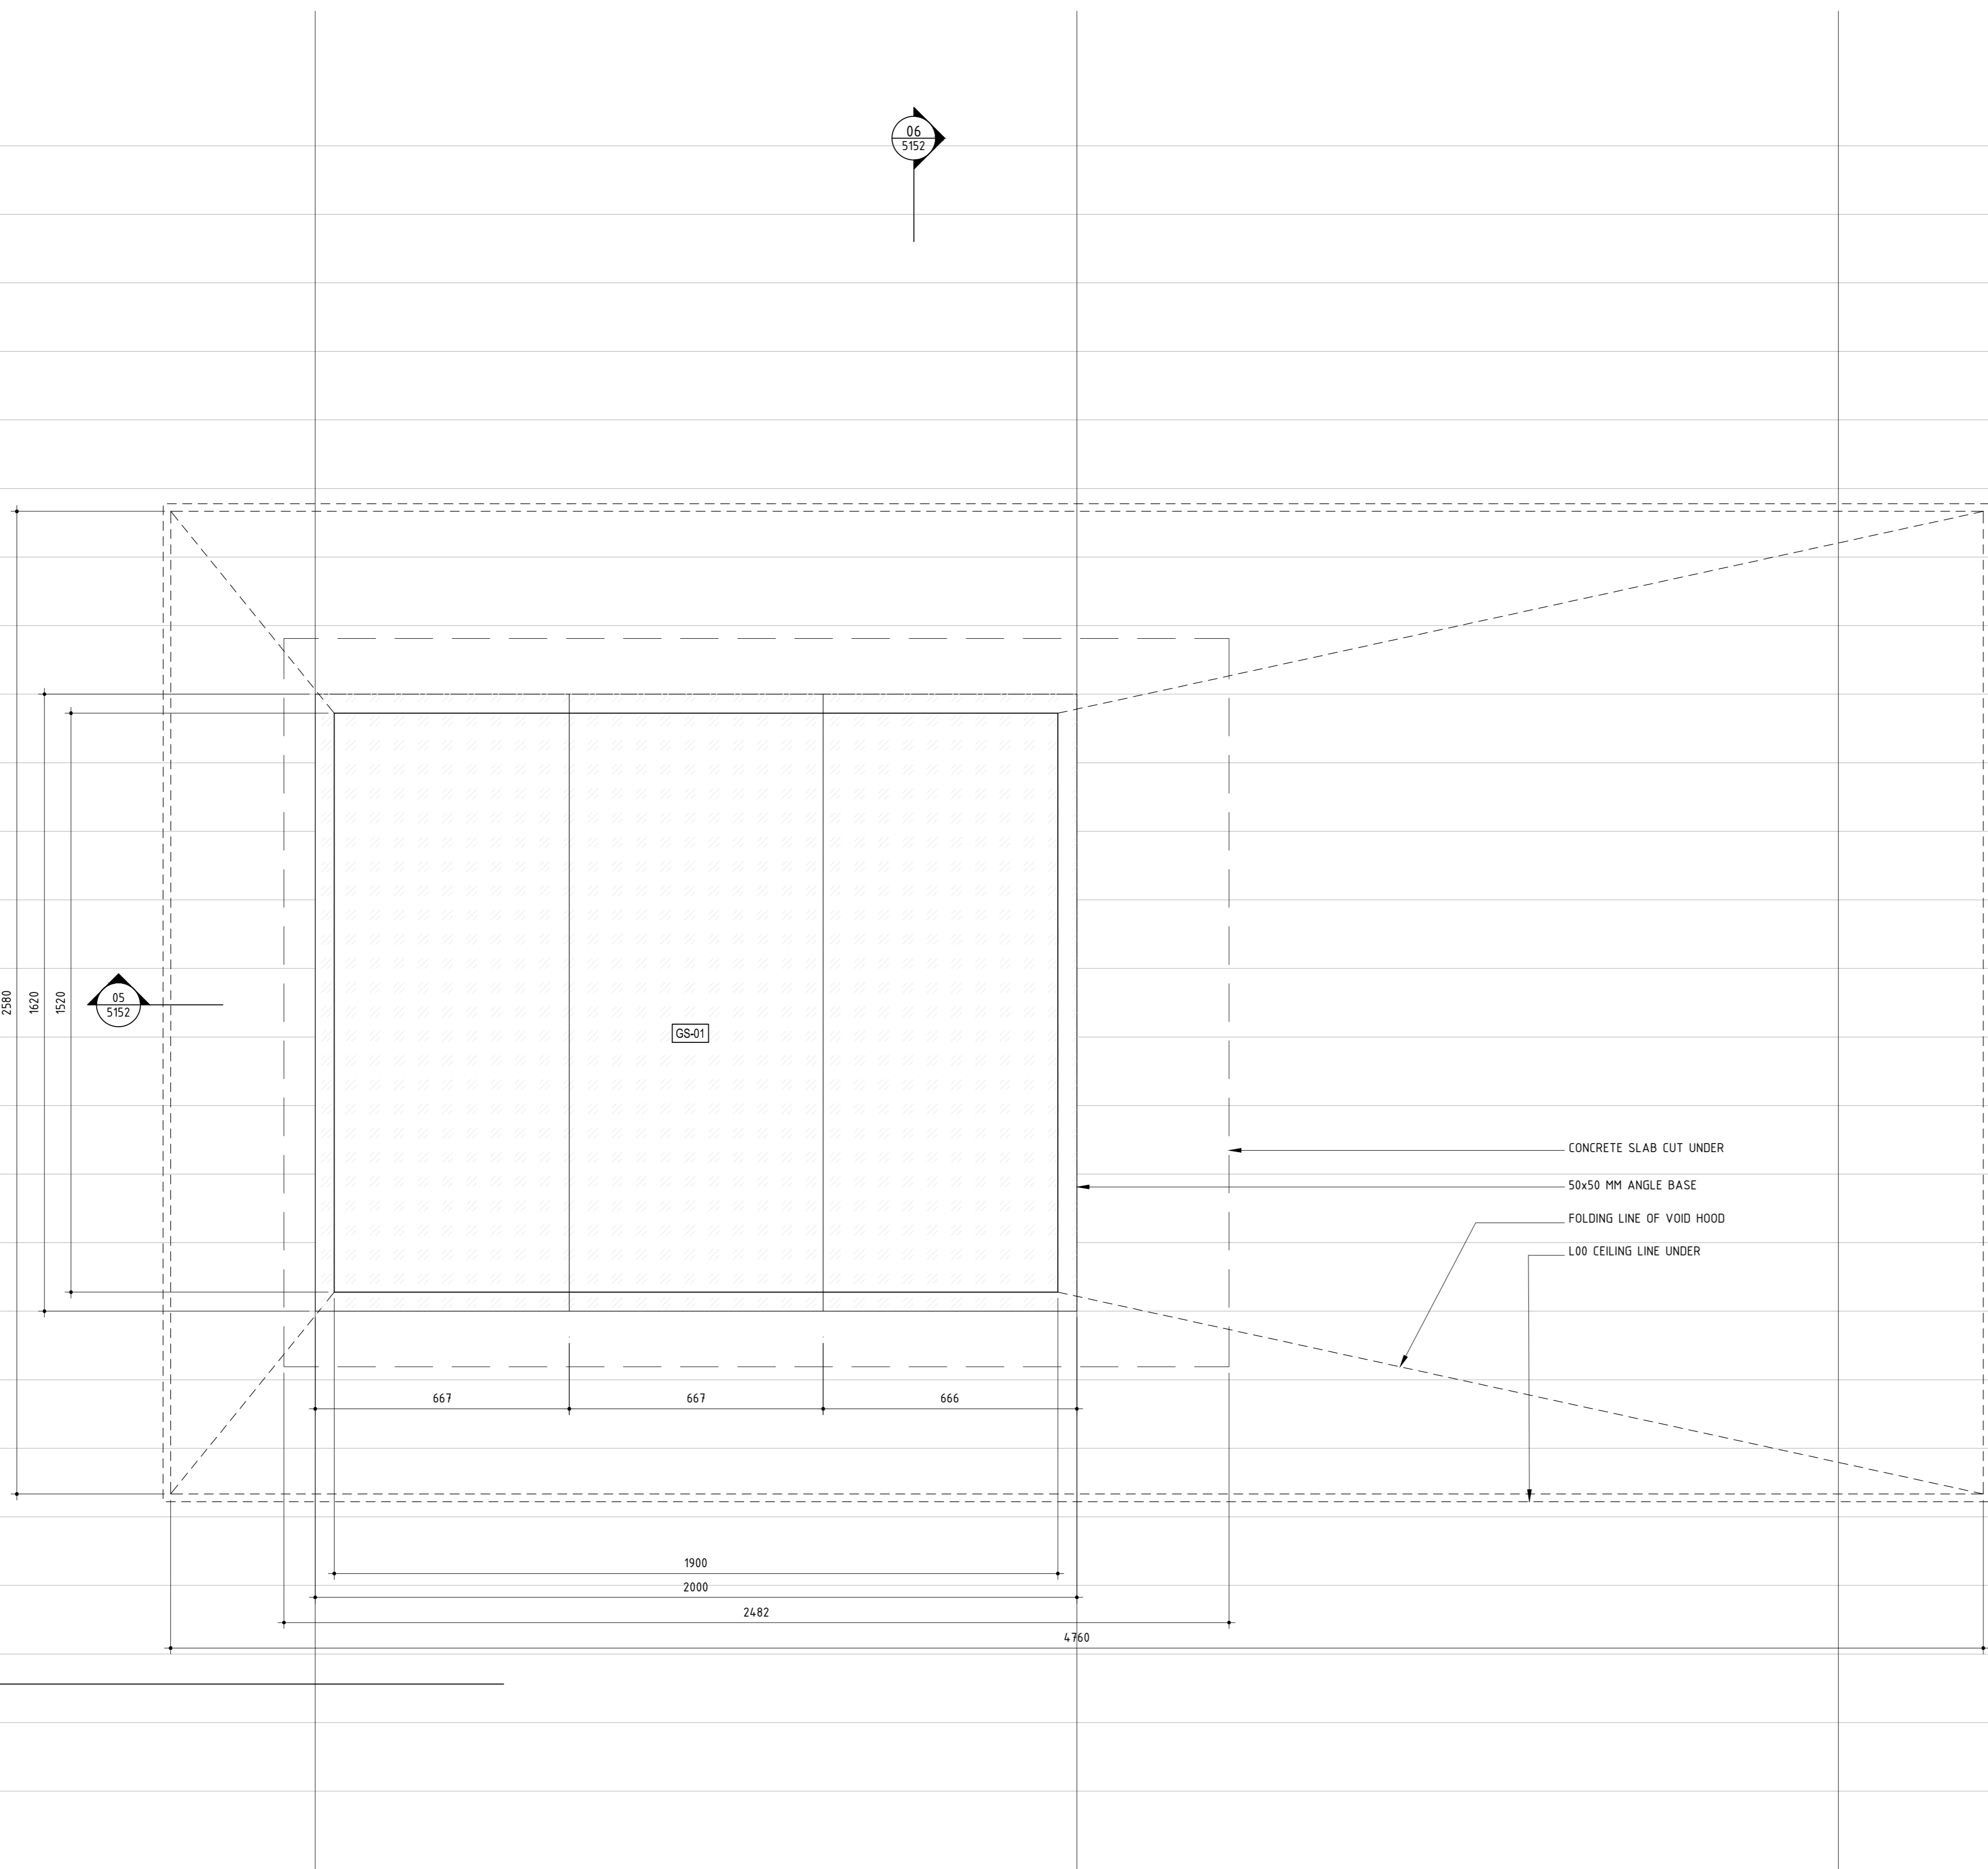


05 GLASS FLOOR AND VOID - PLAN
SCALE 1:10


09

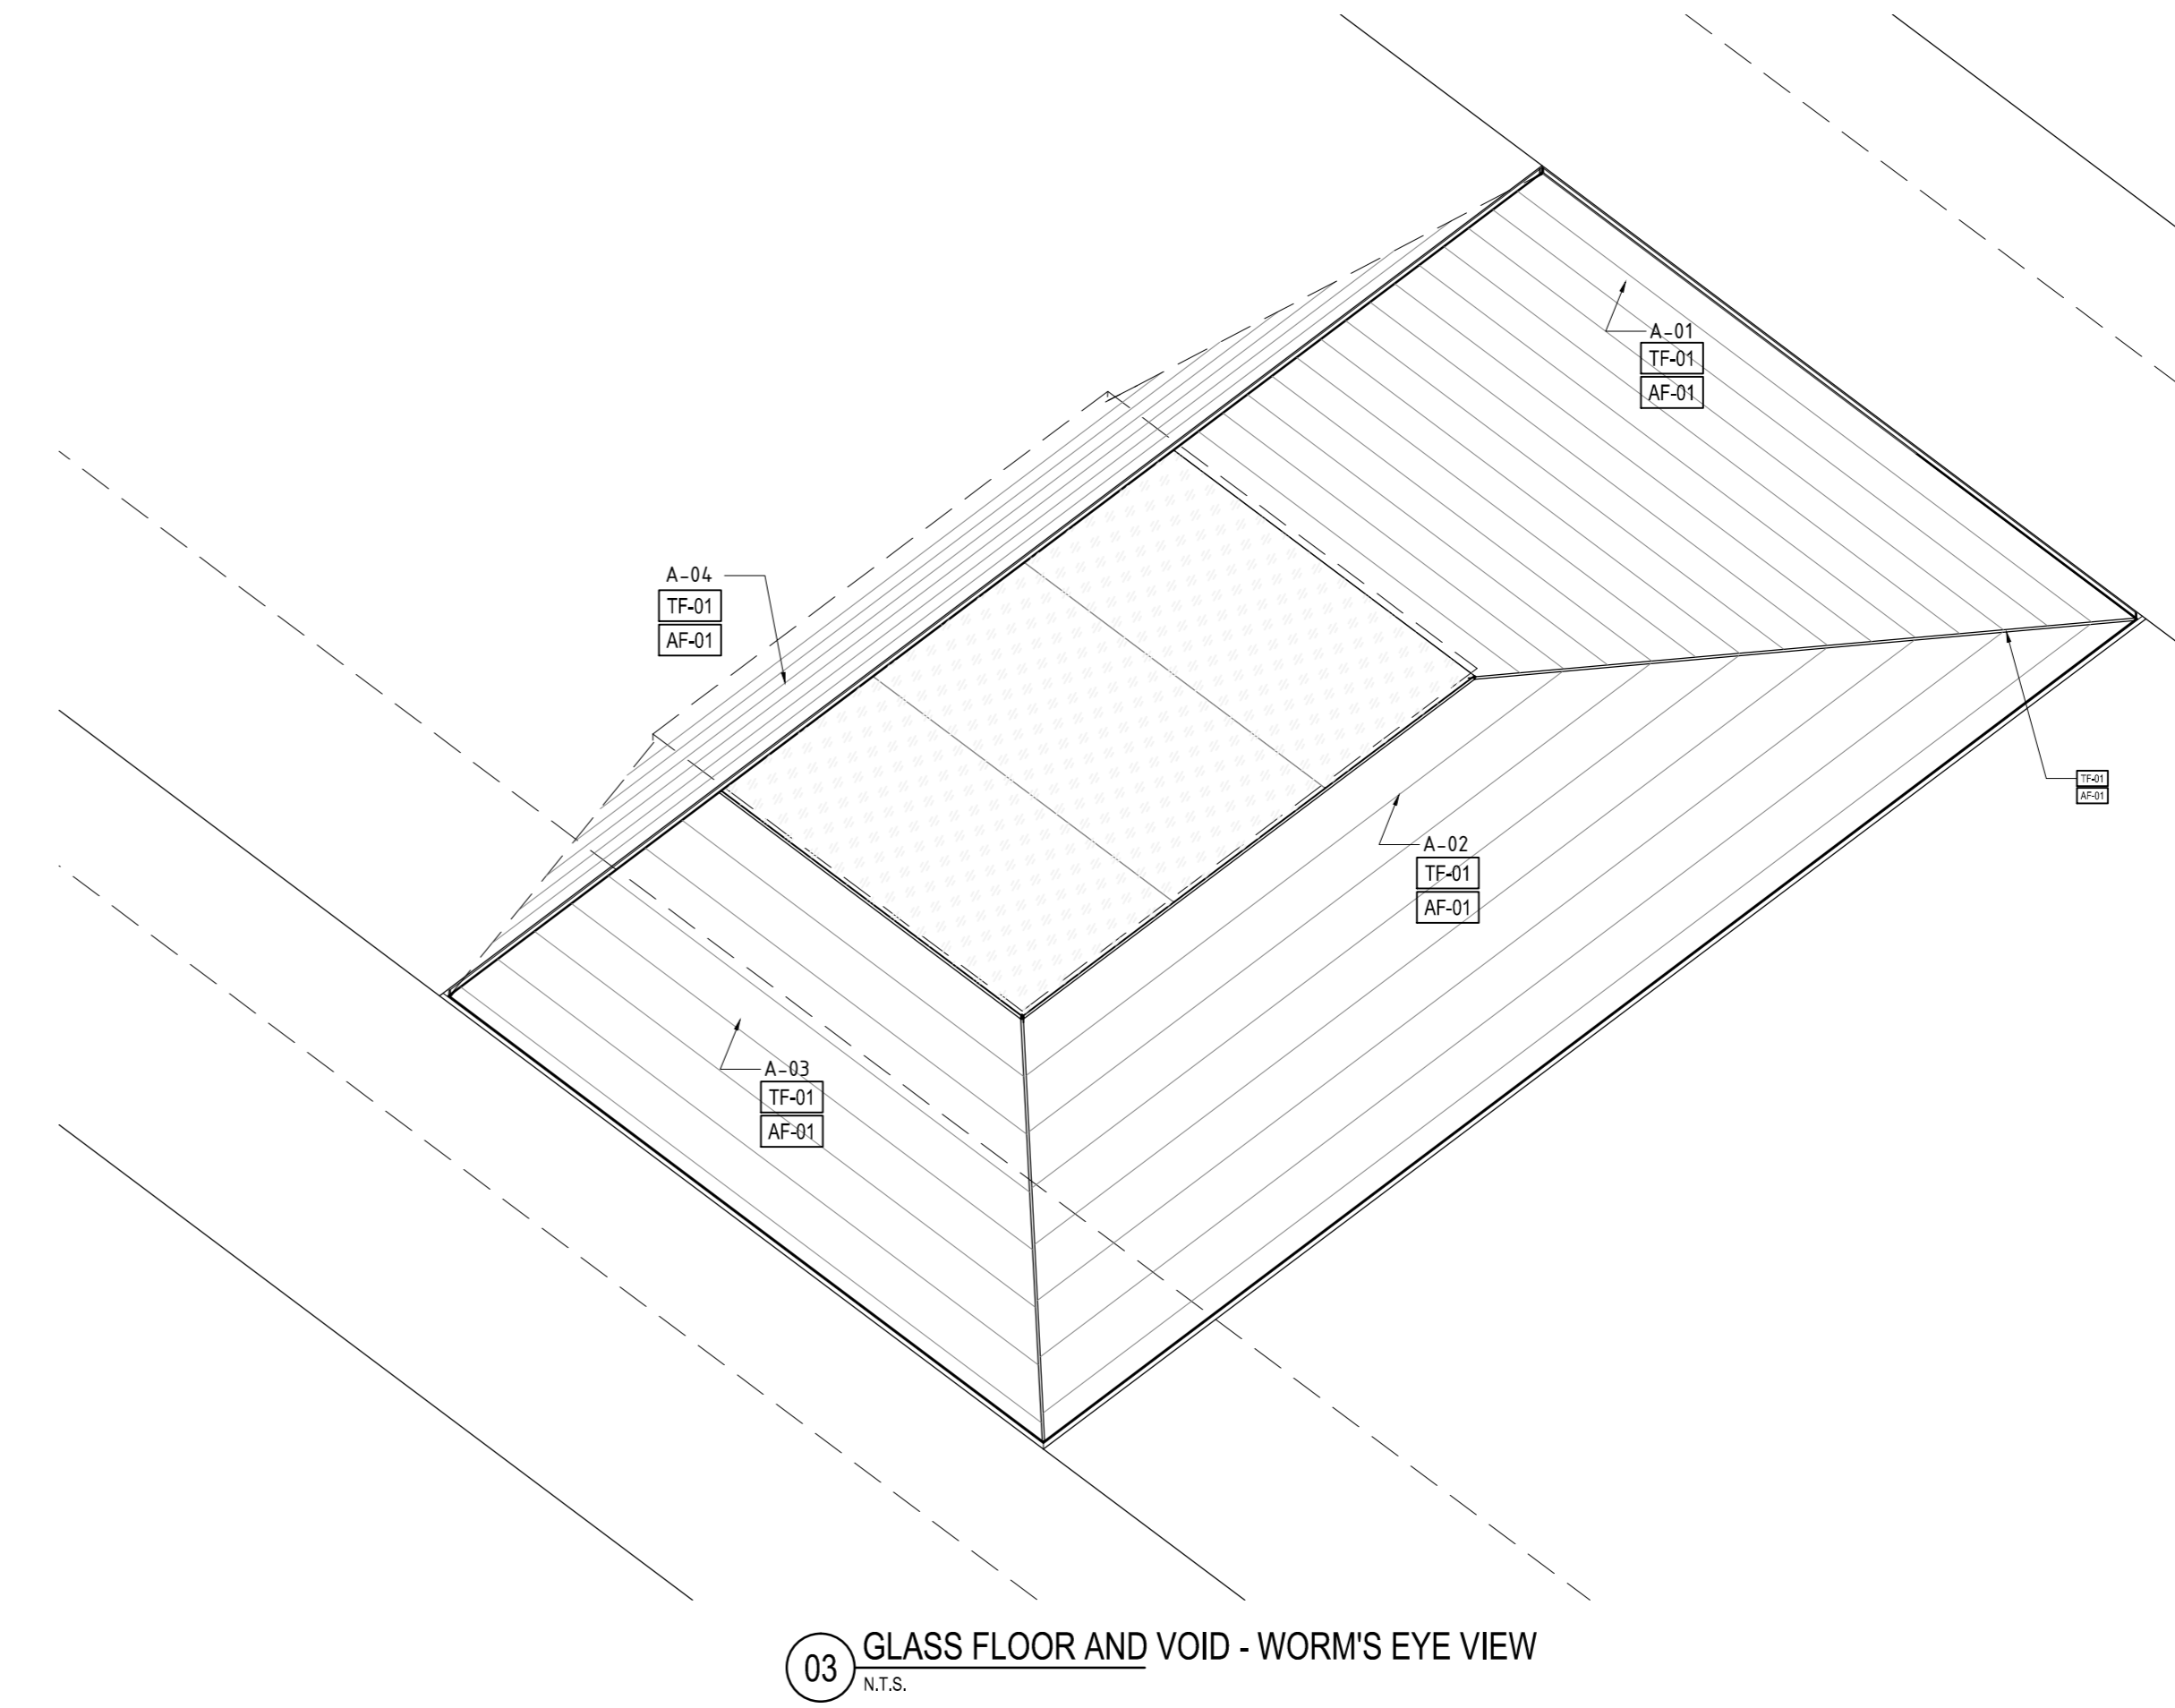


03 GLASS FLOOR AND VOID - WORM'S EYE VIEW
N.T.S.

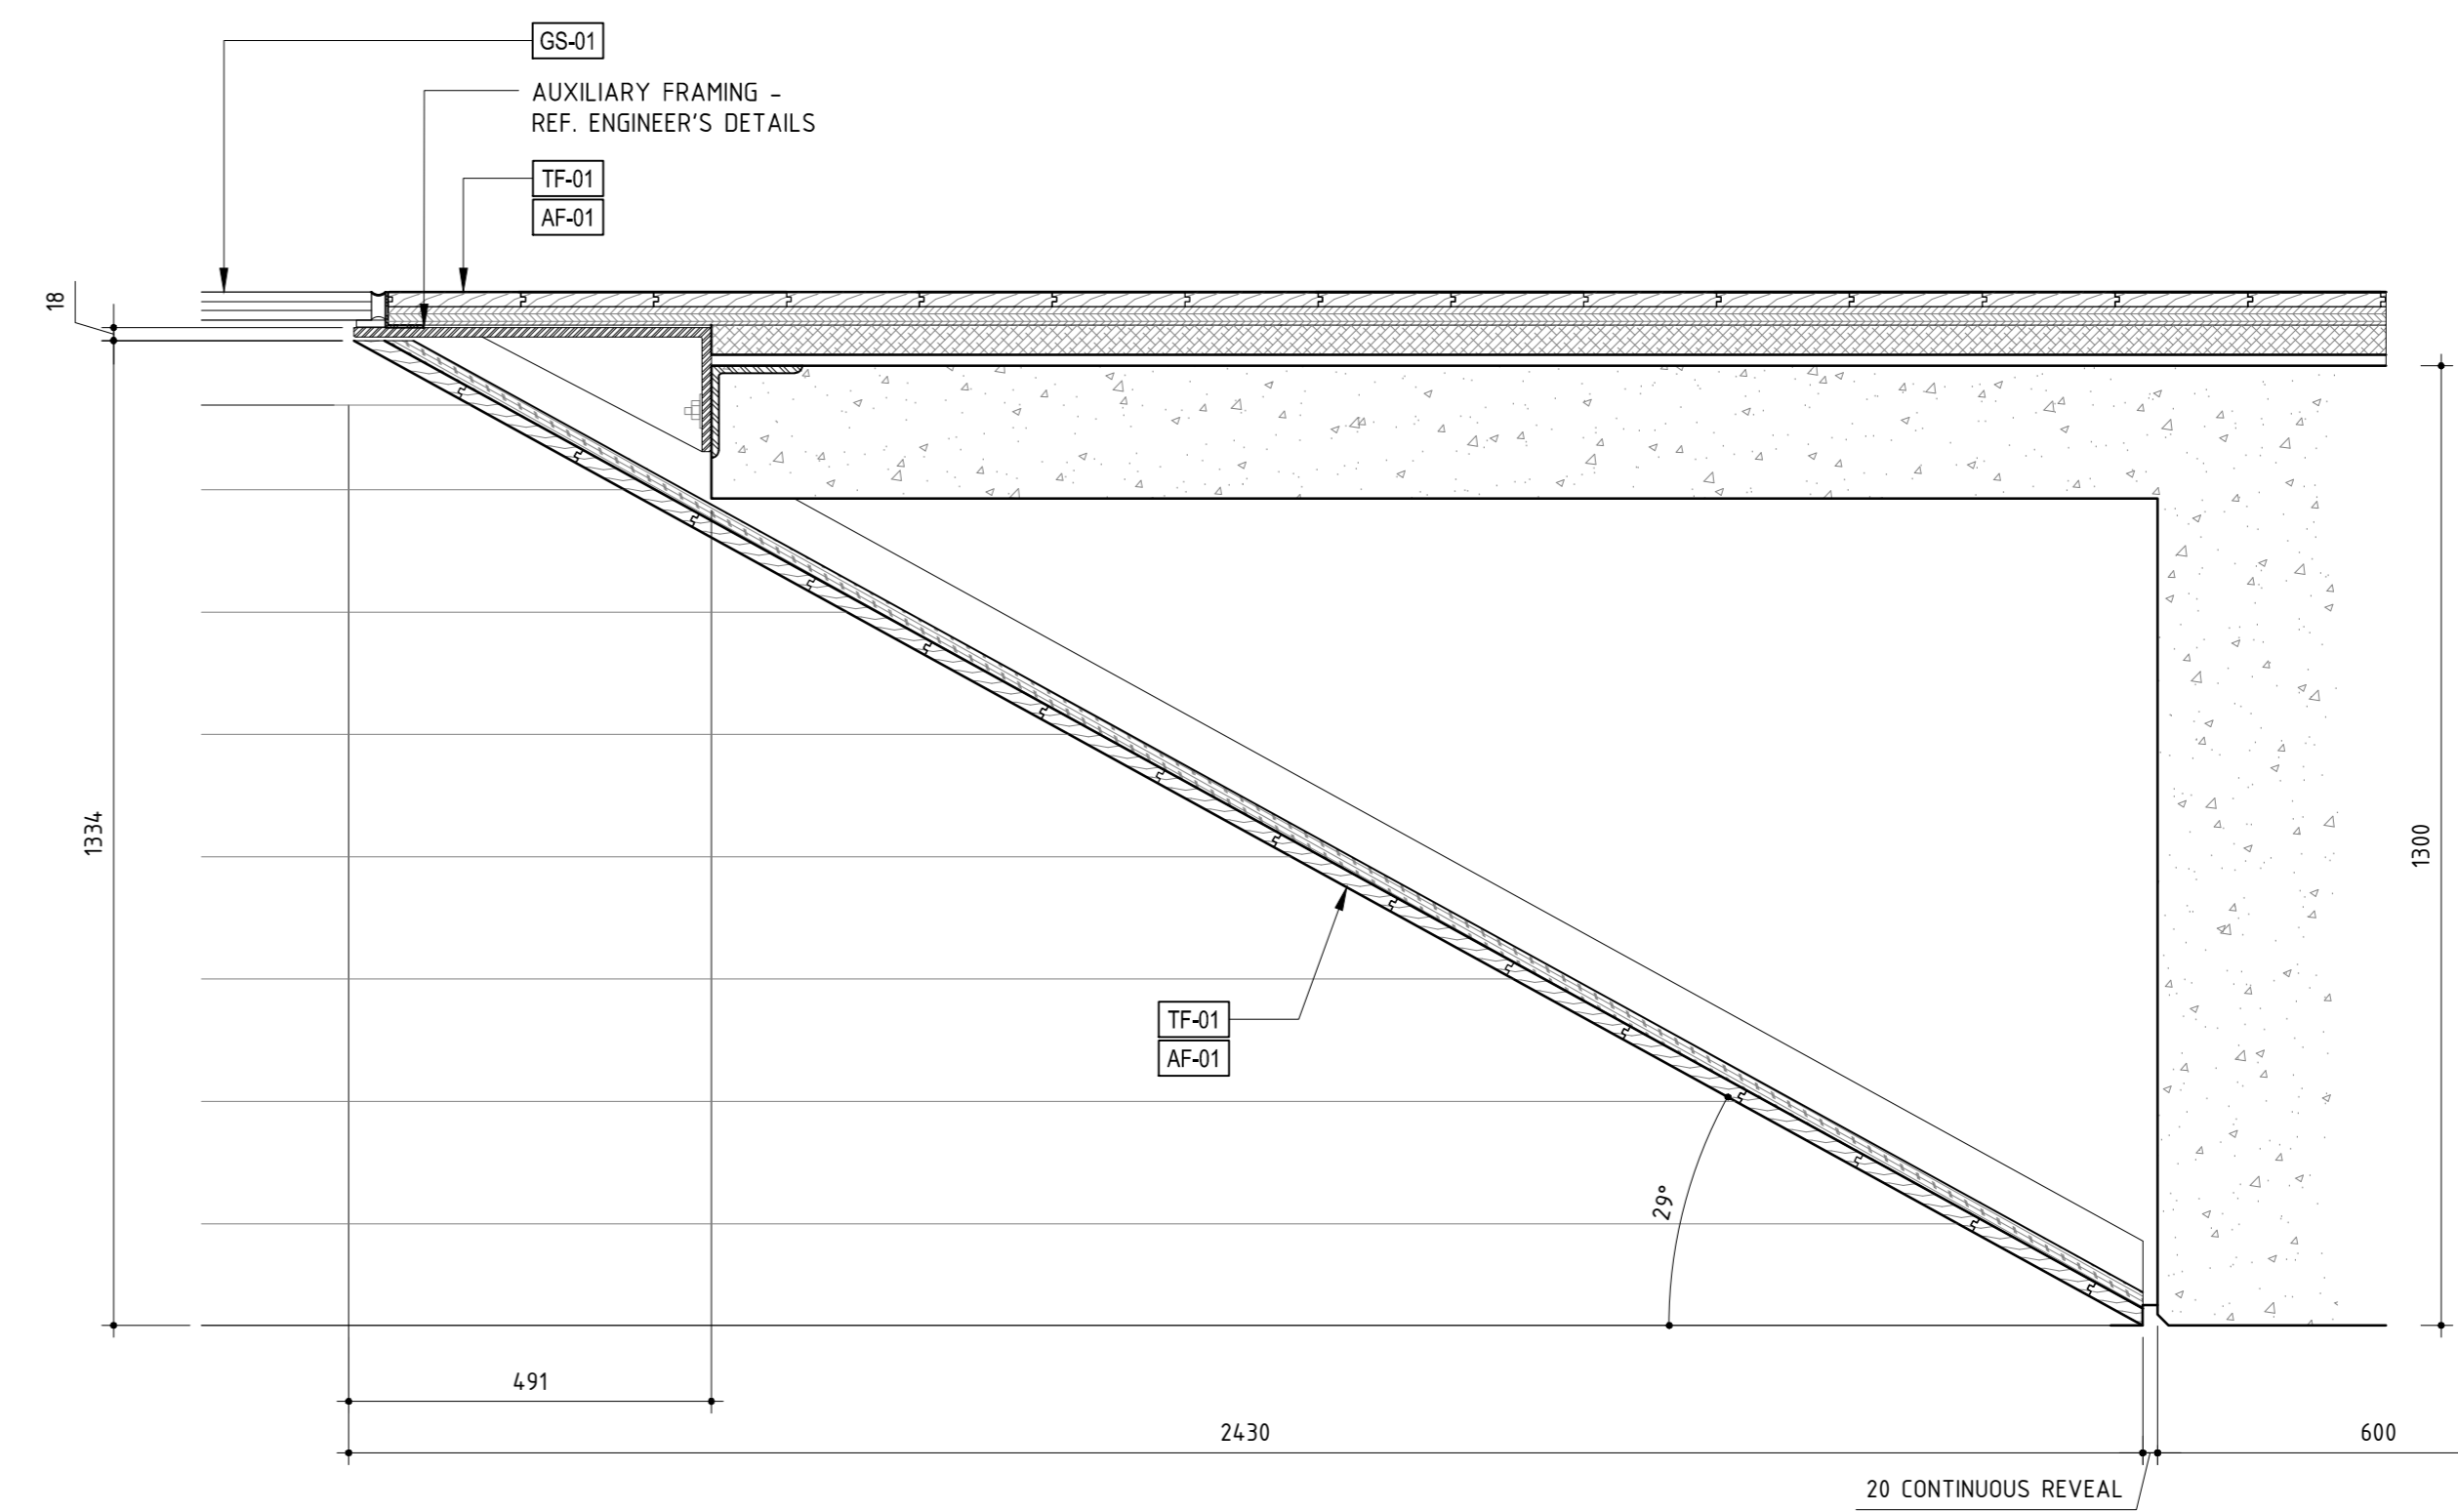


02 GLASS FLOOR AND VOID - SECTION
SCALE 1:10

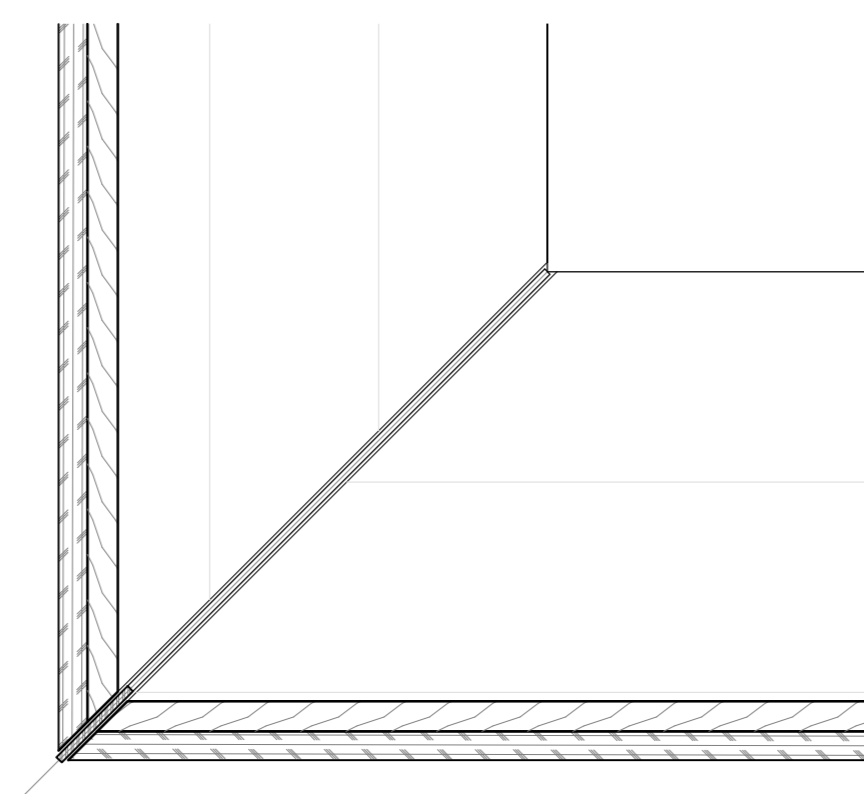

04 GLASS FLOOR AND VOID - CORNER DETAIL
SCALE 1:5

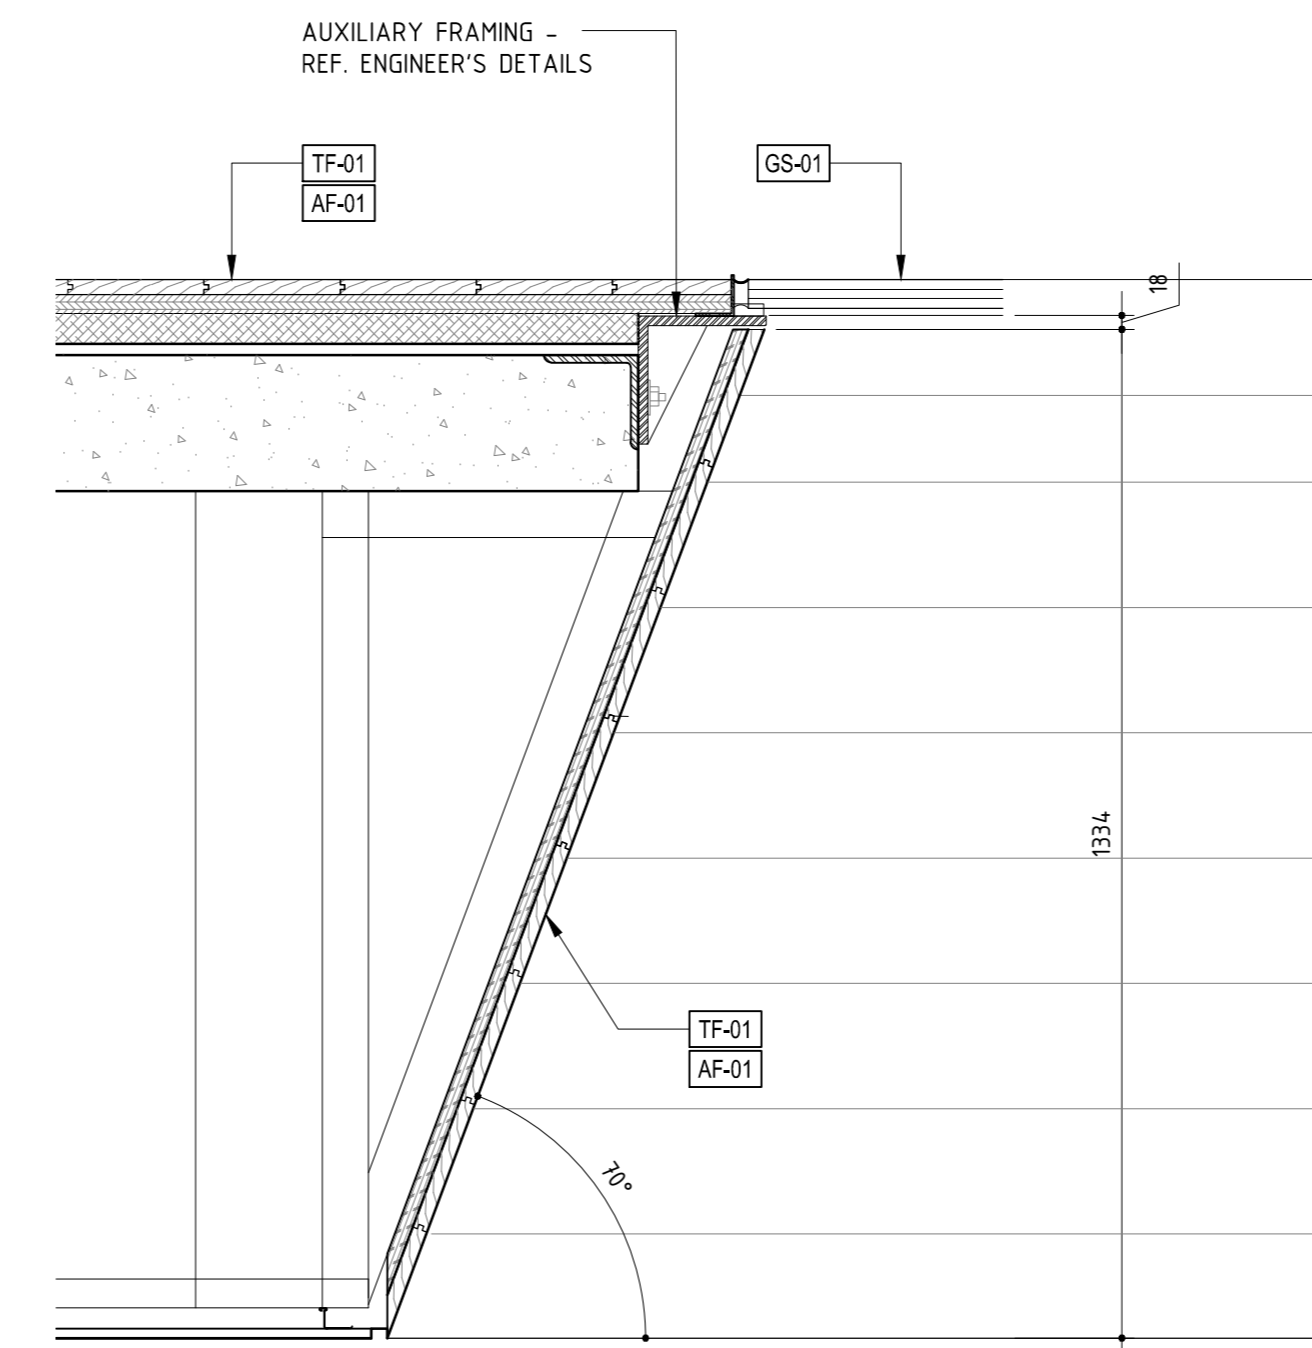

04 GLASS FLOOR AND VOID - SECTION
SCALE 1:10

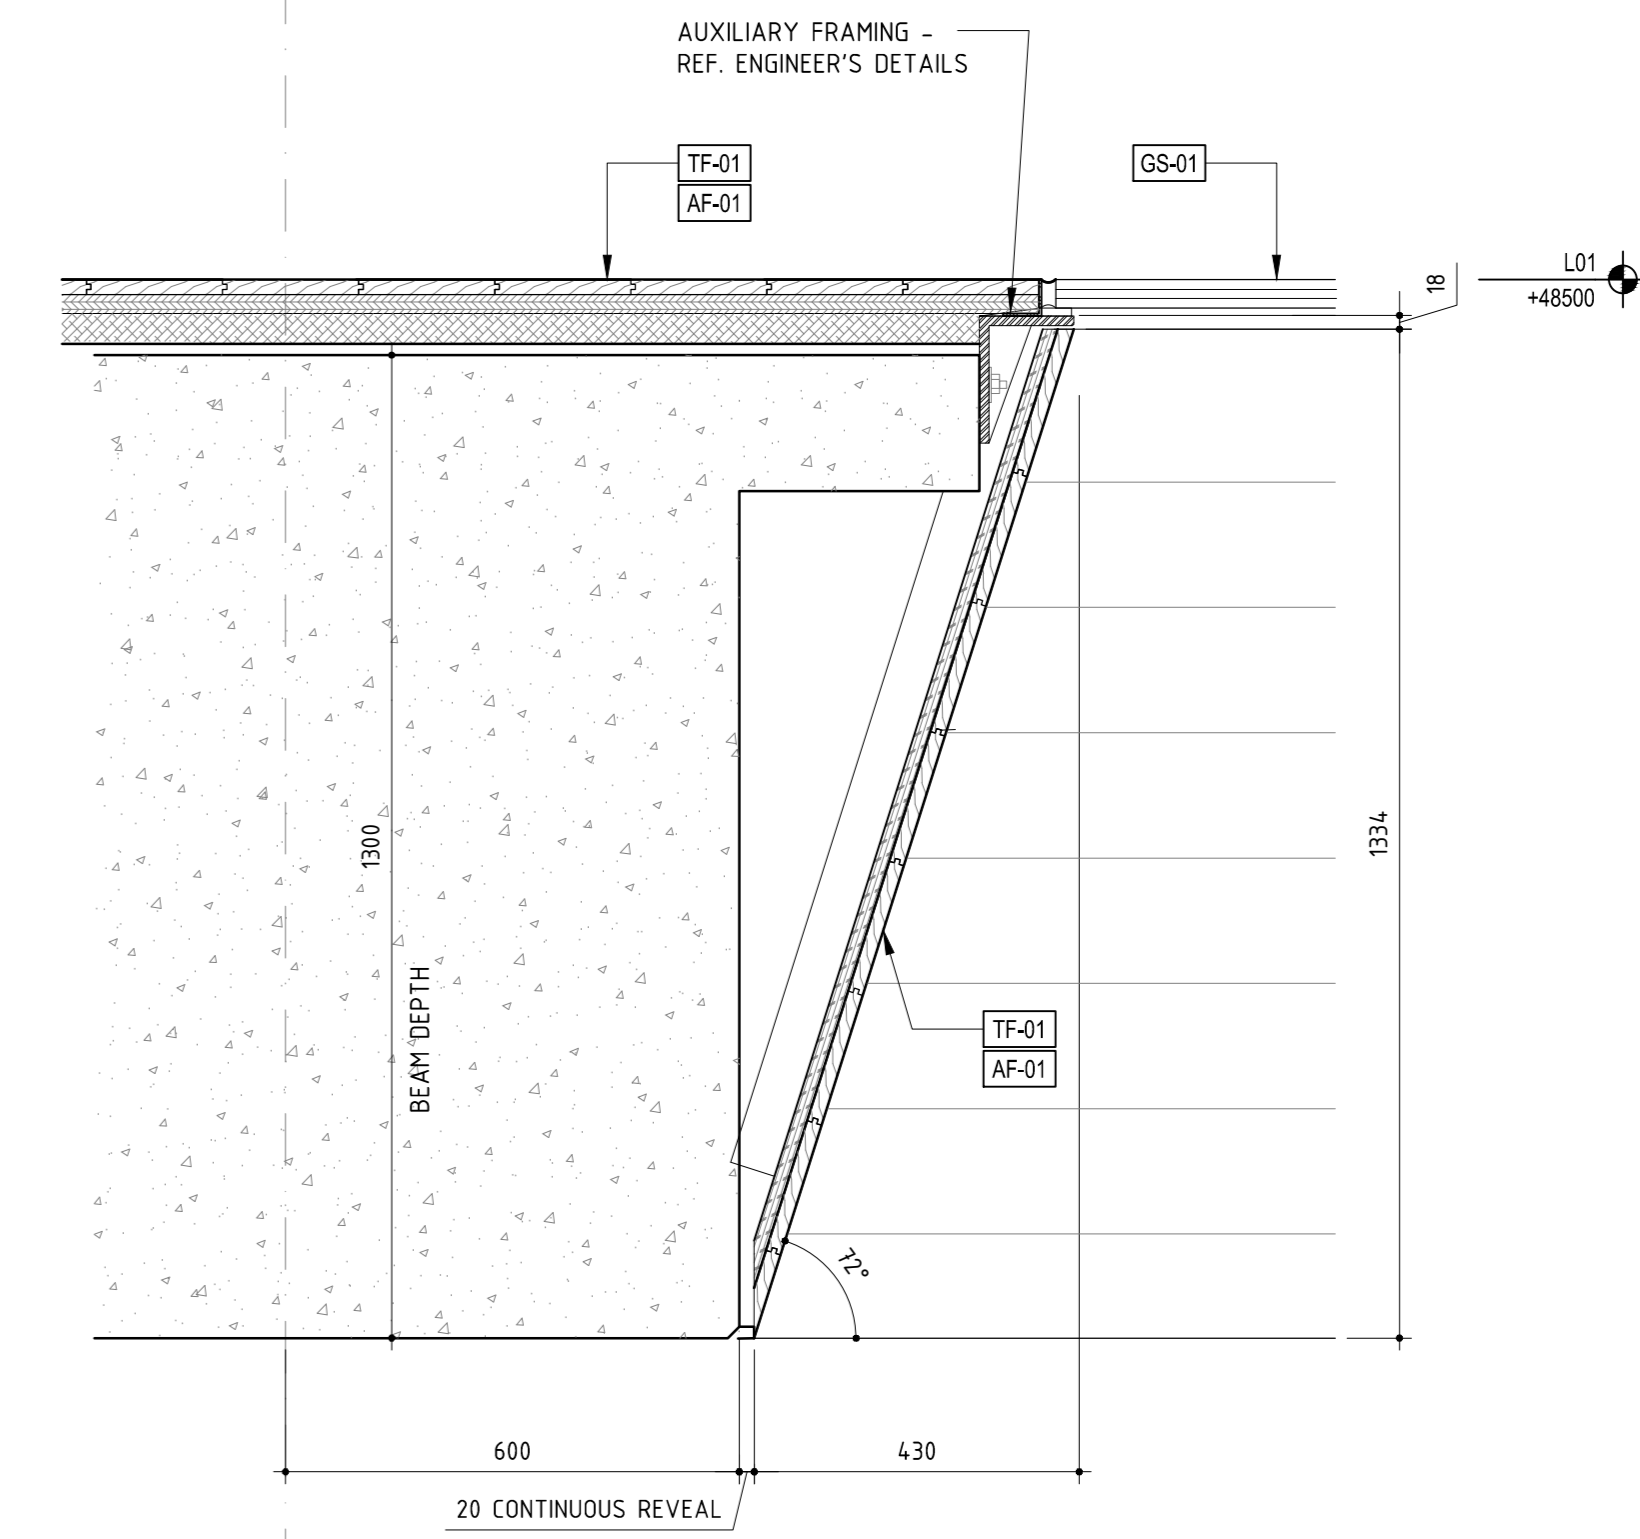

01 GLASS FLOOR AND VOID - SECTION
SCALE 1:10

THIS DRAWING IS AN UNCONTROLLED COPY UNLESS STAMPED OTHERWISE

CONTRACTORS SHALL VERIFY JOB DIMENSIONS BEFORE ANY JOB COMMENCES. ALL SHOP DRAWINGS SHALL BE SUBMITTED TO THE SUPERINTENDENT AND MANUFACTURE SHALL NOT COMMENCE PRIOR TO THE RETURN OF UNAMENDED SHOP DRAWINGS ISSUED BY THE CONSULTANT. REQUIRED DIMENSIONS SHALL HAVE PRECEDENCE OVER SCALES. THIS DRAWING SHALL BE REPRODUCED WITH ALL RELEVANT CONTRACT, SPECIFICATIONS AND DRAWINGS COPYRIGHT OF THIS DRAWING IS VESTED IN NADAAA.


General Notes

SHADING IN DRAWING FOR CLARITY
A.X.X. REFERS TO A PLAIN SURFACE. NUMBERING ADDED IN ORDER TO CLARIFY SPATIAL LOCATION AND RELATIONSHIP AMONGST PANELS

03	SS	VALUE MANAGEMENT ISSUE	-	28.03.13
02	JC	100% CD - TENDER ISSUE	-	07.09.12
01	JC	90% CD ISSUE	-	10.08.12

SOME DRWGS PREVIOUSLY ON AR5152

Rev	Issue	Revision Description	Amd	Date
-----	-------	----------------------	-----	------

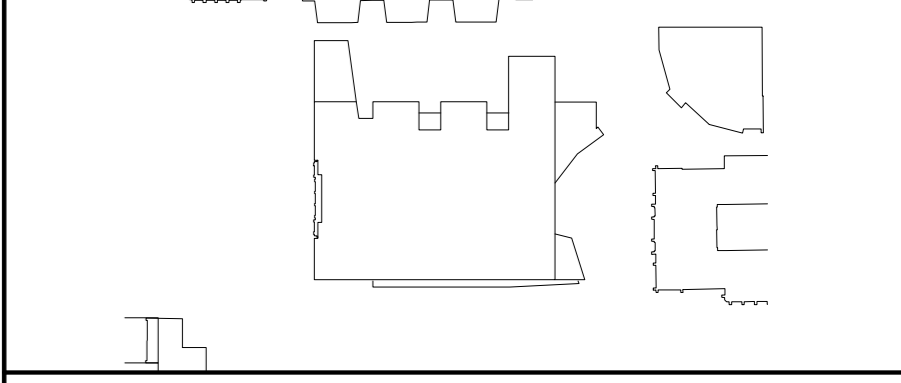

NADAAA
 NADAAA
 1920 Washington Street No.2
 Boston Massachusetts 02118 USA
 Telephone +1 617 442 6232
 Facsimile +1 888 442 1417
 Email nadaaa@nadaaa.com

John Wardle Architects
 © 2011 John Wardle Architects
 Level 10, 180 Russell Street, Melbourne Victoria 3000 Australia
 Tel : +613 9654 8700 www.johnwardlearchitects.com

Client University of Melbourne
Parkville Campus

Project Faculty of Architecture
Building and Planning

Title HALL FLOOR VOID
UNFOLDED PANELS L01

Project No.	0913	Scale	AS SHOWN
Drawing No.	AR5157	Revision	03
Date	MARCH 2013	Drawn	Co-Ord
Checked			

FILENAME - #####

VM ISSUE