



5 JR STUDY SPACE (247) - PLAN DETAIL
SCALE 1:5

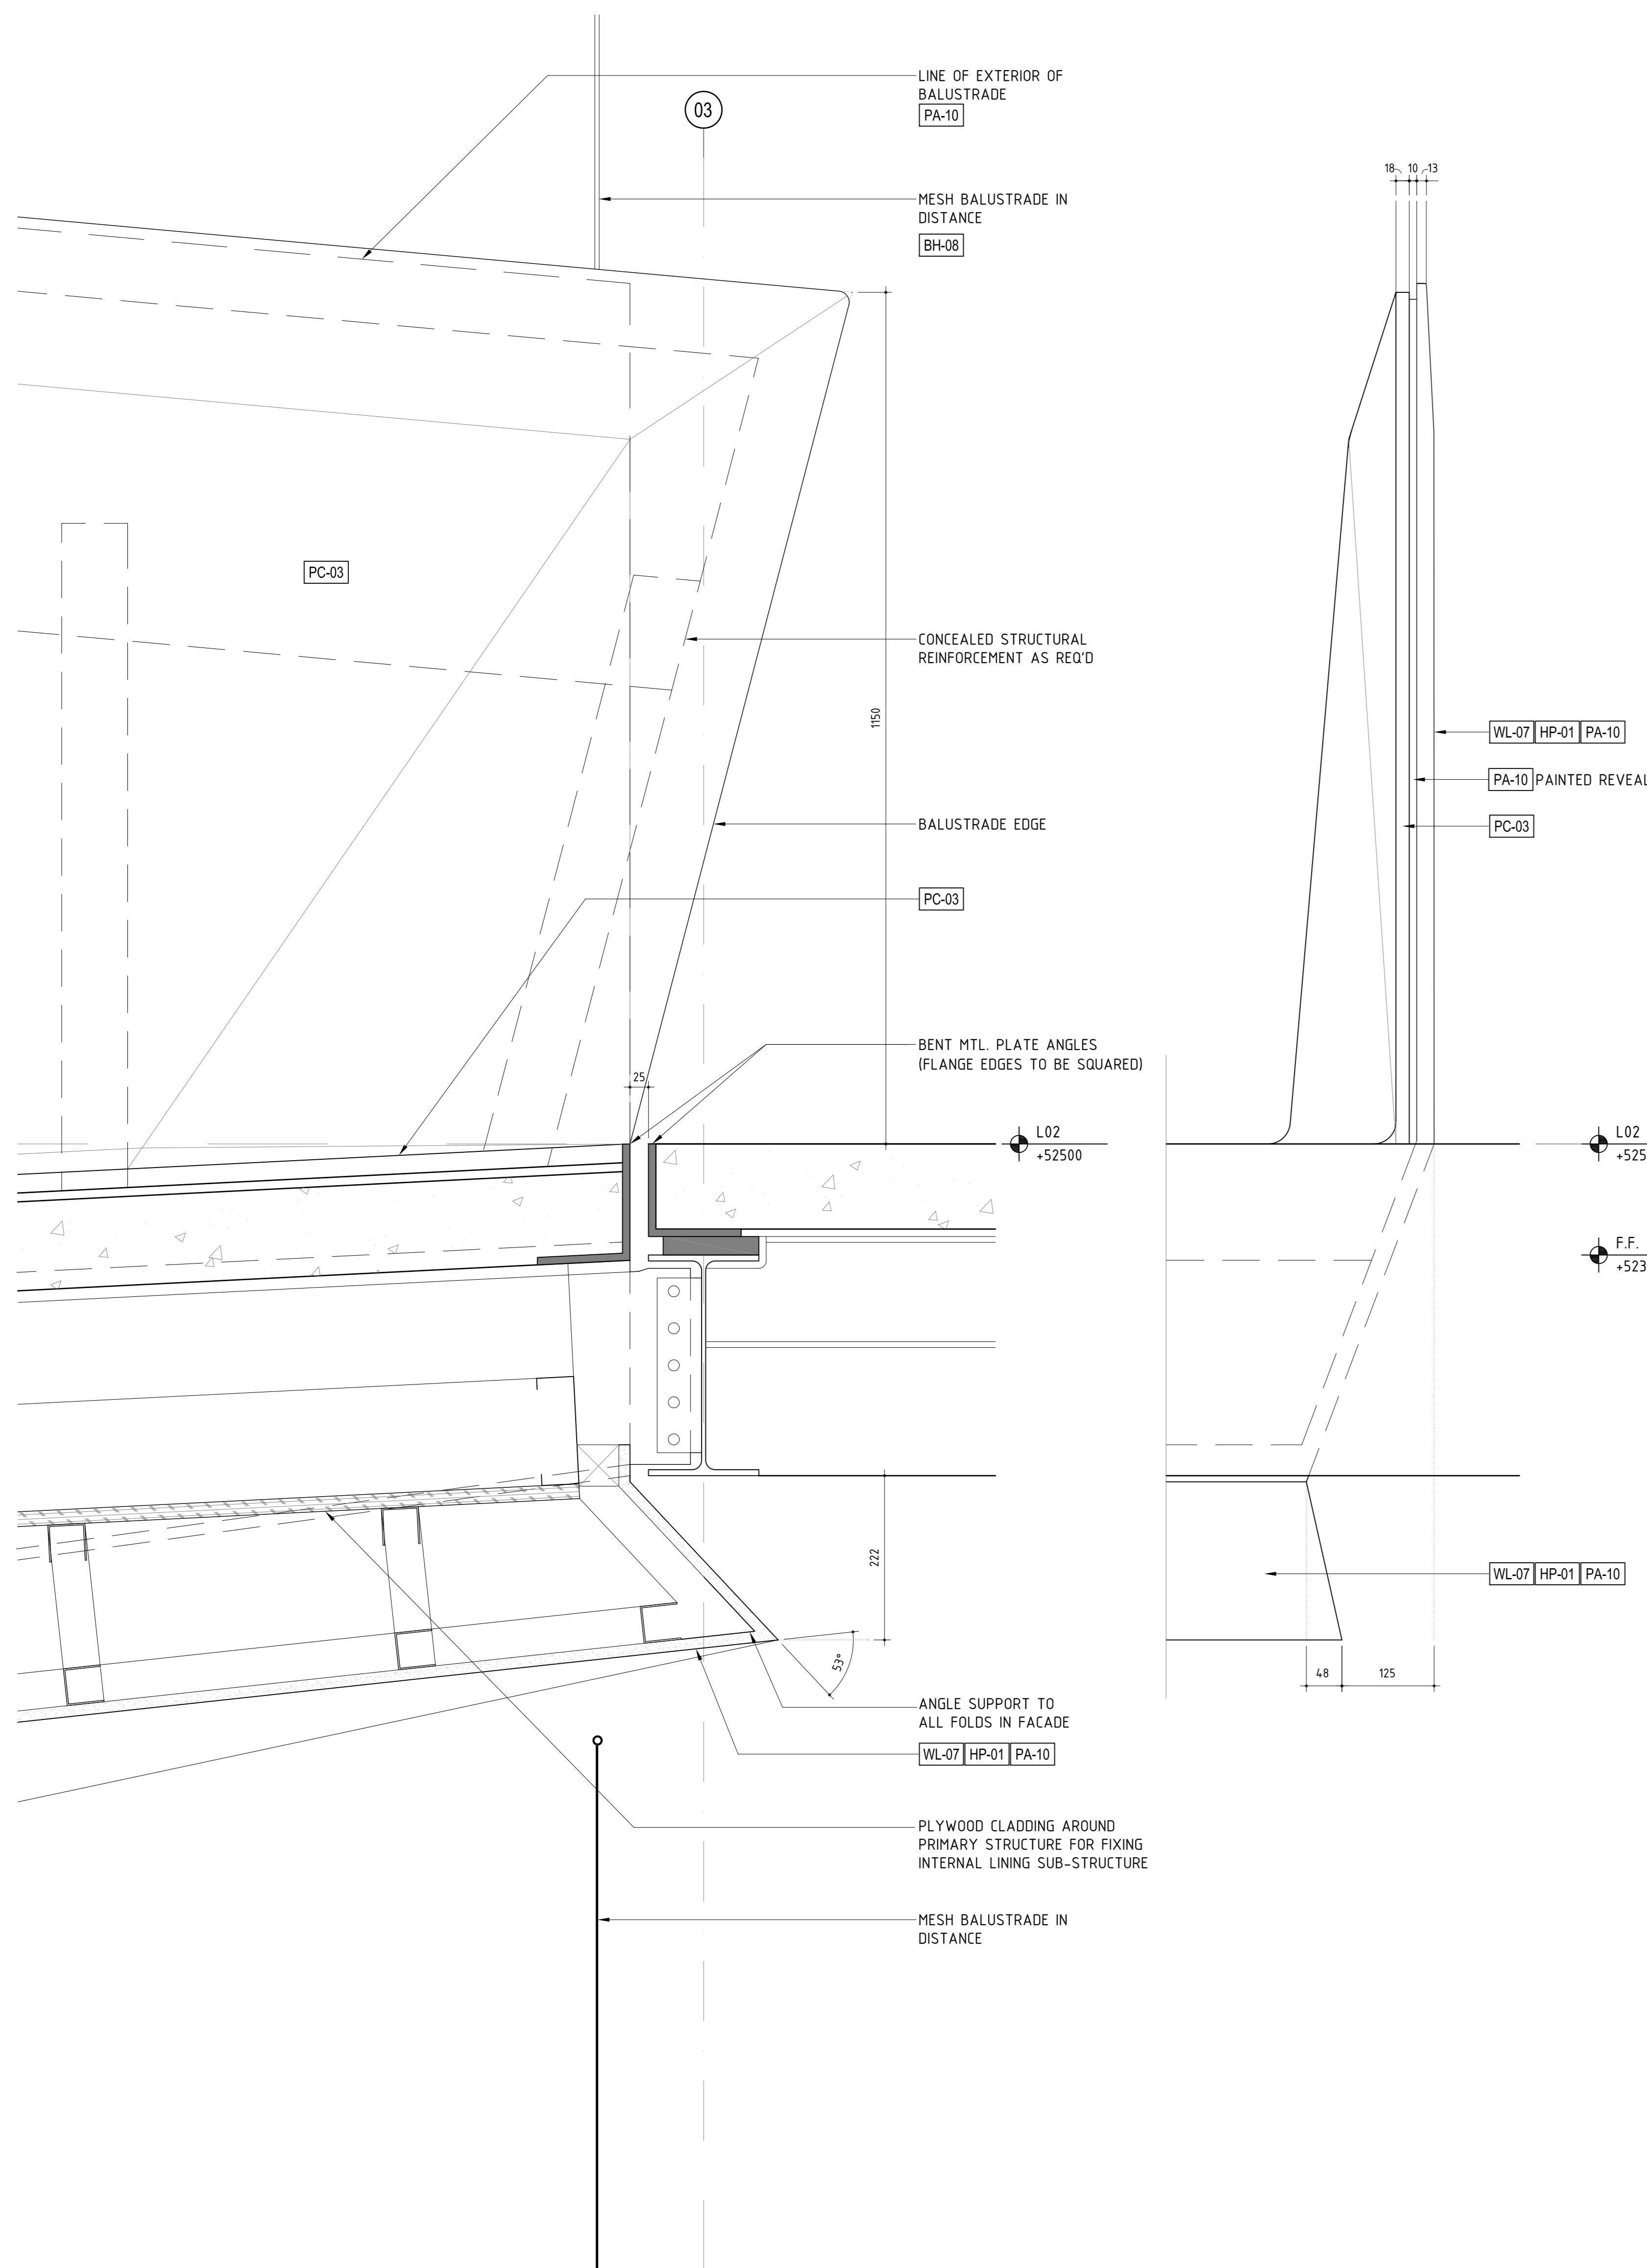

02 JR STUDY SPACE (247) - ELEVATION DETAIL
SCALE 1:5

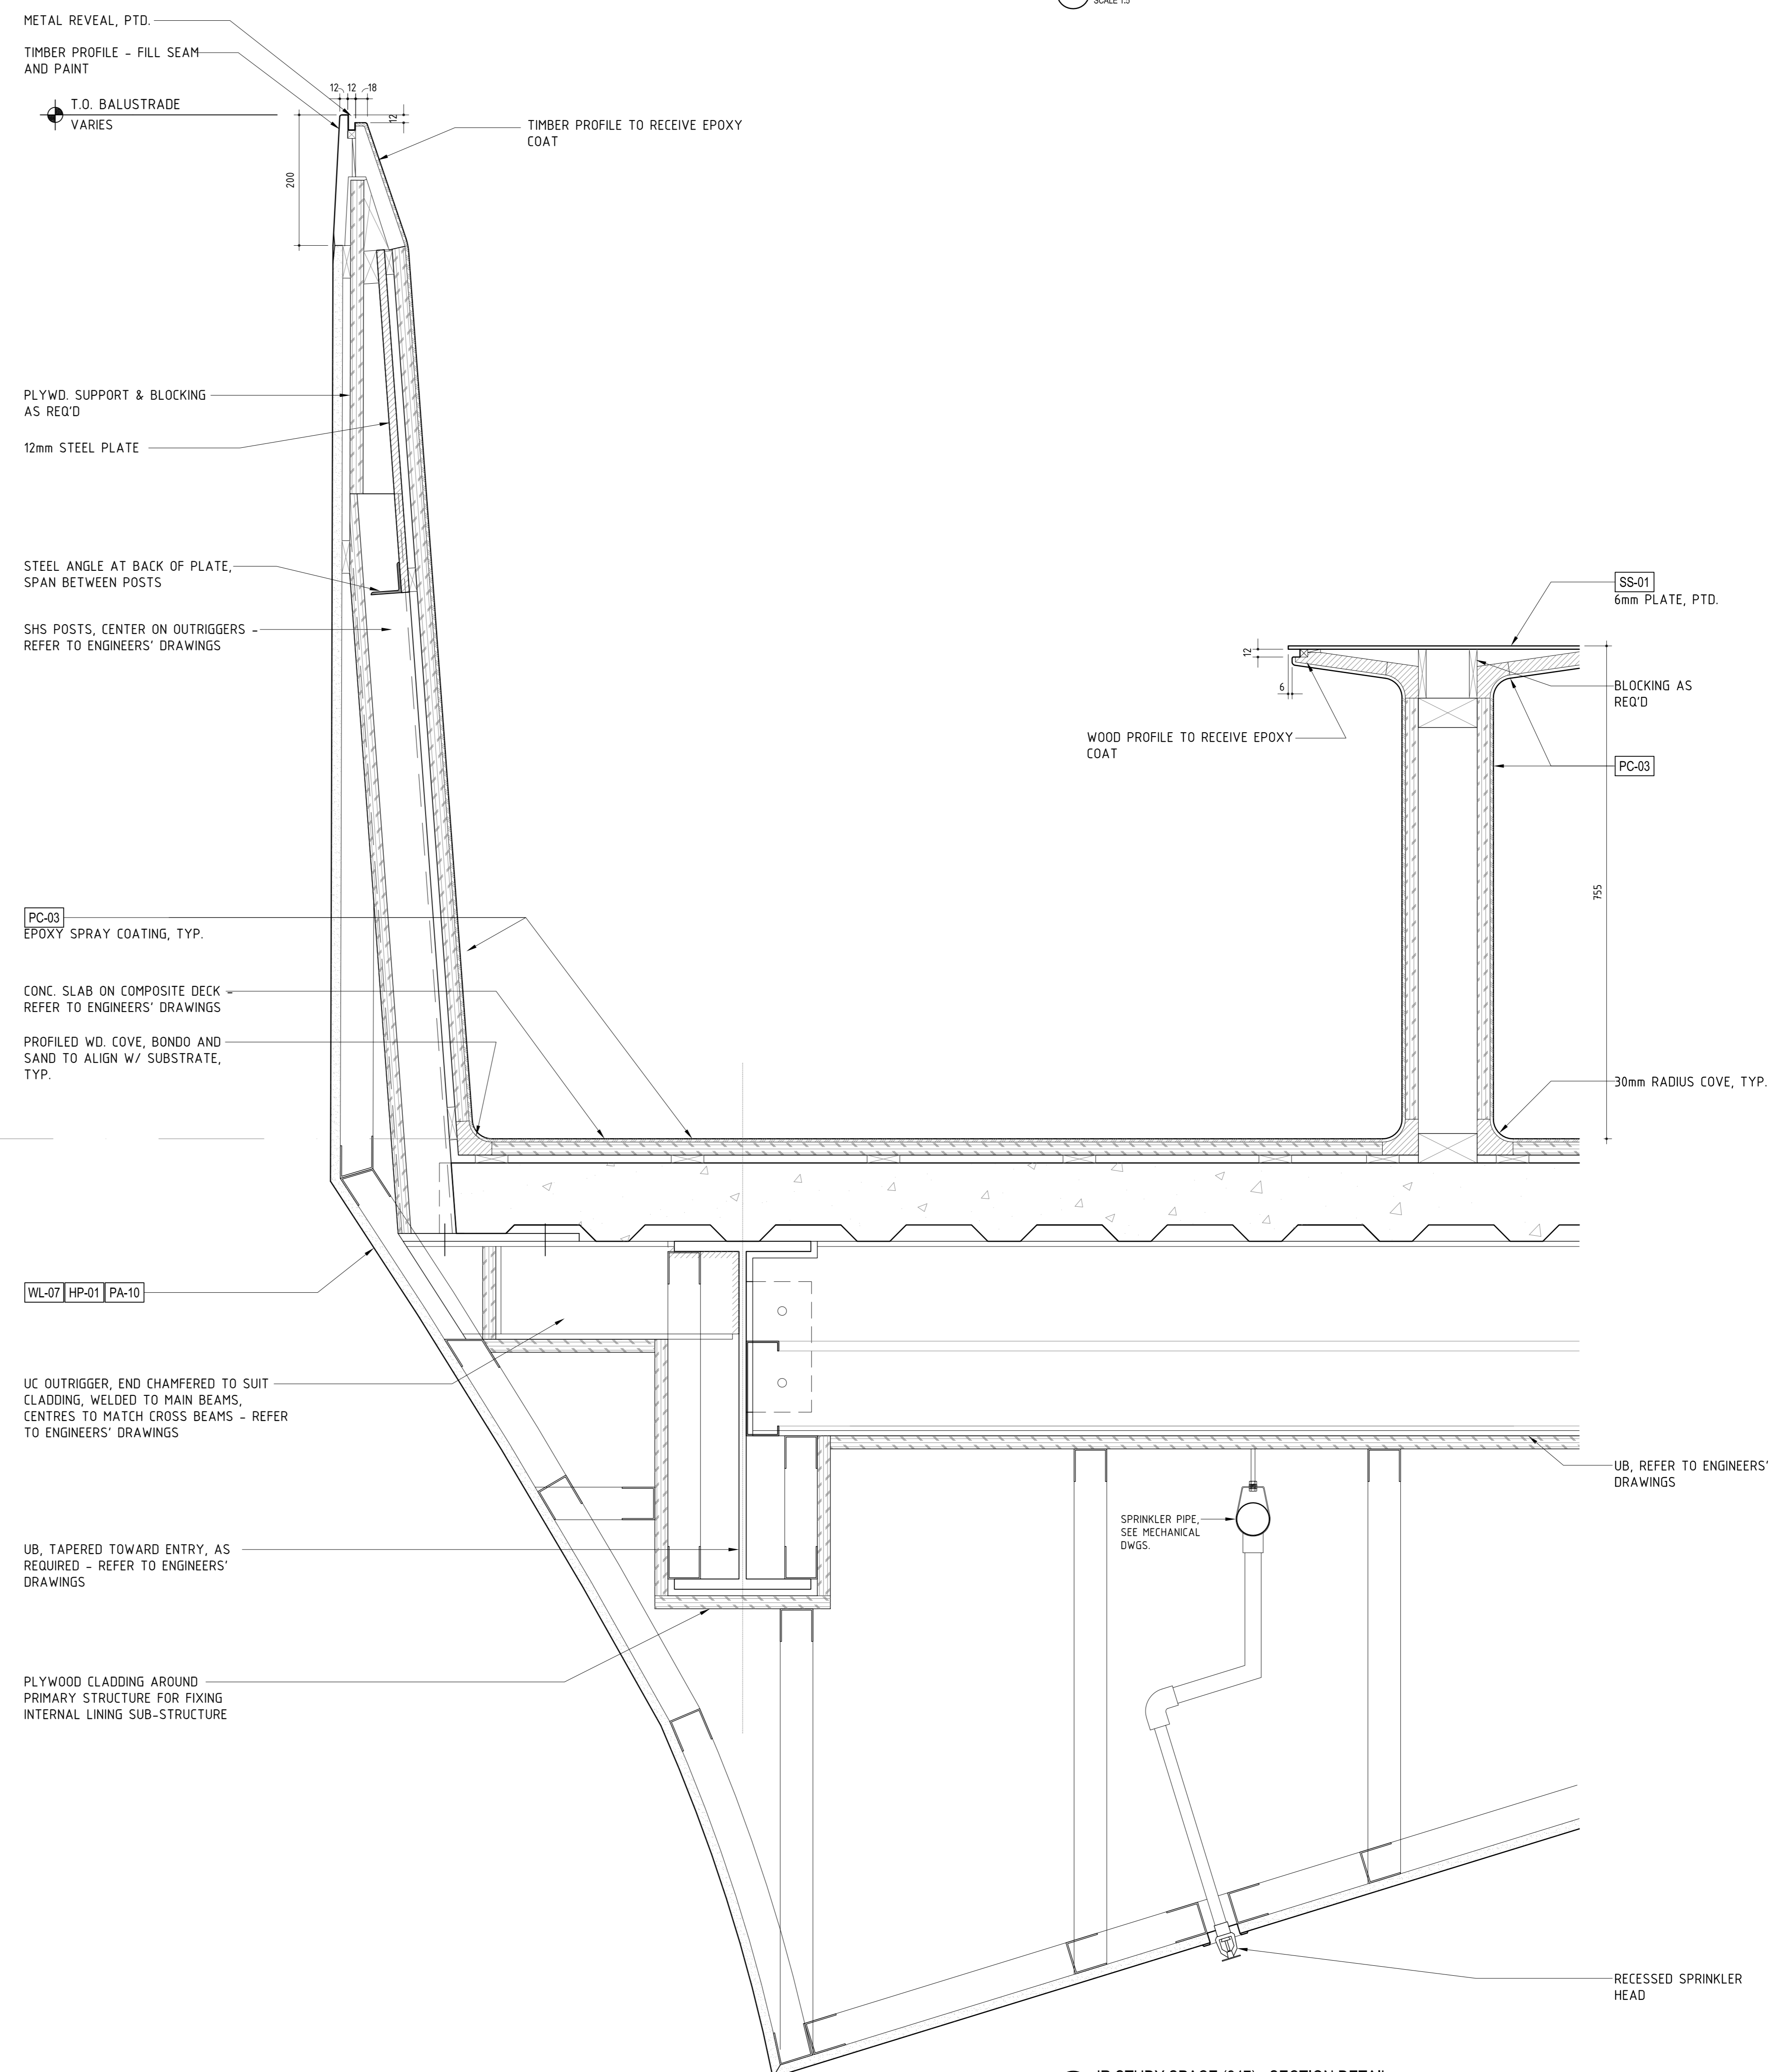

4 JR STUDY SPACE (247) - TABLE SECTION DETAIL
SCALE 1:5


01 JR STUDY SPACE (247) - SECTION DETAIL
SCALE 1:5

THIS DRAWING IS AN UNCONTROLLED COPY UNLESS STAMPED OTHERWISE

CONTRACTORS SHALL VERIFY ALL DIMENSIONS BEFORE ANY WORK COMMENCES. ALL SHOP DRAWINGS SHALL BE SUBMITTED TO THE SUPERINTENDENT AND MANUFACTURE SHALL NOT COMMENCE PRIOR TO THE RETURN OF DIMENSIONED SHOP DRAWINGS SIGNED BY THE CONSULTANT. FURTHER DIMENSIONS SHALL TAKE PRECEDENCE OVER SCALES. THIS DRAWING SHOULD BE READ IN CONJUNCTION WITH ALL RELEVANT CONTRACT SPECIFICATIONS AND DRAWINGS COPYRIGHT OF THIS DRAWING IS VESTED IN WARDLE.

General Notes

Rev	Issue	Revision Description	Amtd	Date
A	SG	FOR CONSTRUCTION	-	09.12.13
03	JC	100% CD - TENDER ISSUE	-	07.09.12
02	JC	90% CD ISSUE	-	10.08.12
01	JC	75% CD ISSUE	-	13.07.12

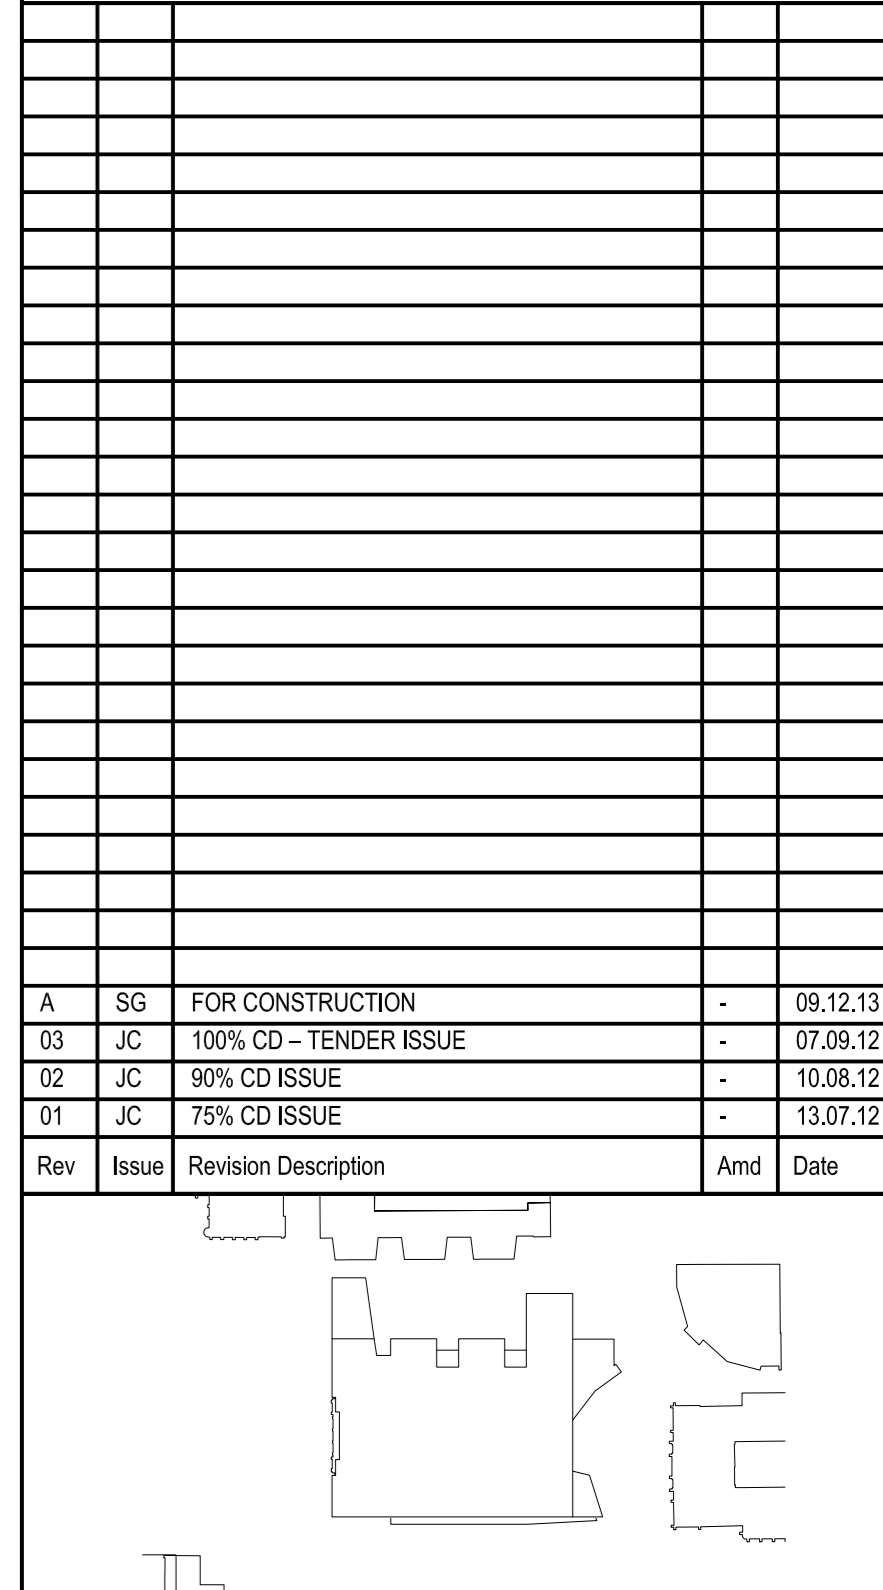

NADAAA

NADAAA
1520 Washington Street No.2
Boston
Massachusetts
02118 USA

Telephone
+1 617 442 6232
Facsimile
+1 604 442 1417
Email
nadaa@nadaa.com

John Wardle Architects

© 2011 John Wardle Architects
Level 10, 180 Russell Street, Melbourne Victoria 3000 Australia
Tel : +613 9654 8700 www.johnwardlearchitects.com

Client **University of Melbourne Parkville Campus**

Project **Faculty of Architecture Building and Planning**

Title **JOSEPH REED FACADE DETAILS**

Project No. **0913** Scale 1:5 @ A0

Drawing No. **AR5164** Revision **A**

Date: DEC 2013 Dwn - Co-Ord - Chk -

FILENAME - #####

FOR CONSTRUCTION