


CONTRACTORS SHALL VERIFY ALL DIMENSIONS BEFORE ANY JOB COMMENCES. ALL SHOP DRAWINGS SHALL BE SUBMITTED TO THE SUPERINTENDENT AND MANUFACTURE SHALL NOT COMMENCE PRIOR TO THE RETURN OF UNAMENDED SHOP DRAWINGS SIGNED BY THE CONSULTANT. ALL DIMENSIONS SHALL TAKE PRECEDENCE OVER SCALES. THIS DRAWING SHOULD BE READ IN CONJUNCTION WITH ALL RELEVANT CONTRACT, SPECIFICATIONS AND DRAWINGS COPY PRINT OF THE DRAWING LISTED IN WALKIE.

General Notes

Rev	Issue	Revision Description	Amd	Date
04	JC	100% CD - TENDER ISSUE THIS SHEET WAS PREVIOUSLY AR5170	-	07.09.12
03	JC	90% CD ISSUE	-	10.08.12
02	JC	75% CD ISSUE	-	13.07.12
01	JC	50% CD ISSUE	-	01.05.12

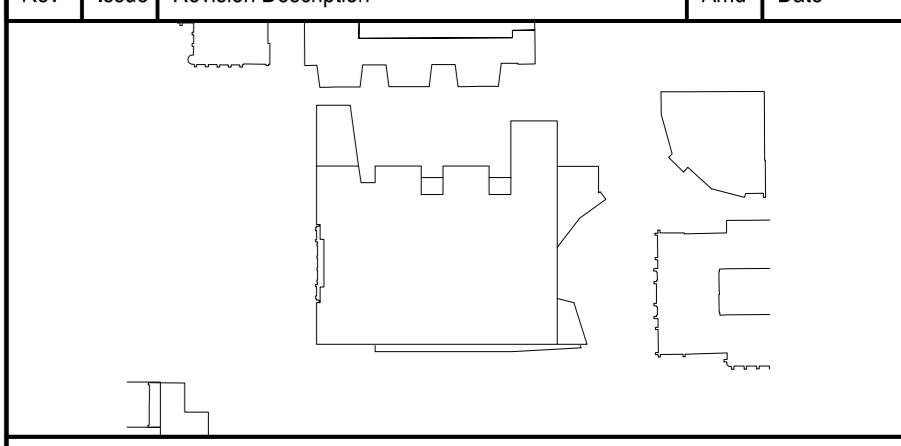

NADAAA
 NADAAA
 1920 Washington Street No.2
 Boston Massachusetts 02118 USA
 Telephone +1 617 442 6232
 Facsimile +1 888 442 1417
 Email nadaa@nadaaa.com

John Wardle Architects
 © 2011 John Wardle Architects
 Level 10, 180 Russell Street, Melbourne Victoria 3000 Australia
 Tel : +613 9554 8700 www.johnwardlearchitects.com



Client **University of Melbourne
Parkville Campus**

Project **Faculty of Architecture
Building and Planning**


Title **JOSEPH REED FLANKING WALL
DETAILS**

Project No.	0913	Scale	1:10
Drawing No.	AR5171	Revision	04
Date	Drawn	Co-Ord	Check


FILENAME: ##
100% CD - TENDER ISSUE

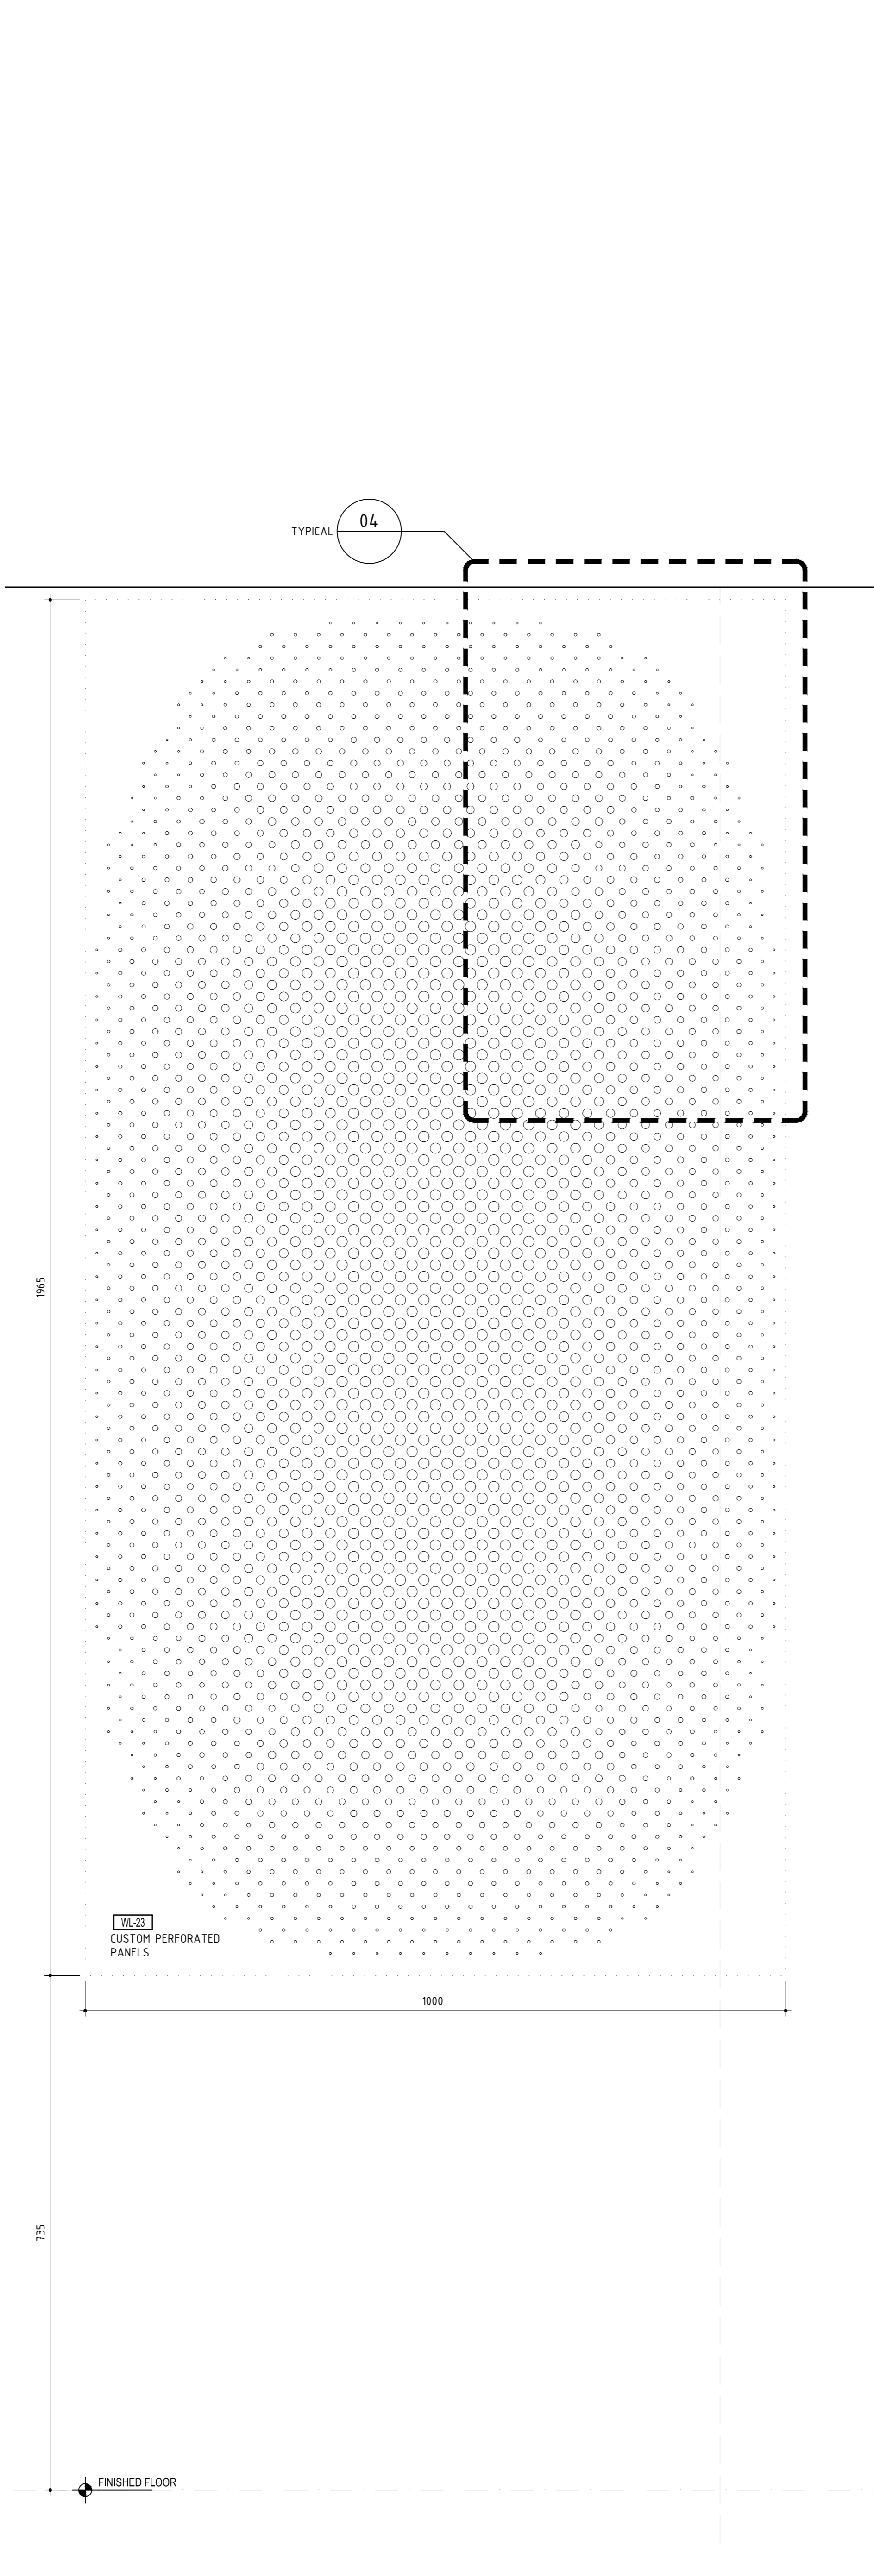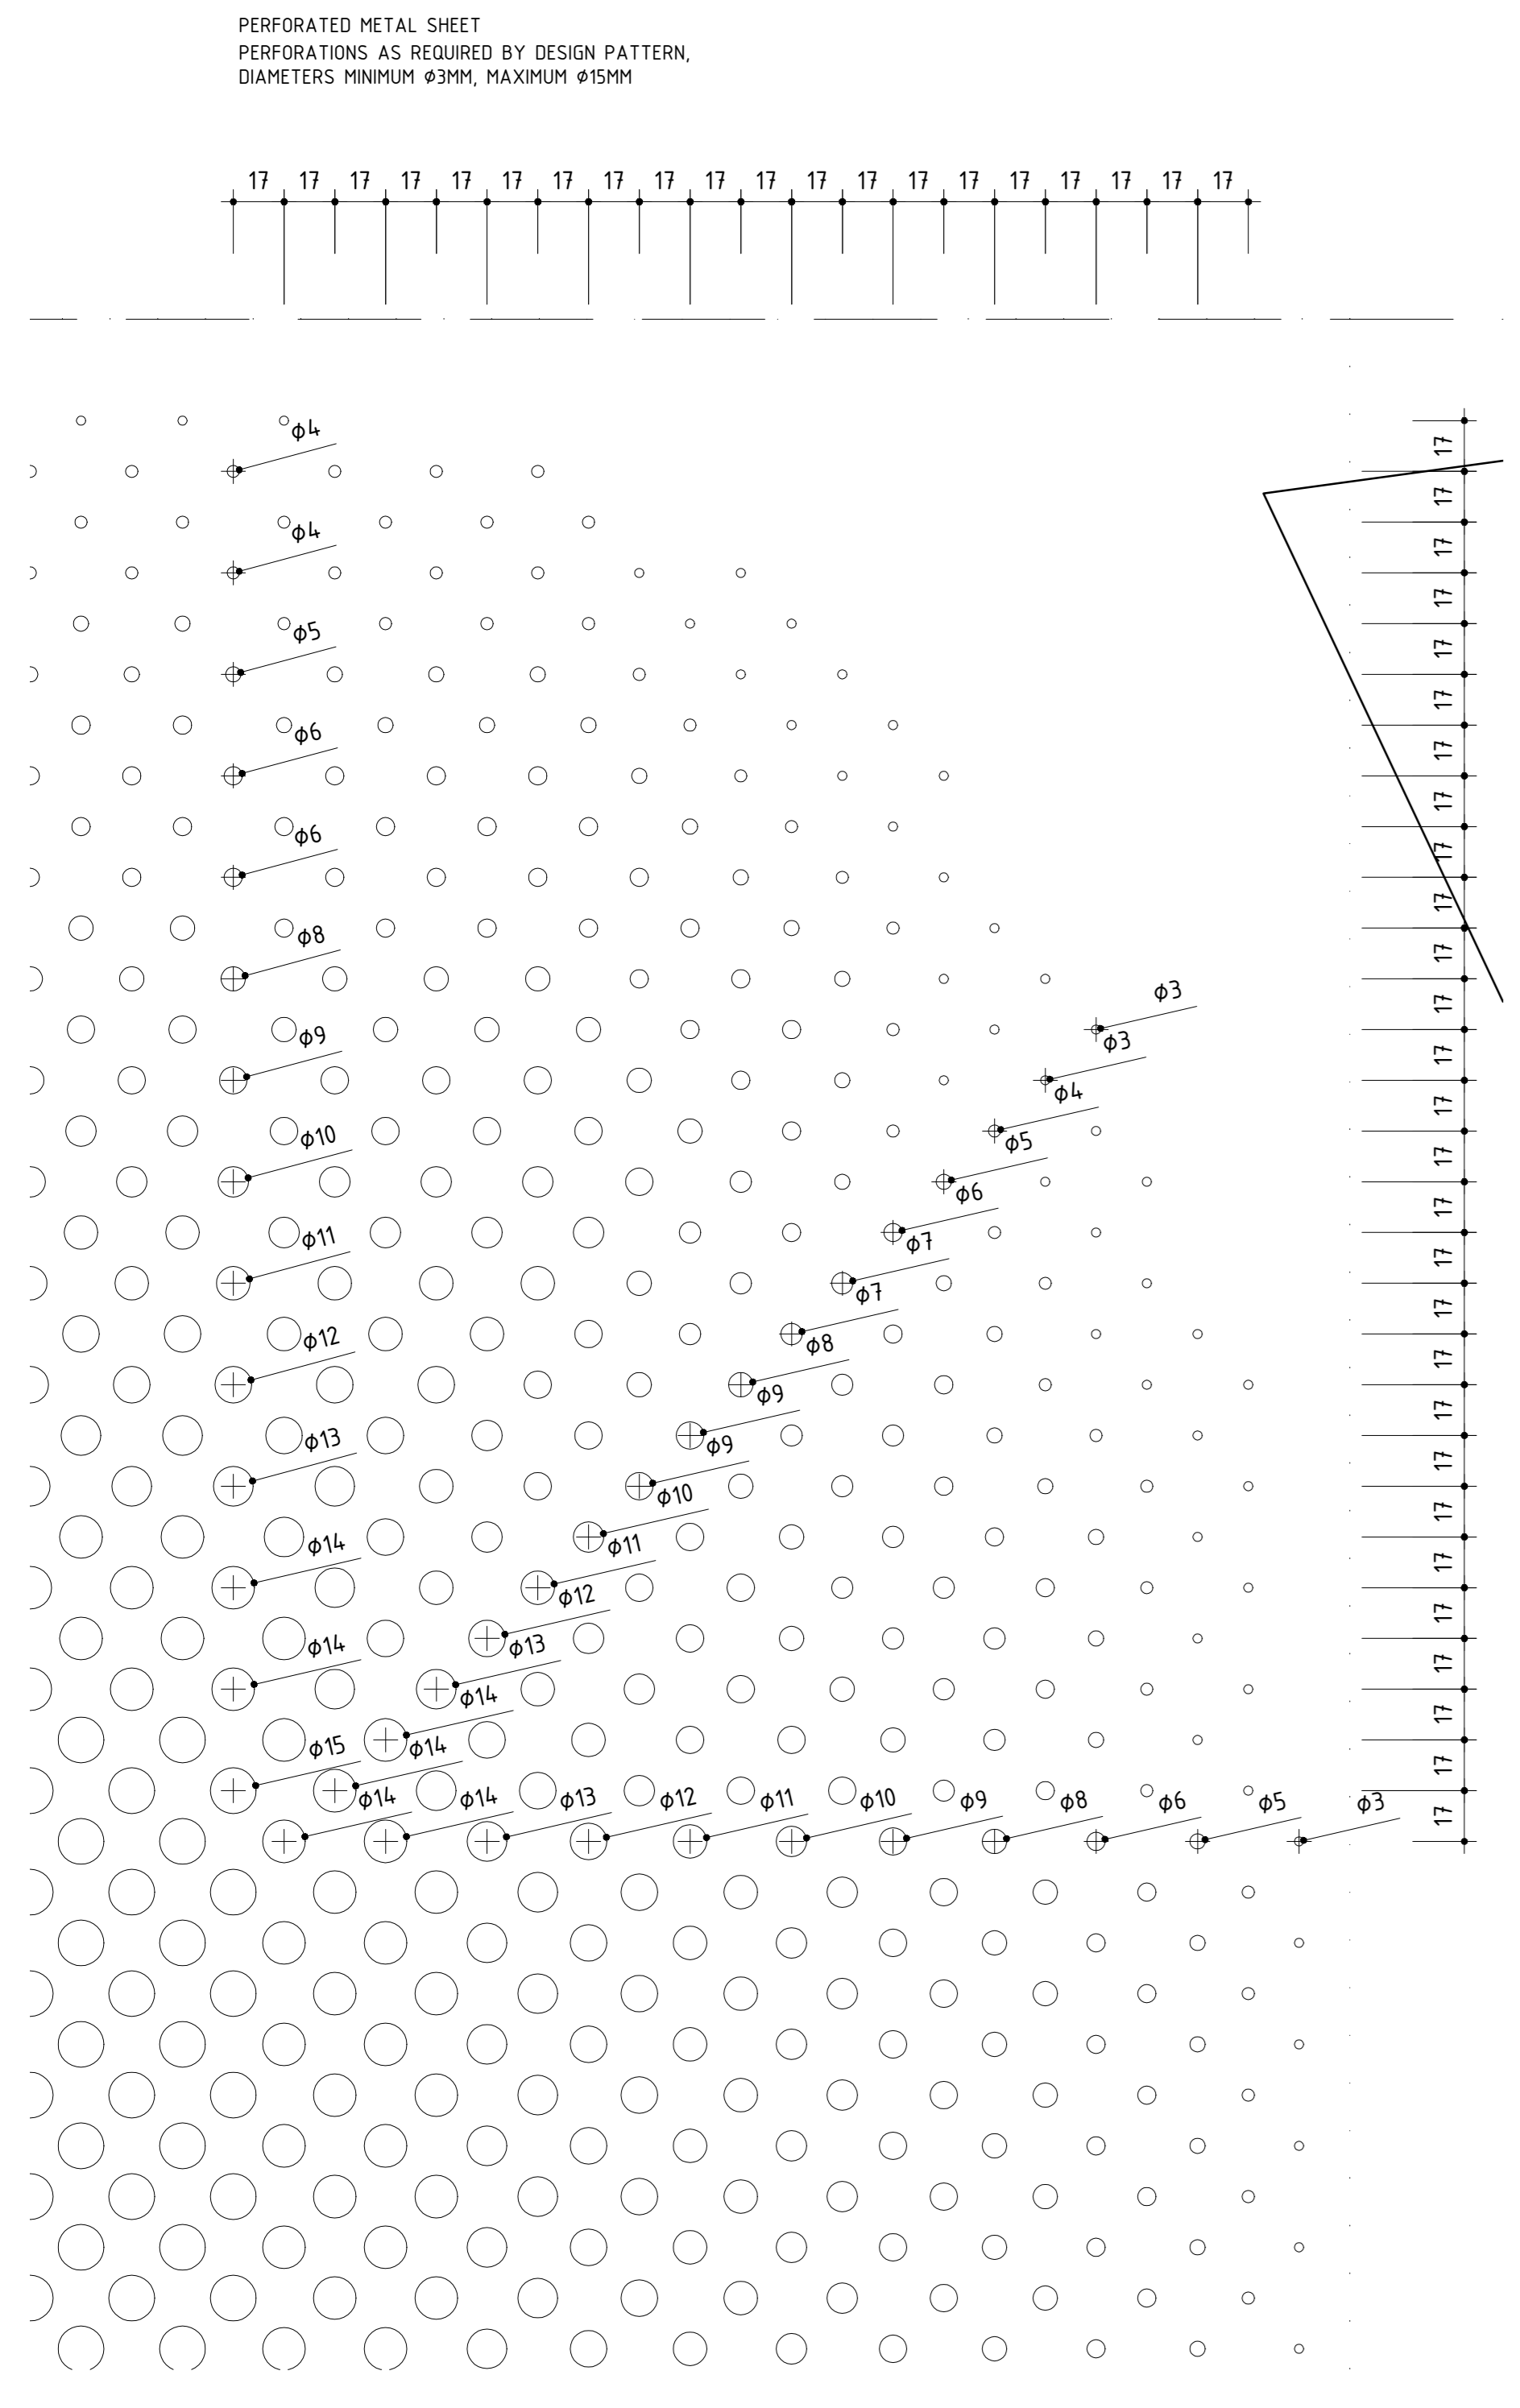

03 PERFORATED PANEL - WINDOW TYPE C
SCALE 1:5

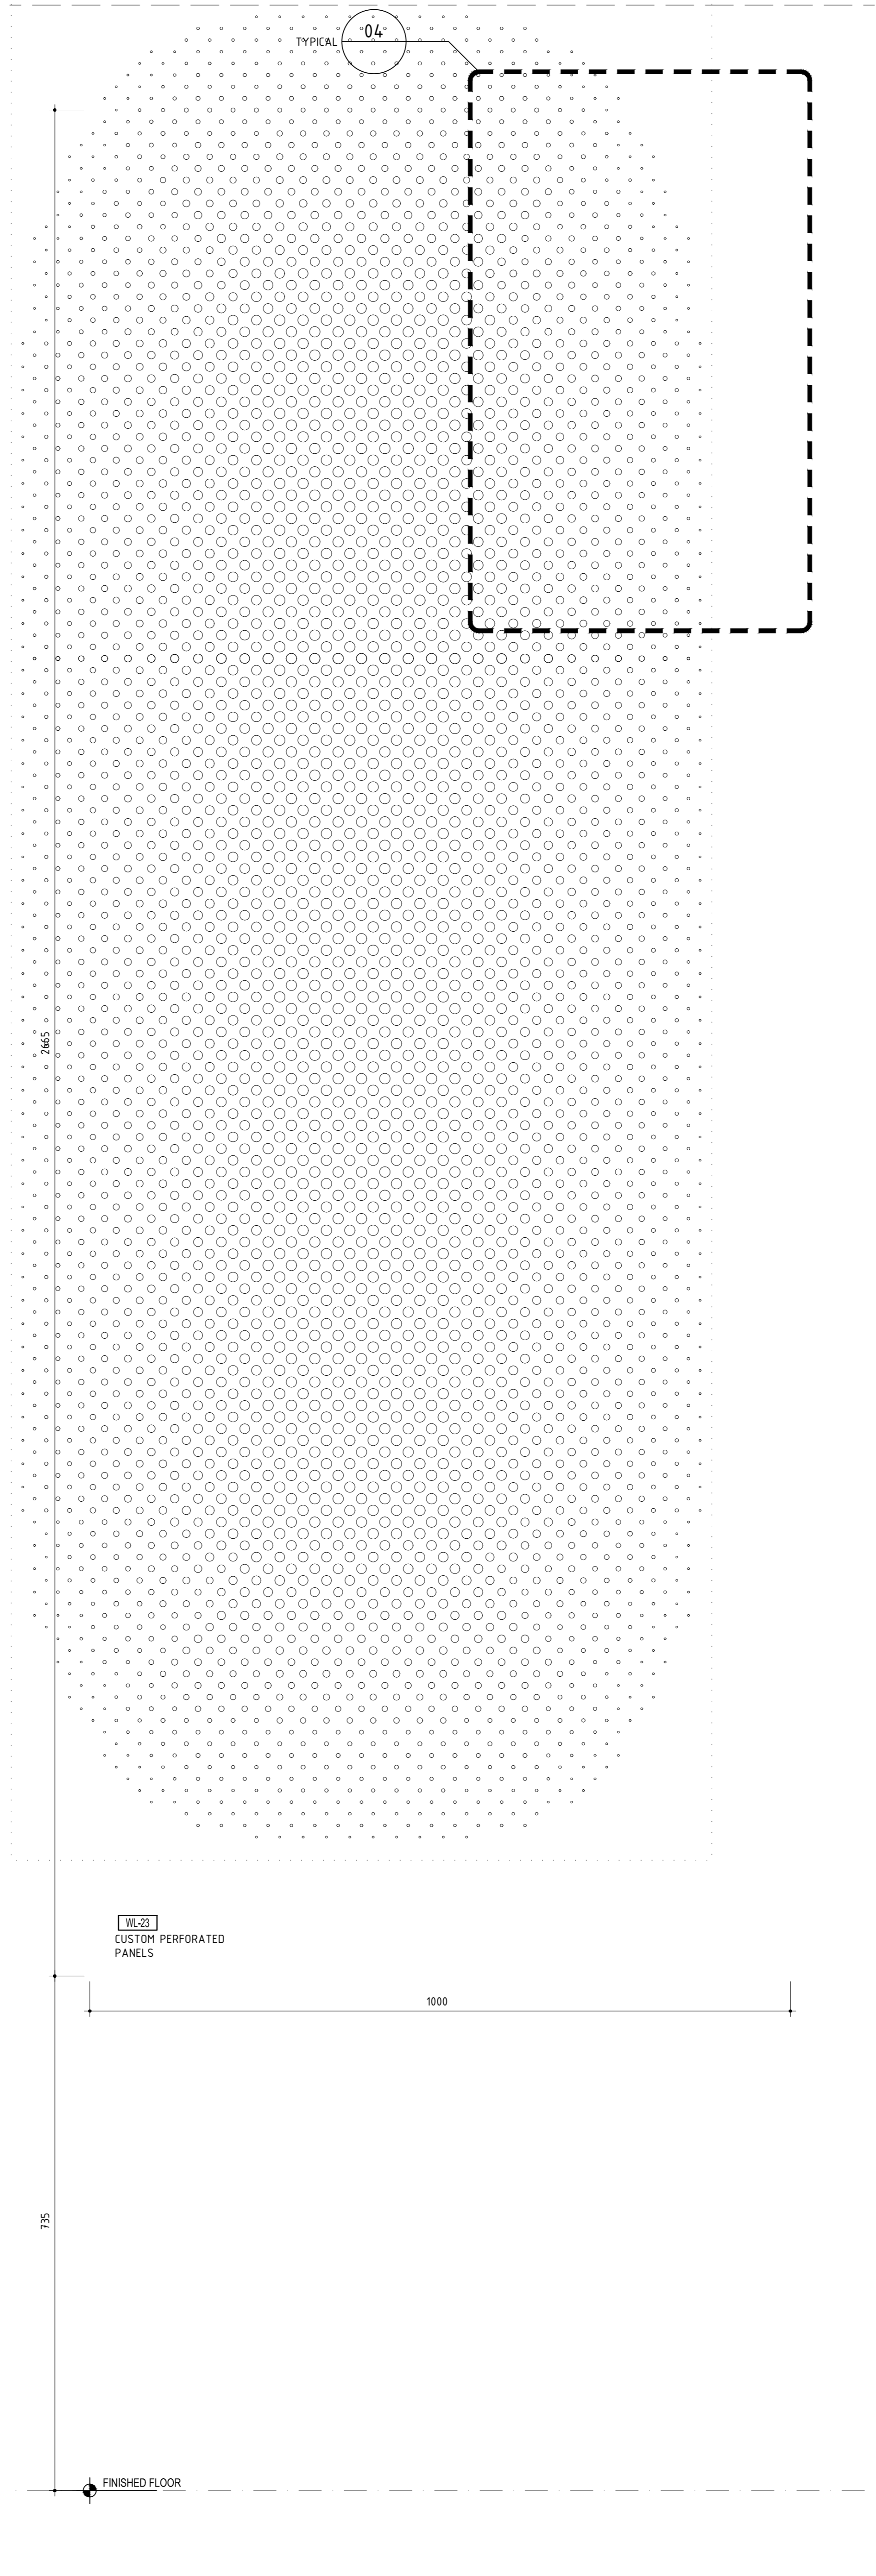

02 PERFORATED PANEL - WINDOW TYPE B
SCALE 1:5

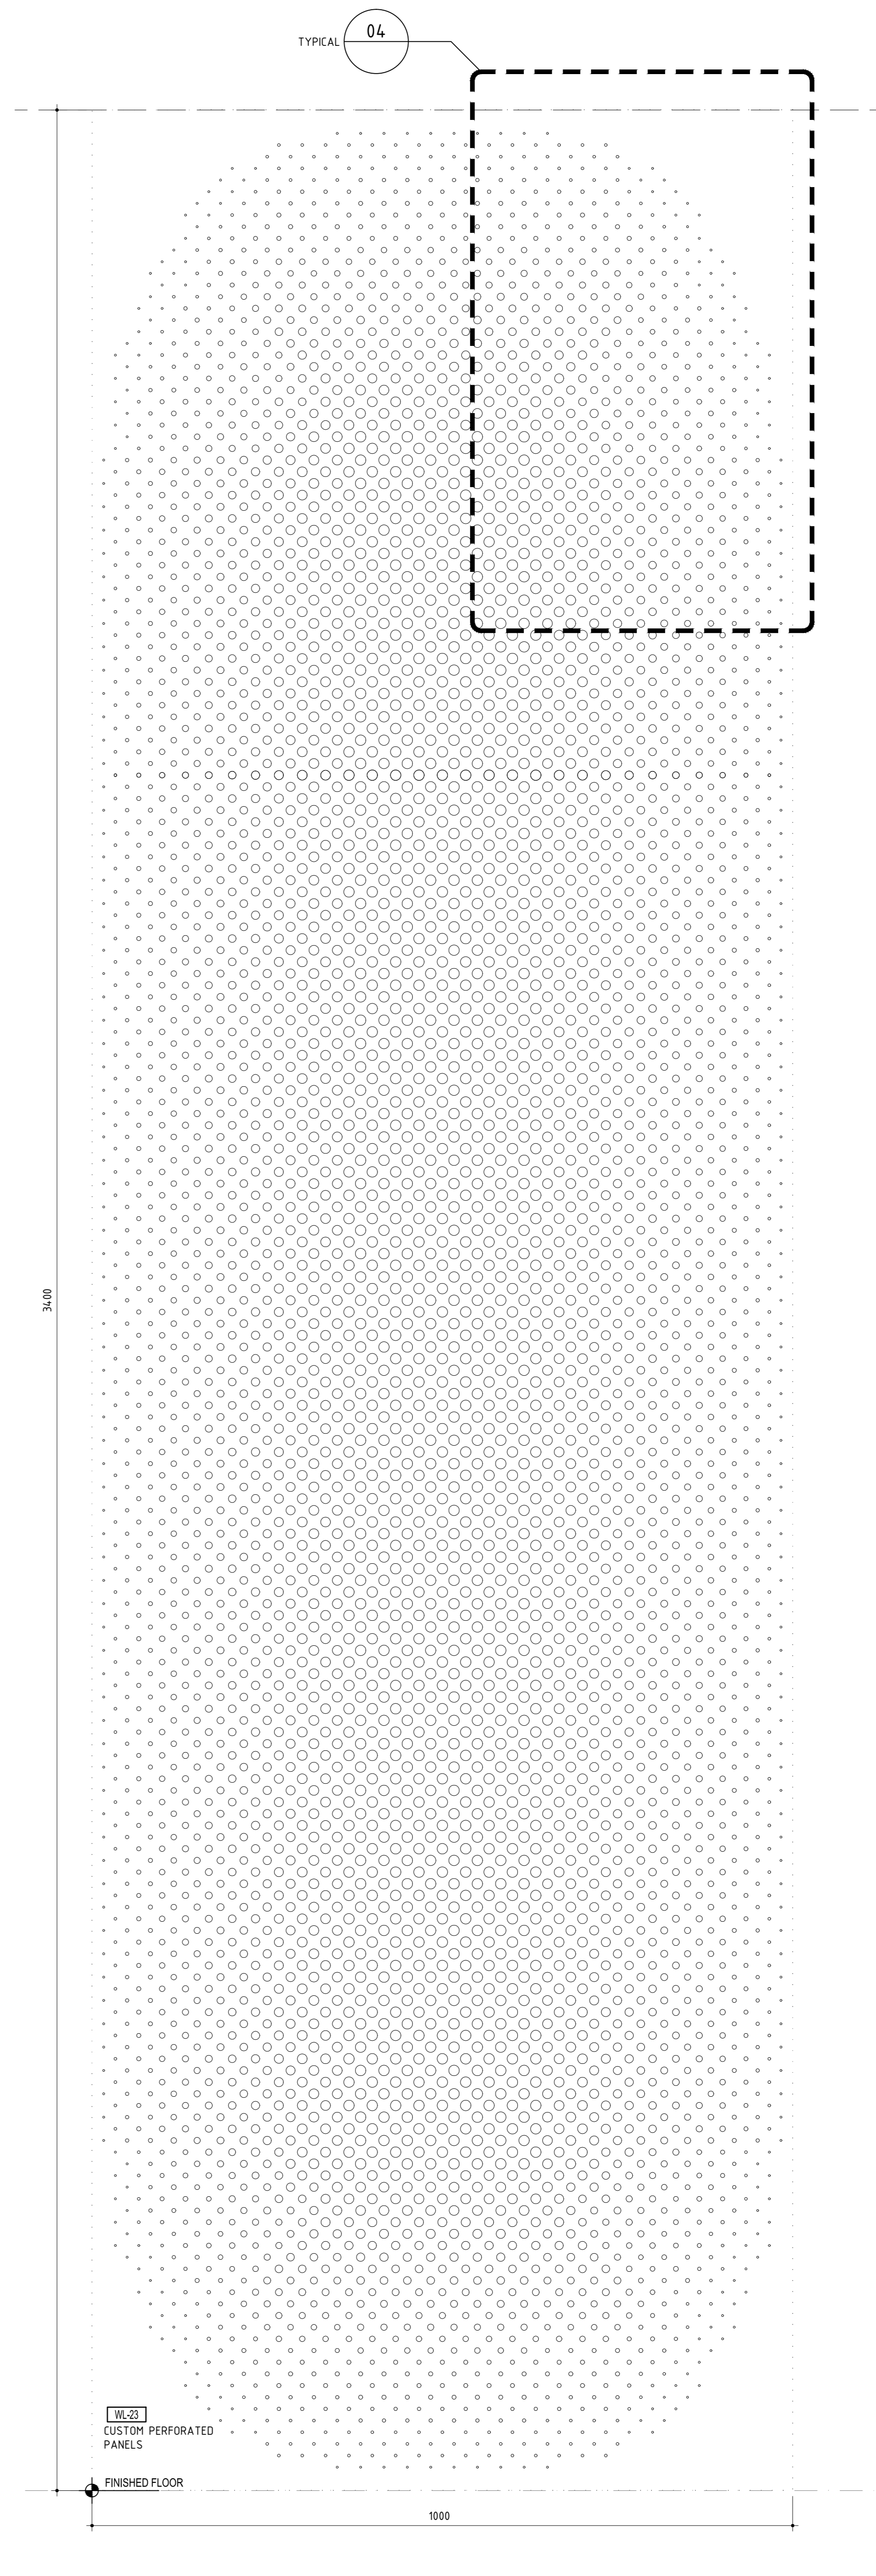

01 PERFORATED PANEL - WINDOW TYPE A
SCALE 1:5

04 PERFORATED PANEL - HOLES DETAIL
SCALE 1:2