

THIS DRAWING IS AN UNCONTROLLED COPY UNLESS STAMPED OTHERWISE

CONTRACTORS SHALL VERIFY JOB DIMENSIONS BEFORE ANY JOB COMMENCES. ALL SHOP DRAWINGS SHALL BE SUBMITTED TO THE SUPERVISOR AND MANUFACTURER SHALL NOT COMMENCE PRIOR TO THE RETURN OF UNAMENDED SHOP DRAWINGS SIGNED BY THE CONSULTANT. REVISIONS SHALL BE PRELIMINARY UNLESS CALLED THIS DRAWING SHOULD BE READ IN CONJUNCTION WITH ALL RELEVANT CONTRACT SPECIFICATIONS AND DRAWINGS COPYRIGHT OF THIS DRAWING IS VETTED IN WHOLE

General Notes

- 18mm E1\* MDF CARCASS THROUGHOUT UNLESS OTHERWISE NOTED.
- ALL NON EXPOSED CARCASS TO BE MATCHING LAMINATE UNLESS OTHERWISE NOTED.
- ALL NON EXPOSED CARCASS TO BE BLACK LAMINATE TO JOINERY RECEIVING TIMBER VENEER FINISH, REFER MATERIALS SCHEDULE [ P.26 ]
- ALL NON EXPOSED CARCASS TO BE WHITE LAMINATE TO JOINERY RECEIVING STAINLESS STEEL CLADDING, REFER MATERIALS SCHEDULE [ P.21 ]
- ALL EXPOSED EDGES TO TIMBER VENEER PANELS TYPICAL TO RECEIVE 3mm THK MATCHING SOLID EDGES, UNLESS OTHERWISE NOTED.
- SPLIT BATTENS TO BE 12mm UNLESS OTHERWISE NOTED.
- APPLY MATCHING LAMINATE ABS EDGING TO LAMINATED BENCHTOPS, UNLESS OTHERWISE NOTED
- REFER TO '1300 - MATERIALS SCHEDULE' FOR A DESCRIPTION OF THE MATERIAL CODES AS SHOWN ON THIS DRAWING. [ T.03 ]
- REFER TO '1400 - FIXTURES, FITTINGS & EQUIPMENT SCHEDULE' FOR A DESCRIPTION OF THE FFAE CODES AS SHOWN ON THIS DRAWING. [ J.04.0 ]
- ALL JOINERY LOCKS TO BE [ JH.02 ] UNLESS OTHERWISE NOTED.
- REFER TO DRAWING AR7300 FOR MOUNTING HEIGHTS FOR ALL SERVICES FIXTURES, UNLESS OTHERWISE DIMENSIONED ON THE JOINERY ELEVATIONS.
- ALL CORNER JUNCTIONS TO BE MITRED UNLESS OTHERWISE NOTED.
- ALL UPHOLSTERY STITCHING TO MATCH FABRIC COLOUR UNLESS OTHERWISE NOTED
- DRAWINGS TO BE READ IN CONJUNCTION WITH AR1200 SERIES INTERNAL ARRANGEMENT PLANS TO COORDINATE FIXINGS INTO PARTITIONS WHERE NECESSARY

- FS = FIXED SHELF
- AS = ADJUSTABLE SHELF
- FP = FIXED PANEL
- PJ = PANEL JOIN, MAXIMUM WIDTH 2mm

- C.O.S = CHECK ON SITE - DIMENSIONS MUST BE VERIFIED ON SITE BY CONTRACTOR PRIOR TO COMMENCEMENT OF CONSTRUCTION.
- NOM. = NOMINAL
- TYP. = TYPICAL
- SIM. = SIMILAR
- MIRR. = MIRROR
- FCL = FINISHED CEILING LEVEL
- FFL = FINISHED FLOOR LEVEL
- SSL = STRUCTURAL SLAB LEVEL
- CL = CENTRELINE
- ↗ = DIRECTION OF GRAIN / FINISH

Rev	Issue	Revision Description	Amnd	Date
02	SG	100% CD ISSUE	-	20.01.12
01	SG	DESIGN DEVELOPMENT ISSUE	-	22.12.11

Rev	Issue	Revision Description	Amnd	Date
02	SG	100% CD ISSUE	-	20.01.12
01	SG	DESIGN DEVELOPMENT ISSUE	-	22.12.11

FOR CONSTRUCTION

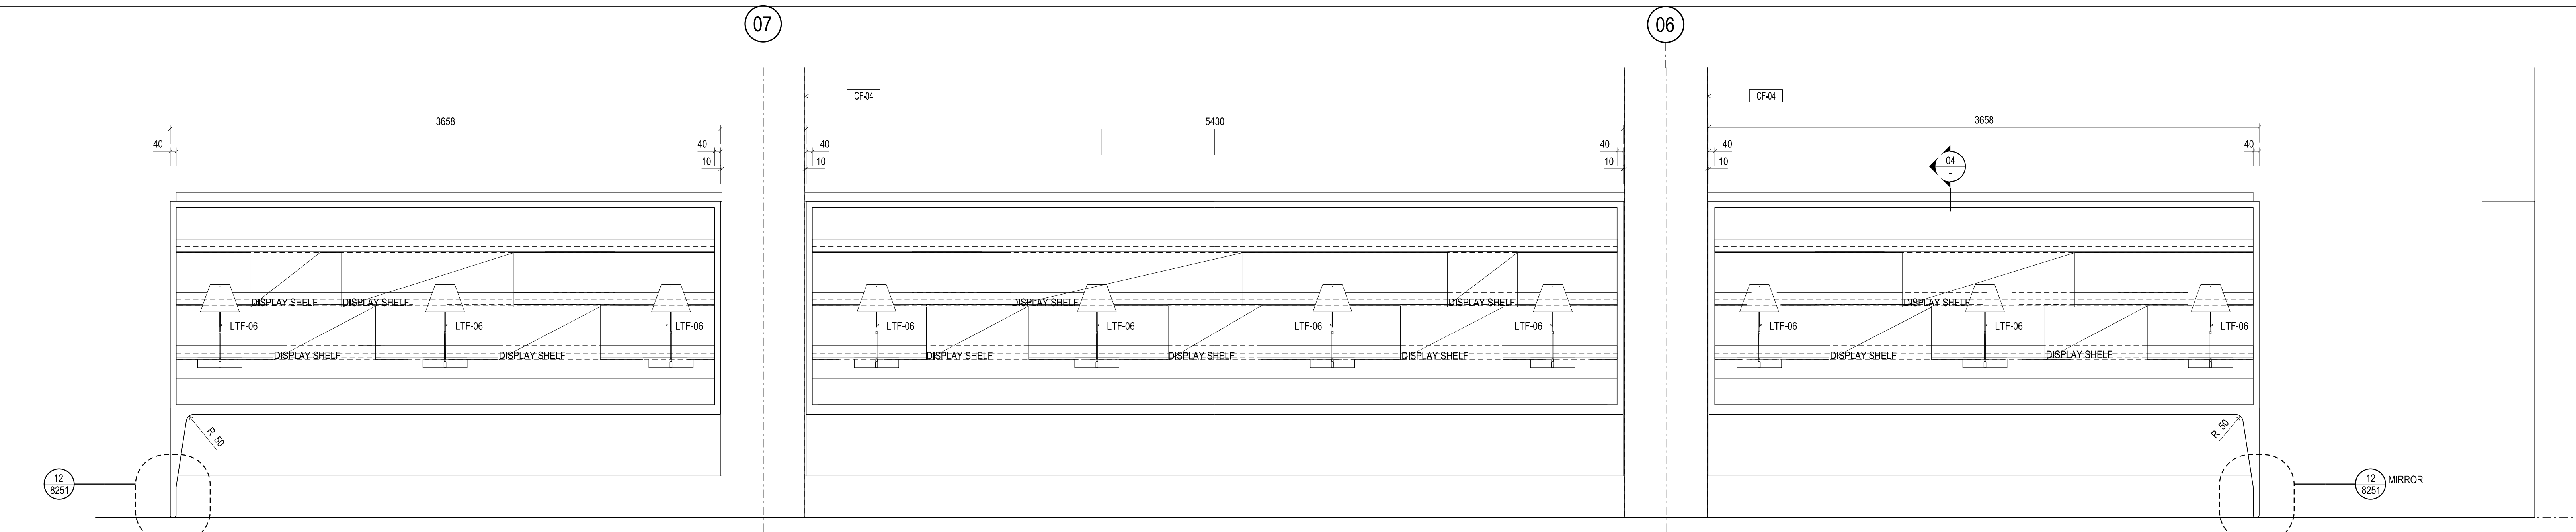


03 ELEVATION - JOG-03  
SCALE 1:20

06


07

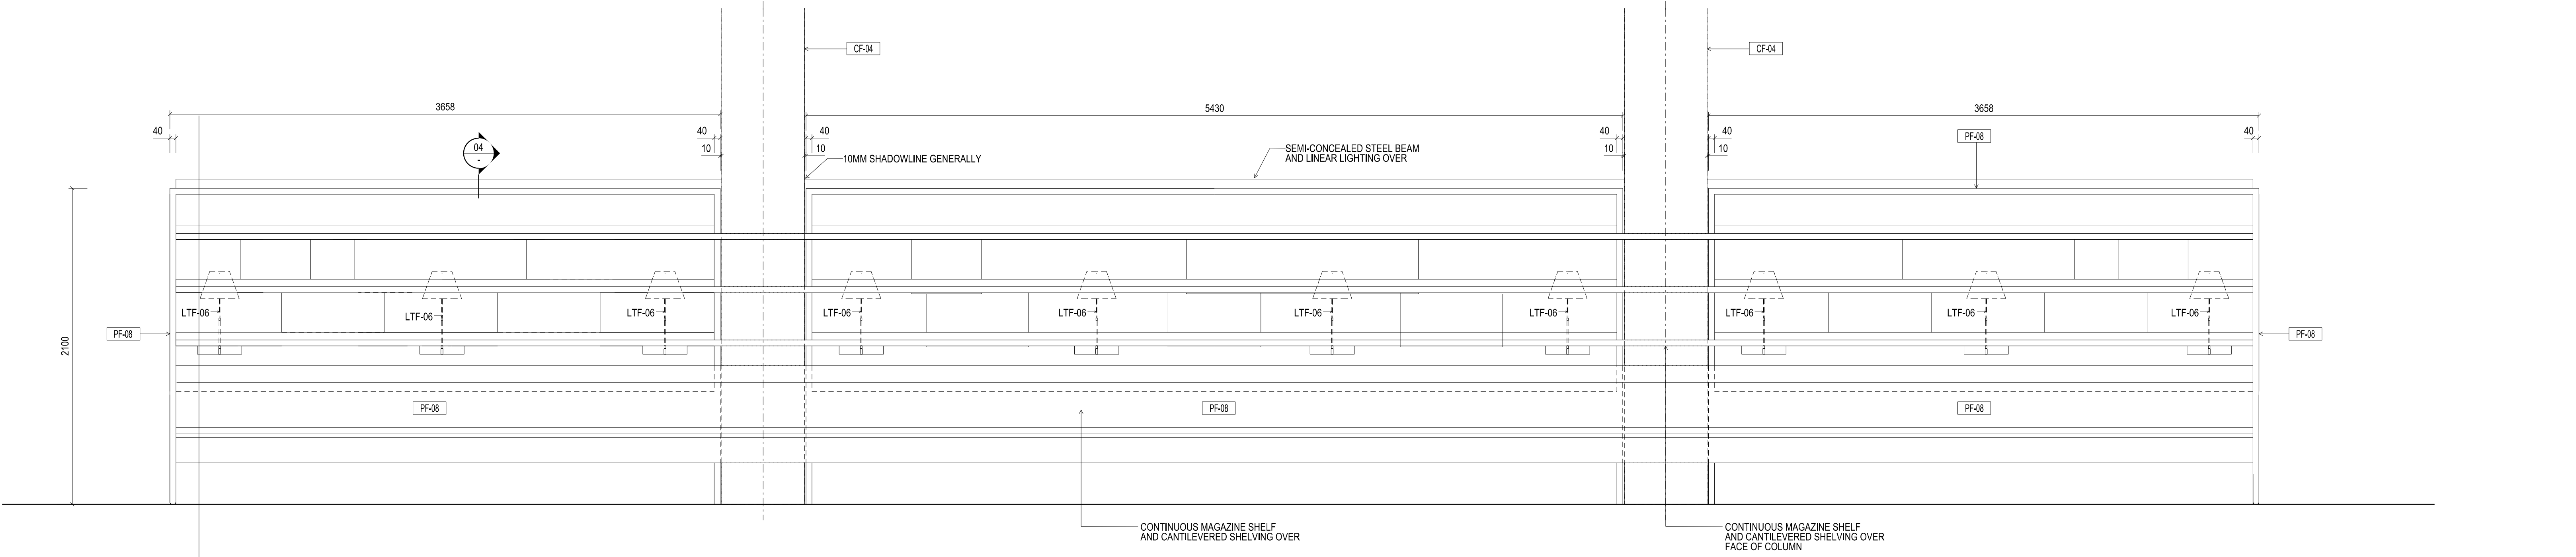


02 ELEVATION - JOG-03  
SCALE 1:20

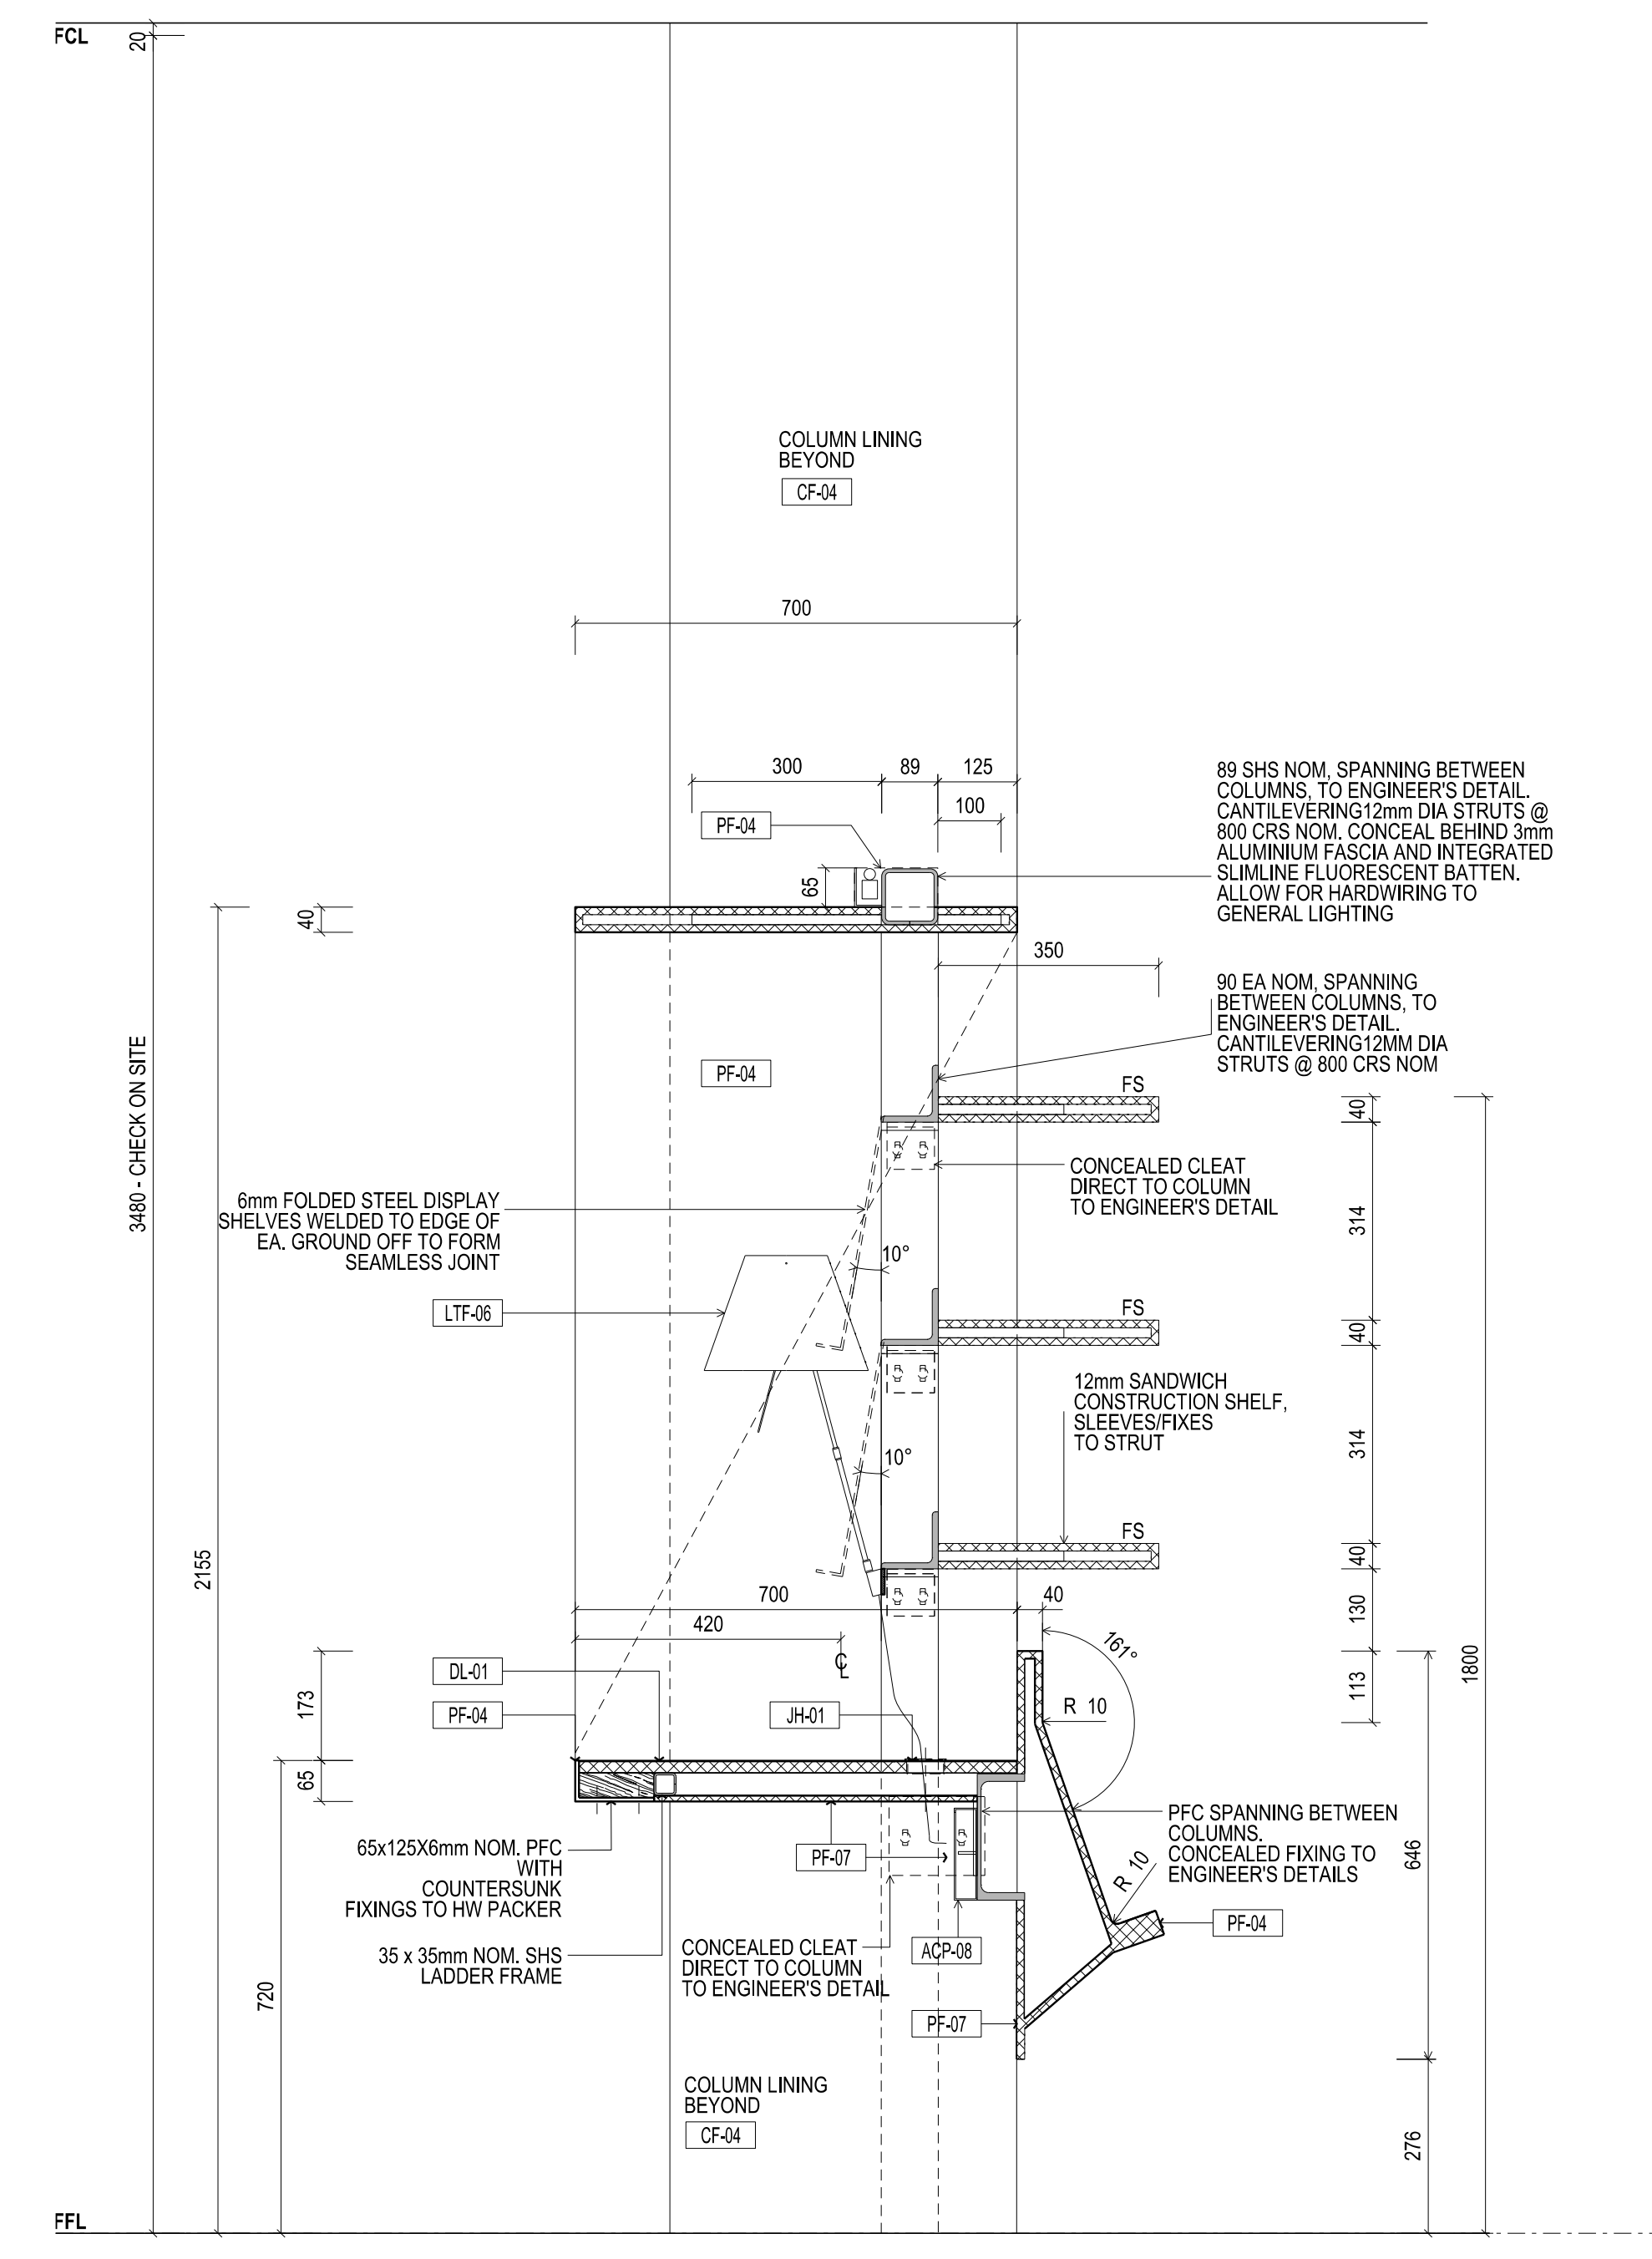

04 DETAIL SECTION - JOG-03  
SCALE 1:10

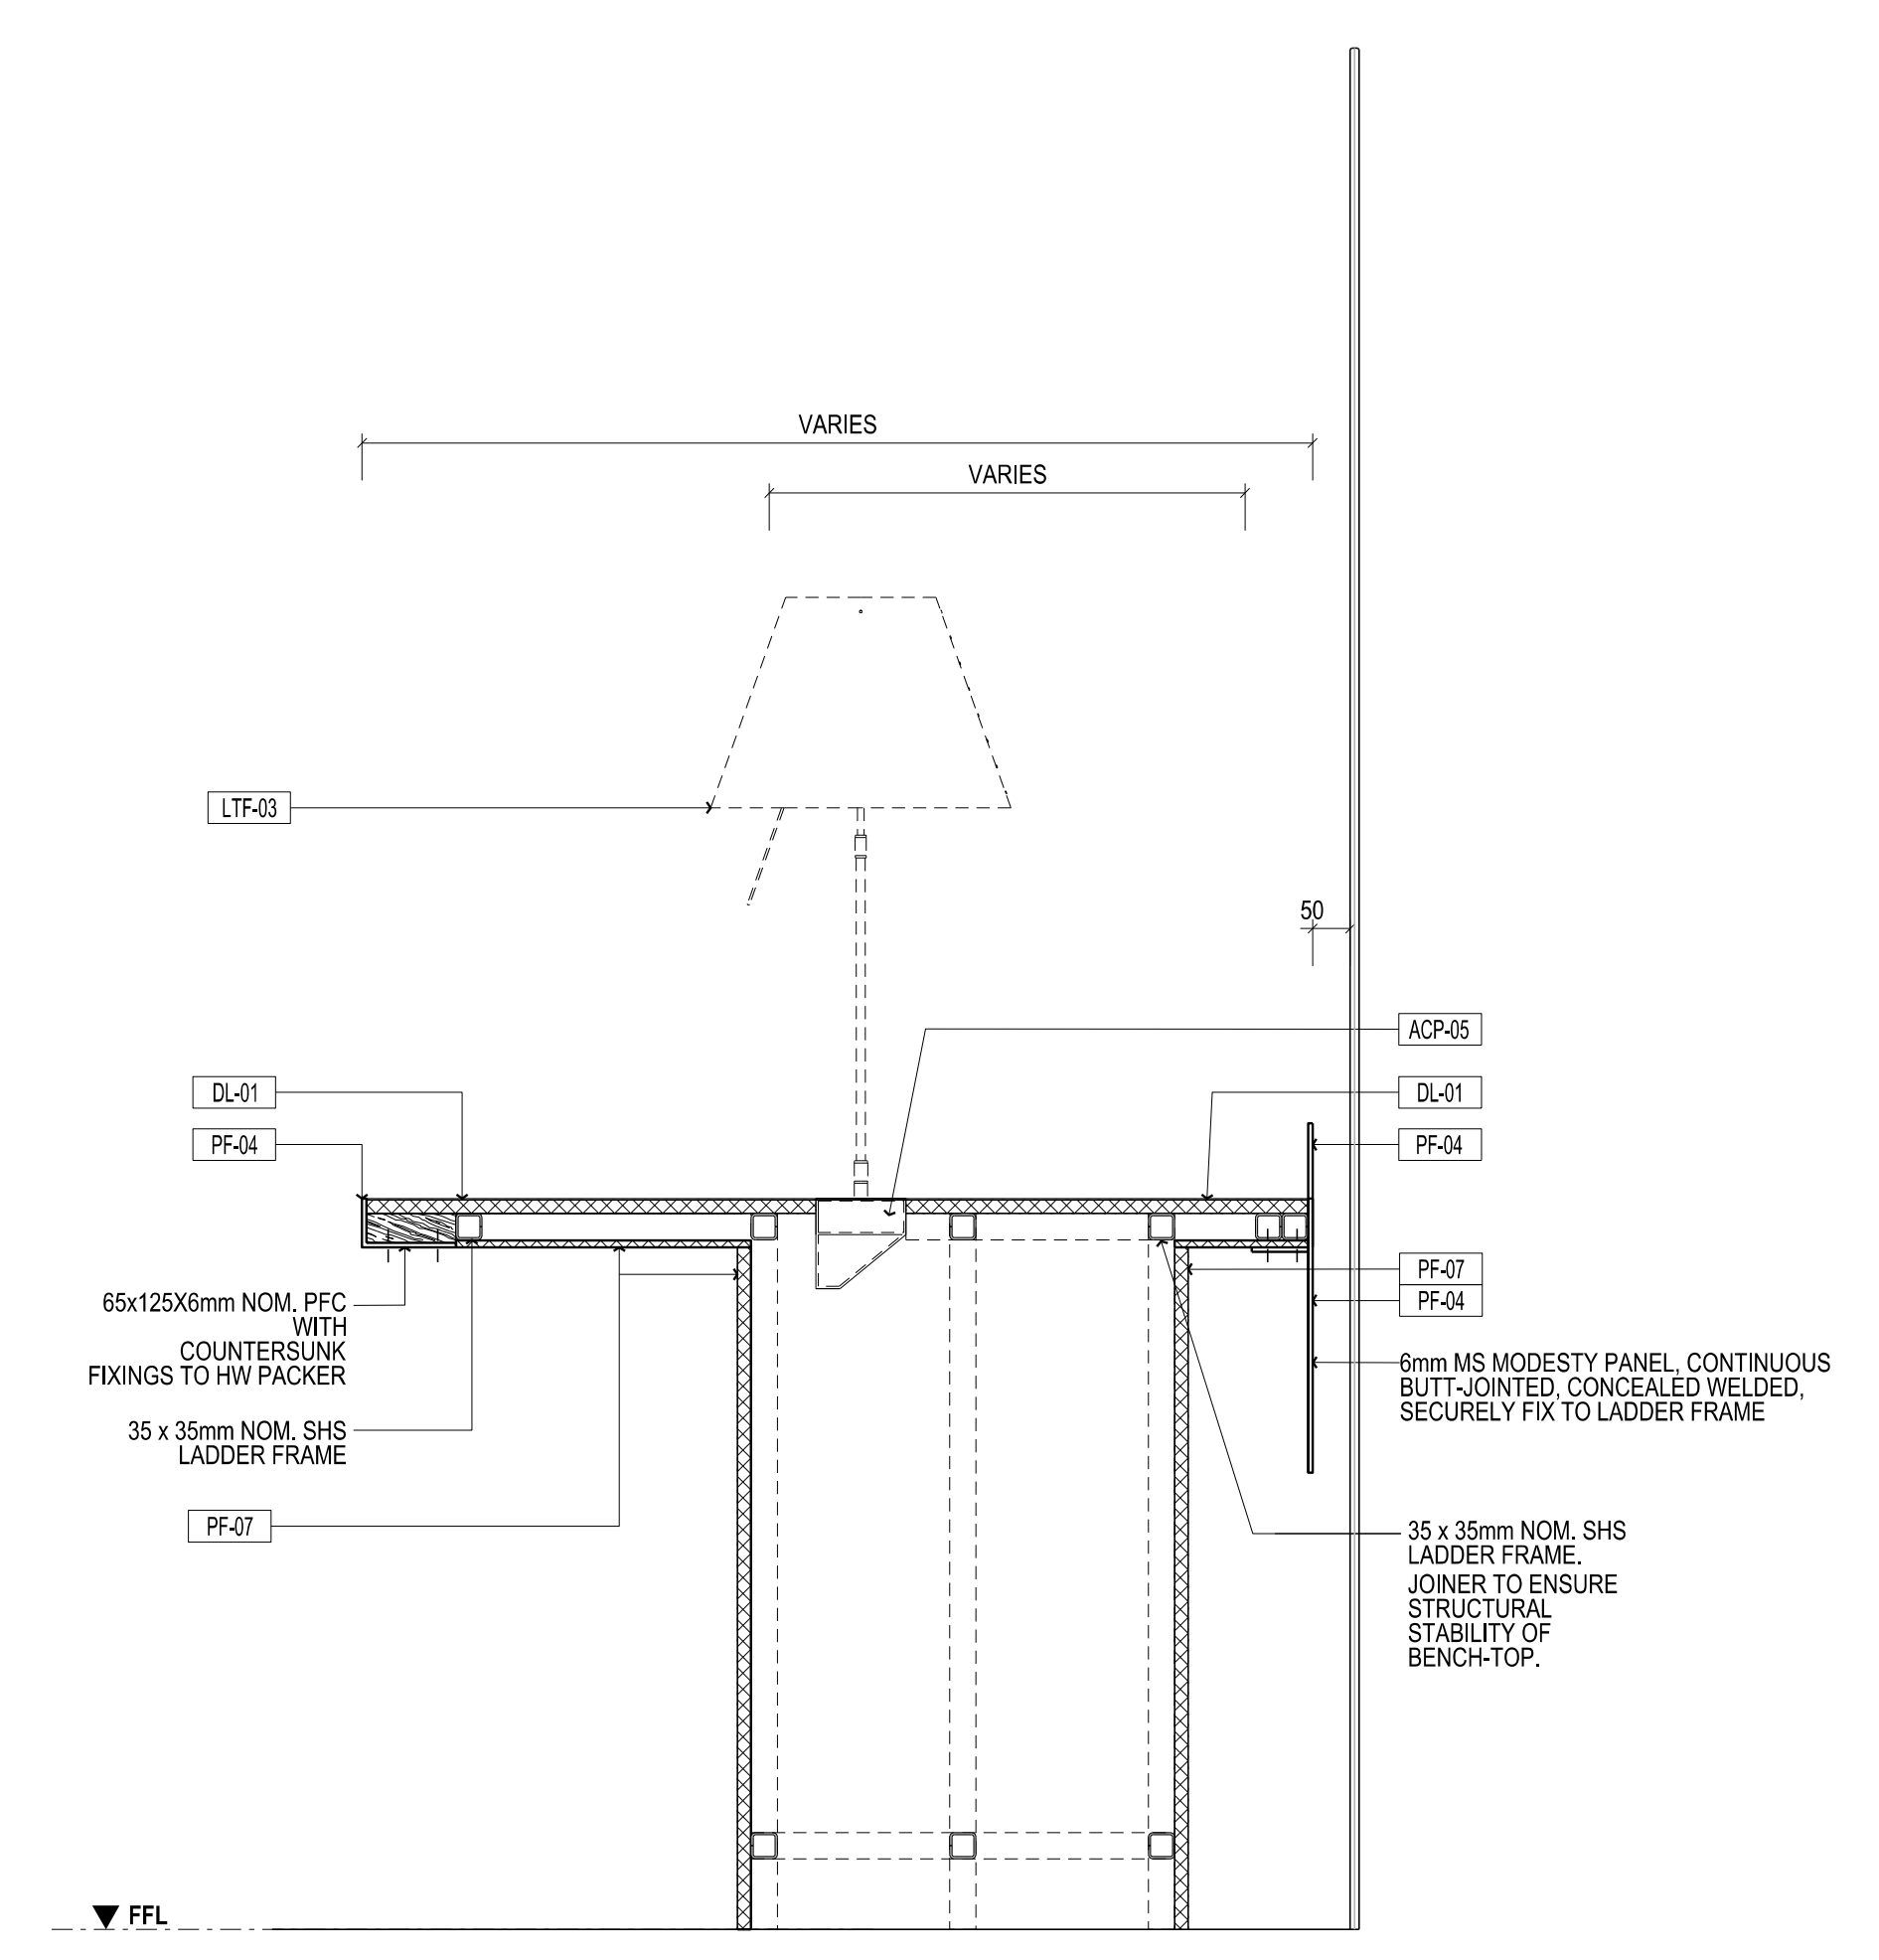

05 DETAIL SECTION - JOG-04  
SCALE 1:10

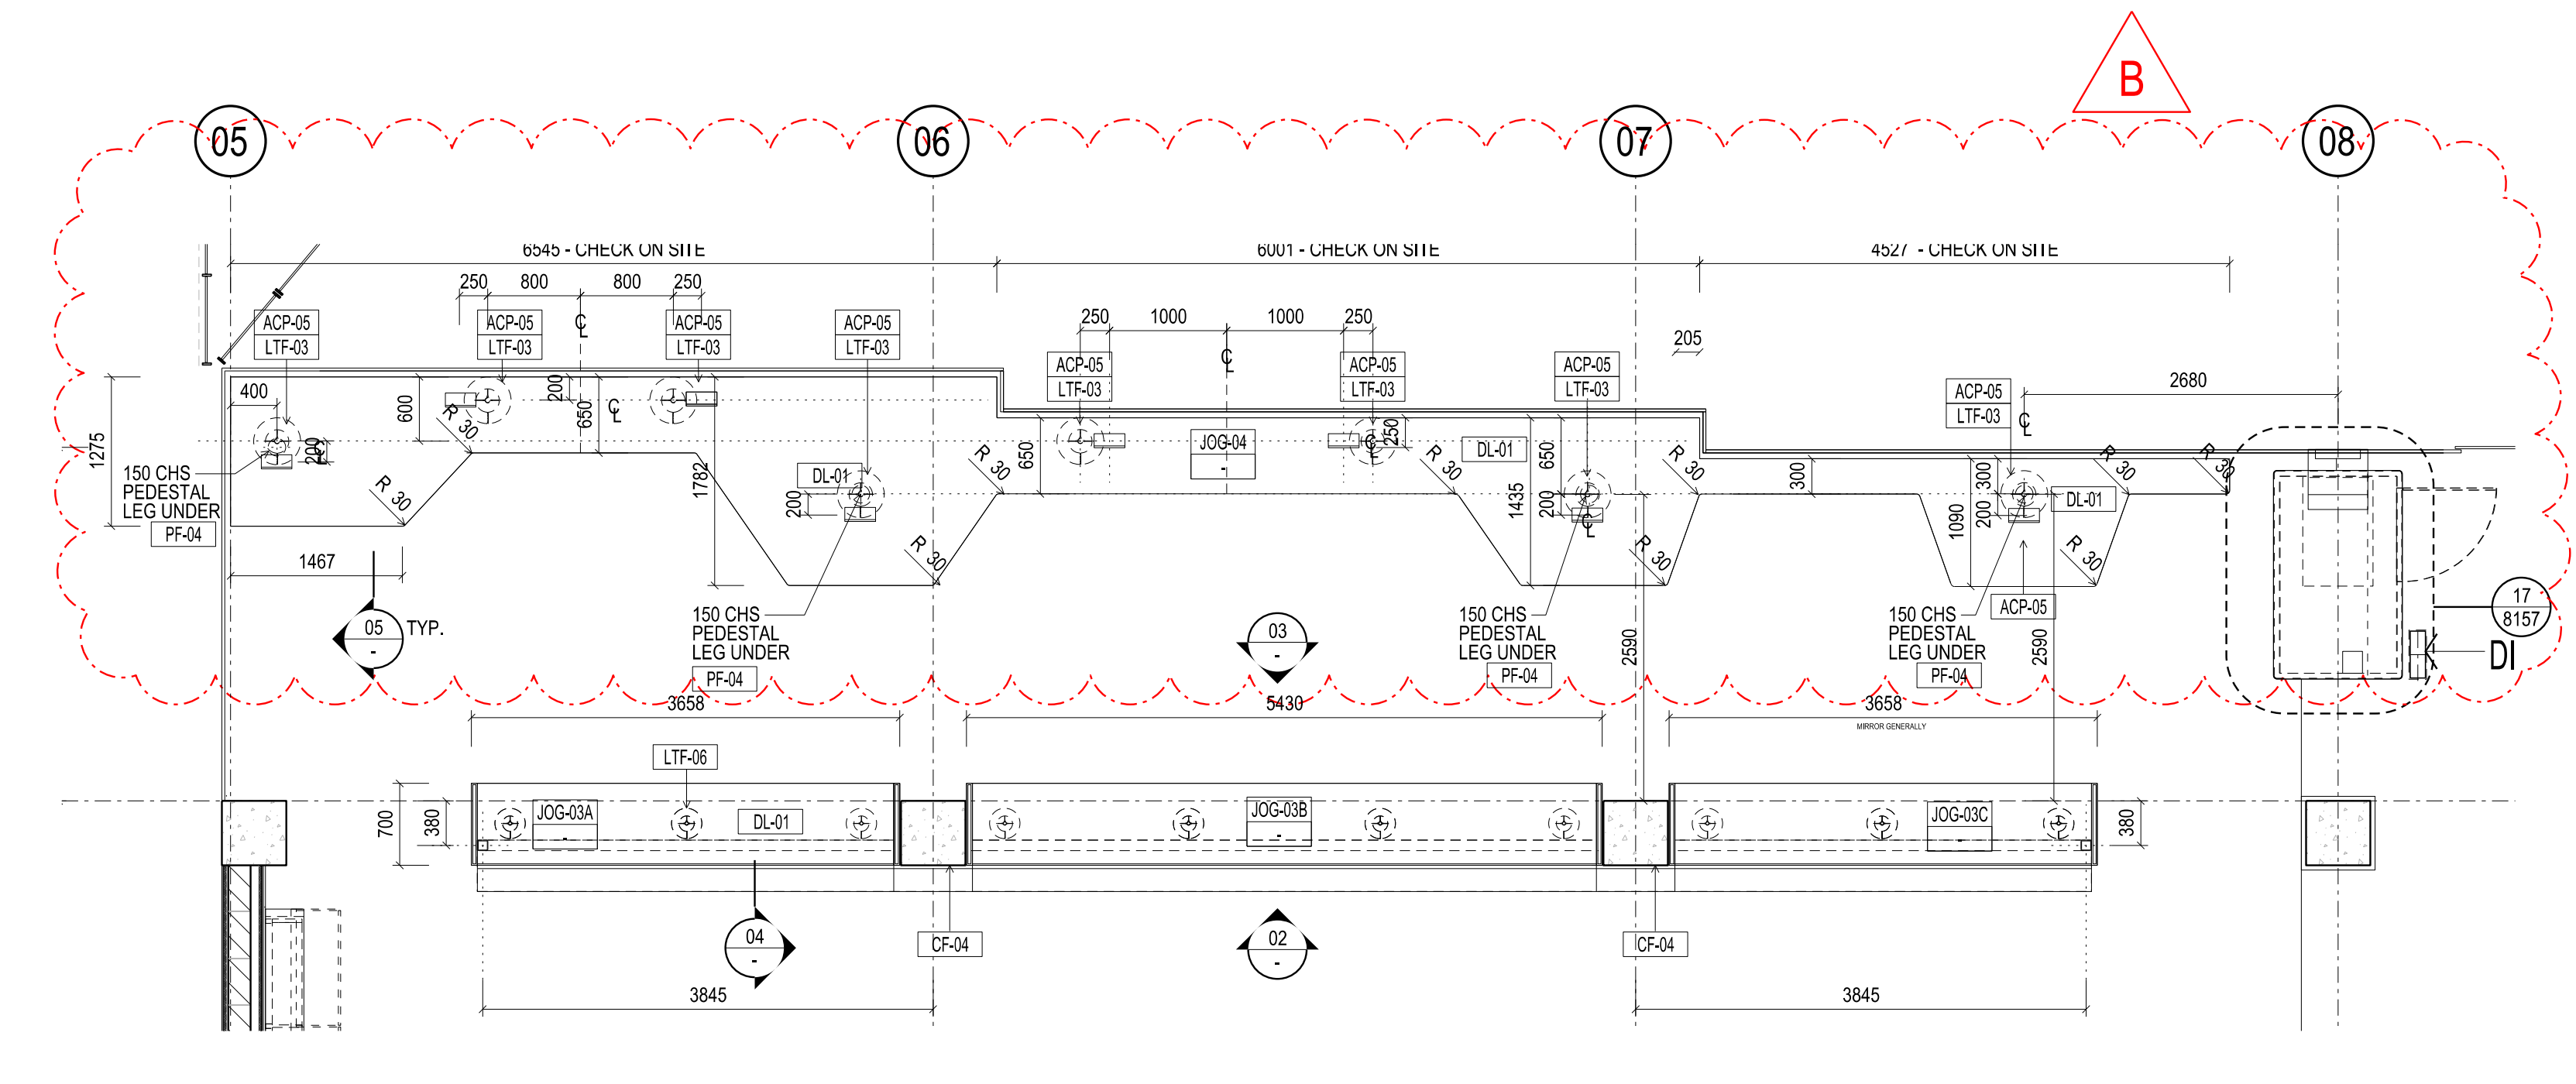

01 PLAN - JOG-03  
SCALE 1:50



NADAAA

NADAAA  
1920 Washington  
Street No.2  
Boston  
Massachusetts  
02119 USA

**John Wardle Architects**  
25 Rokeby Street, Collingwood, Victoria 3066 Australia  
Tel: +61 3 8662 0400  
www.johnwardlearchitects.com  
© 2014 John Wardle Architects ASB 63 006 814 266

Client: University of Melbourne  
Parkville Campus

Project: Faculty of Architecture  
Building and Planning

Title: JOINERY DETAILS  
G01 LIBRARY

Project No.	0913	Scale	1:20 @ A0 1:40 @ A2
Drawing No.	AR8158	Revision	B
Date	Dec 2011	Drawn	JA
		Co-Ord	SG
		Check	KW