

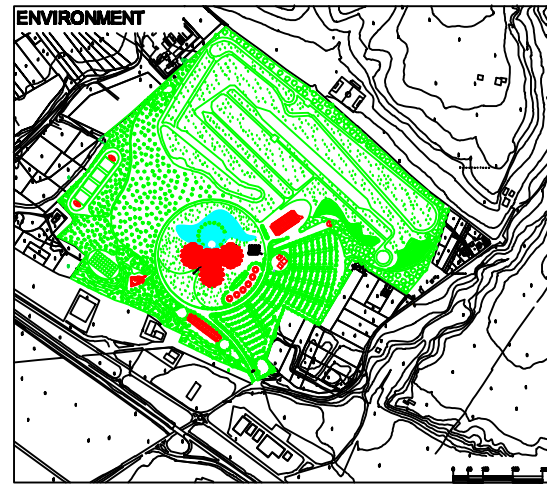
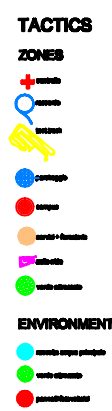
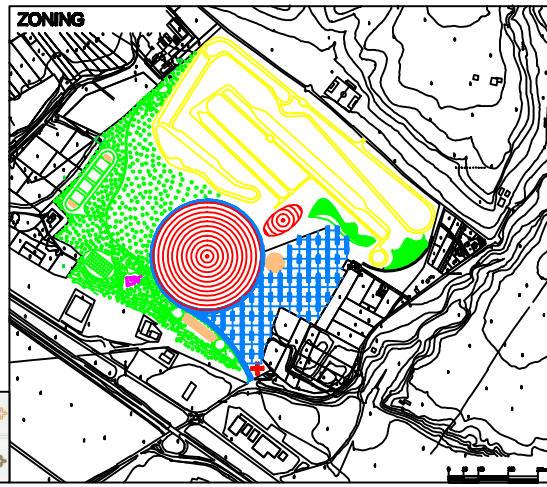
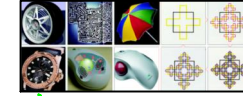
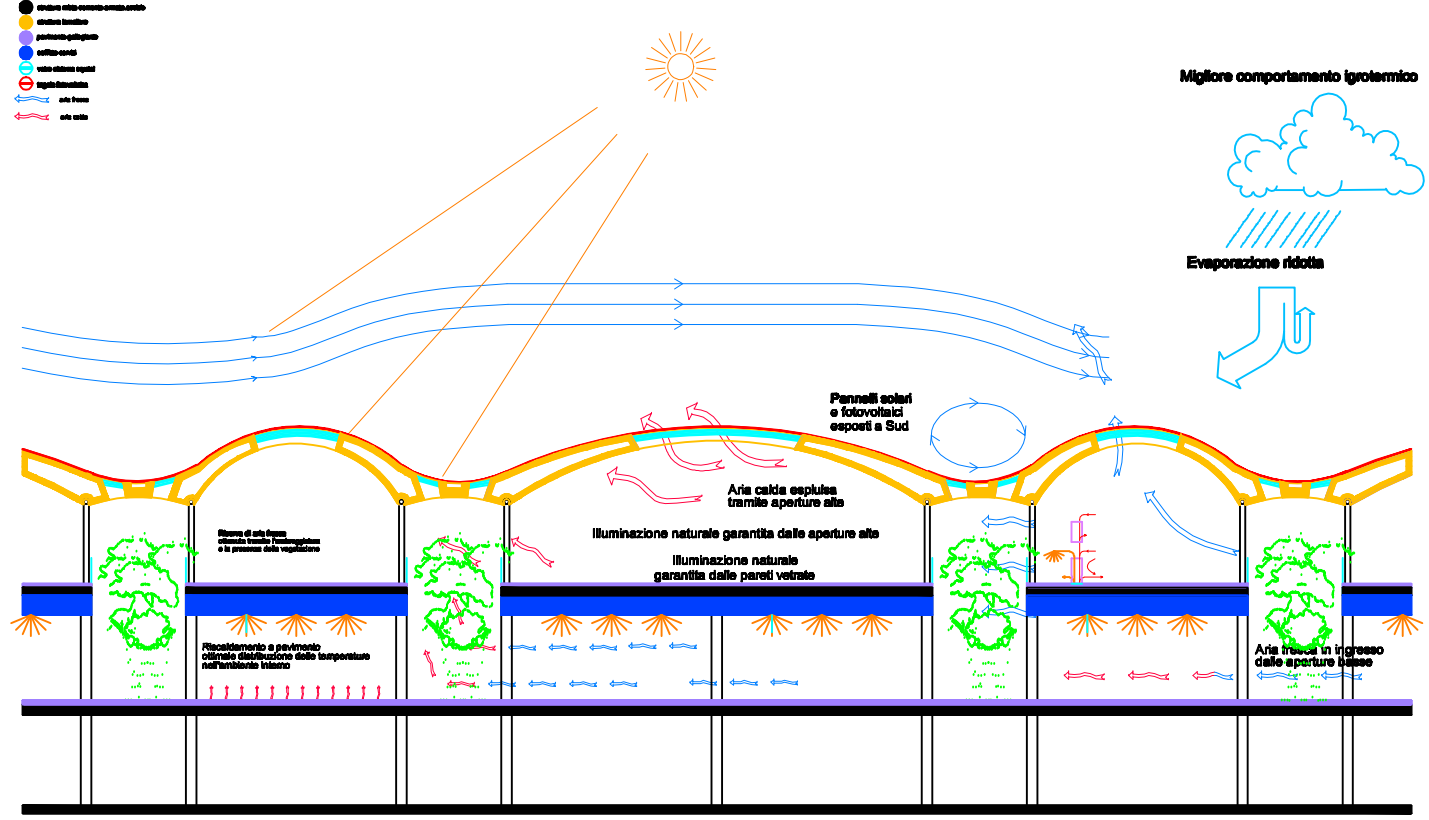


VAL DI SANGRO (Italy)
Campus of innovative
automation mechanics
testing and teaching


CONCEPTS

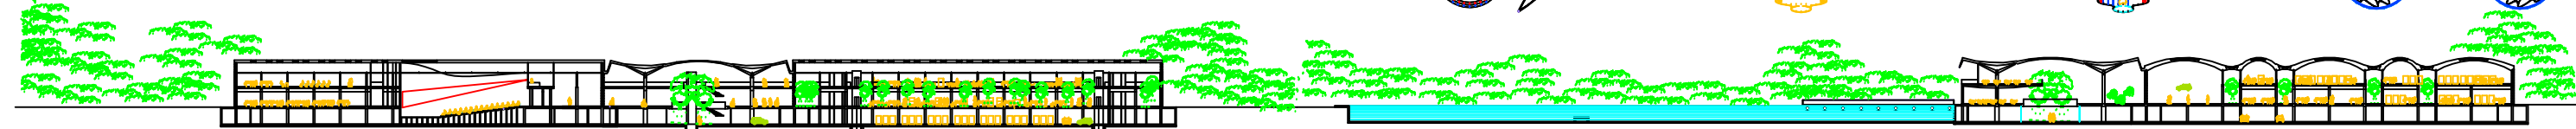


ACCESSI

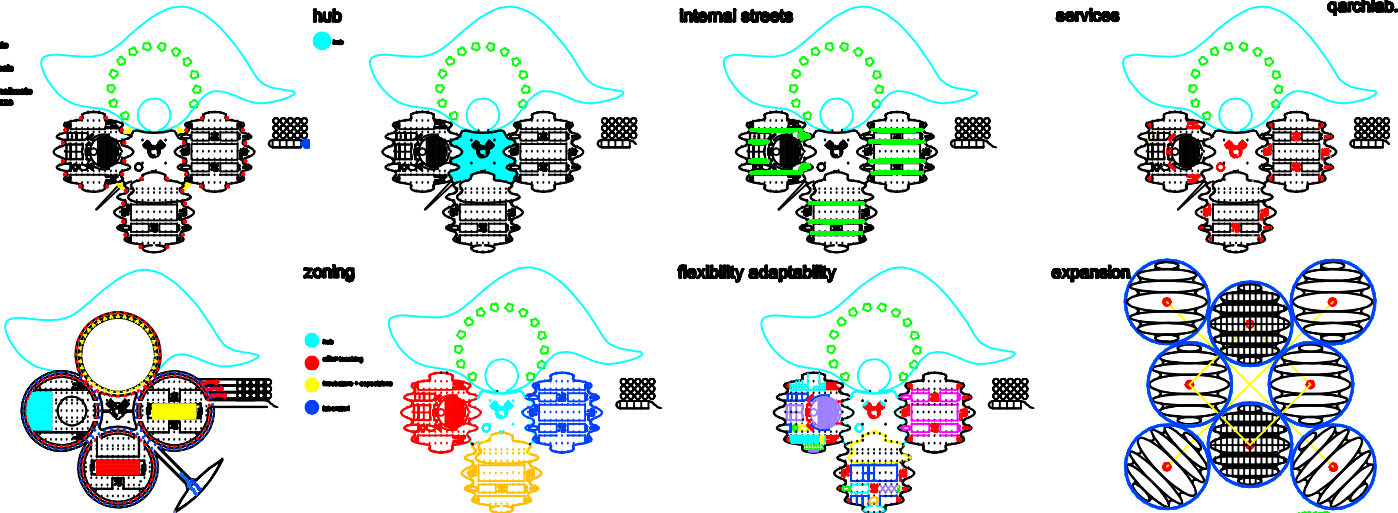

WORKPLACE FLEXIBILITY ADAPTABILITY

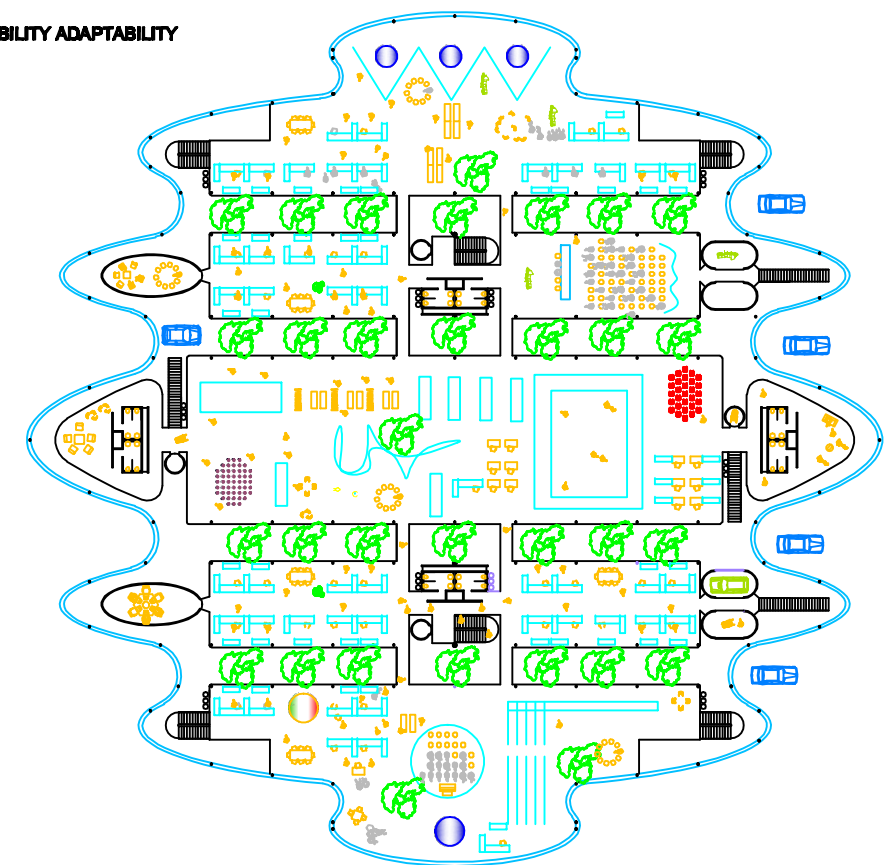

WORKPLACE ANALYSIS

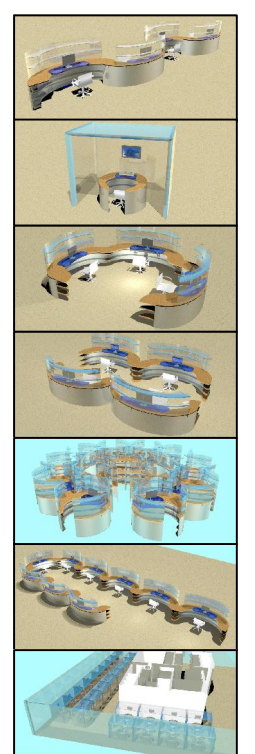

DELL'INNOVAZIONE AUTOMOTIVE E MECCANICA

