


A133.6609

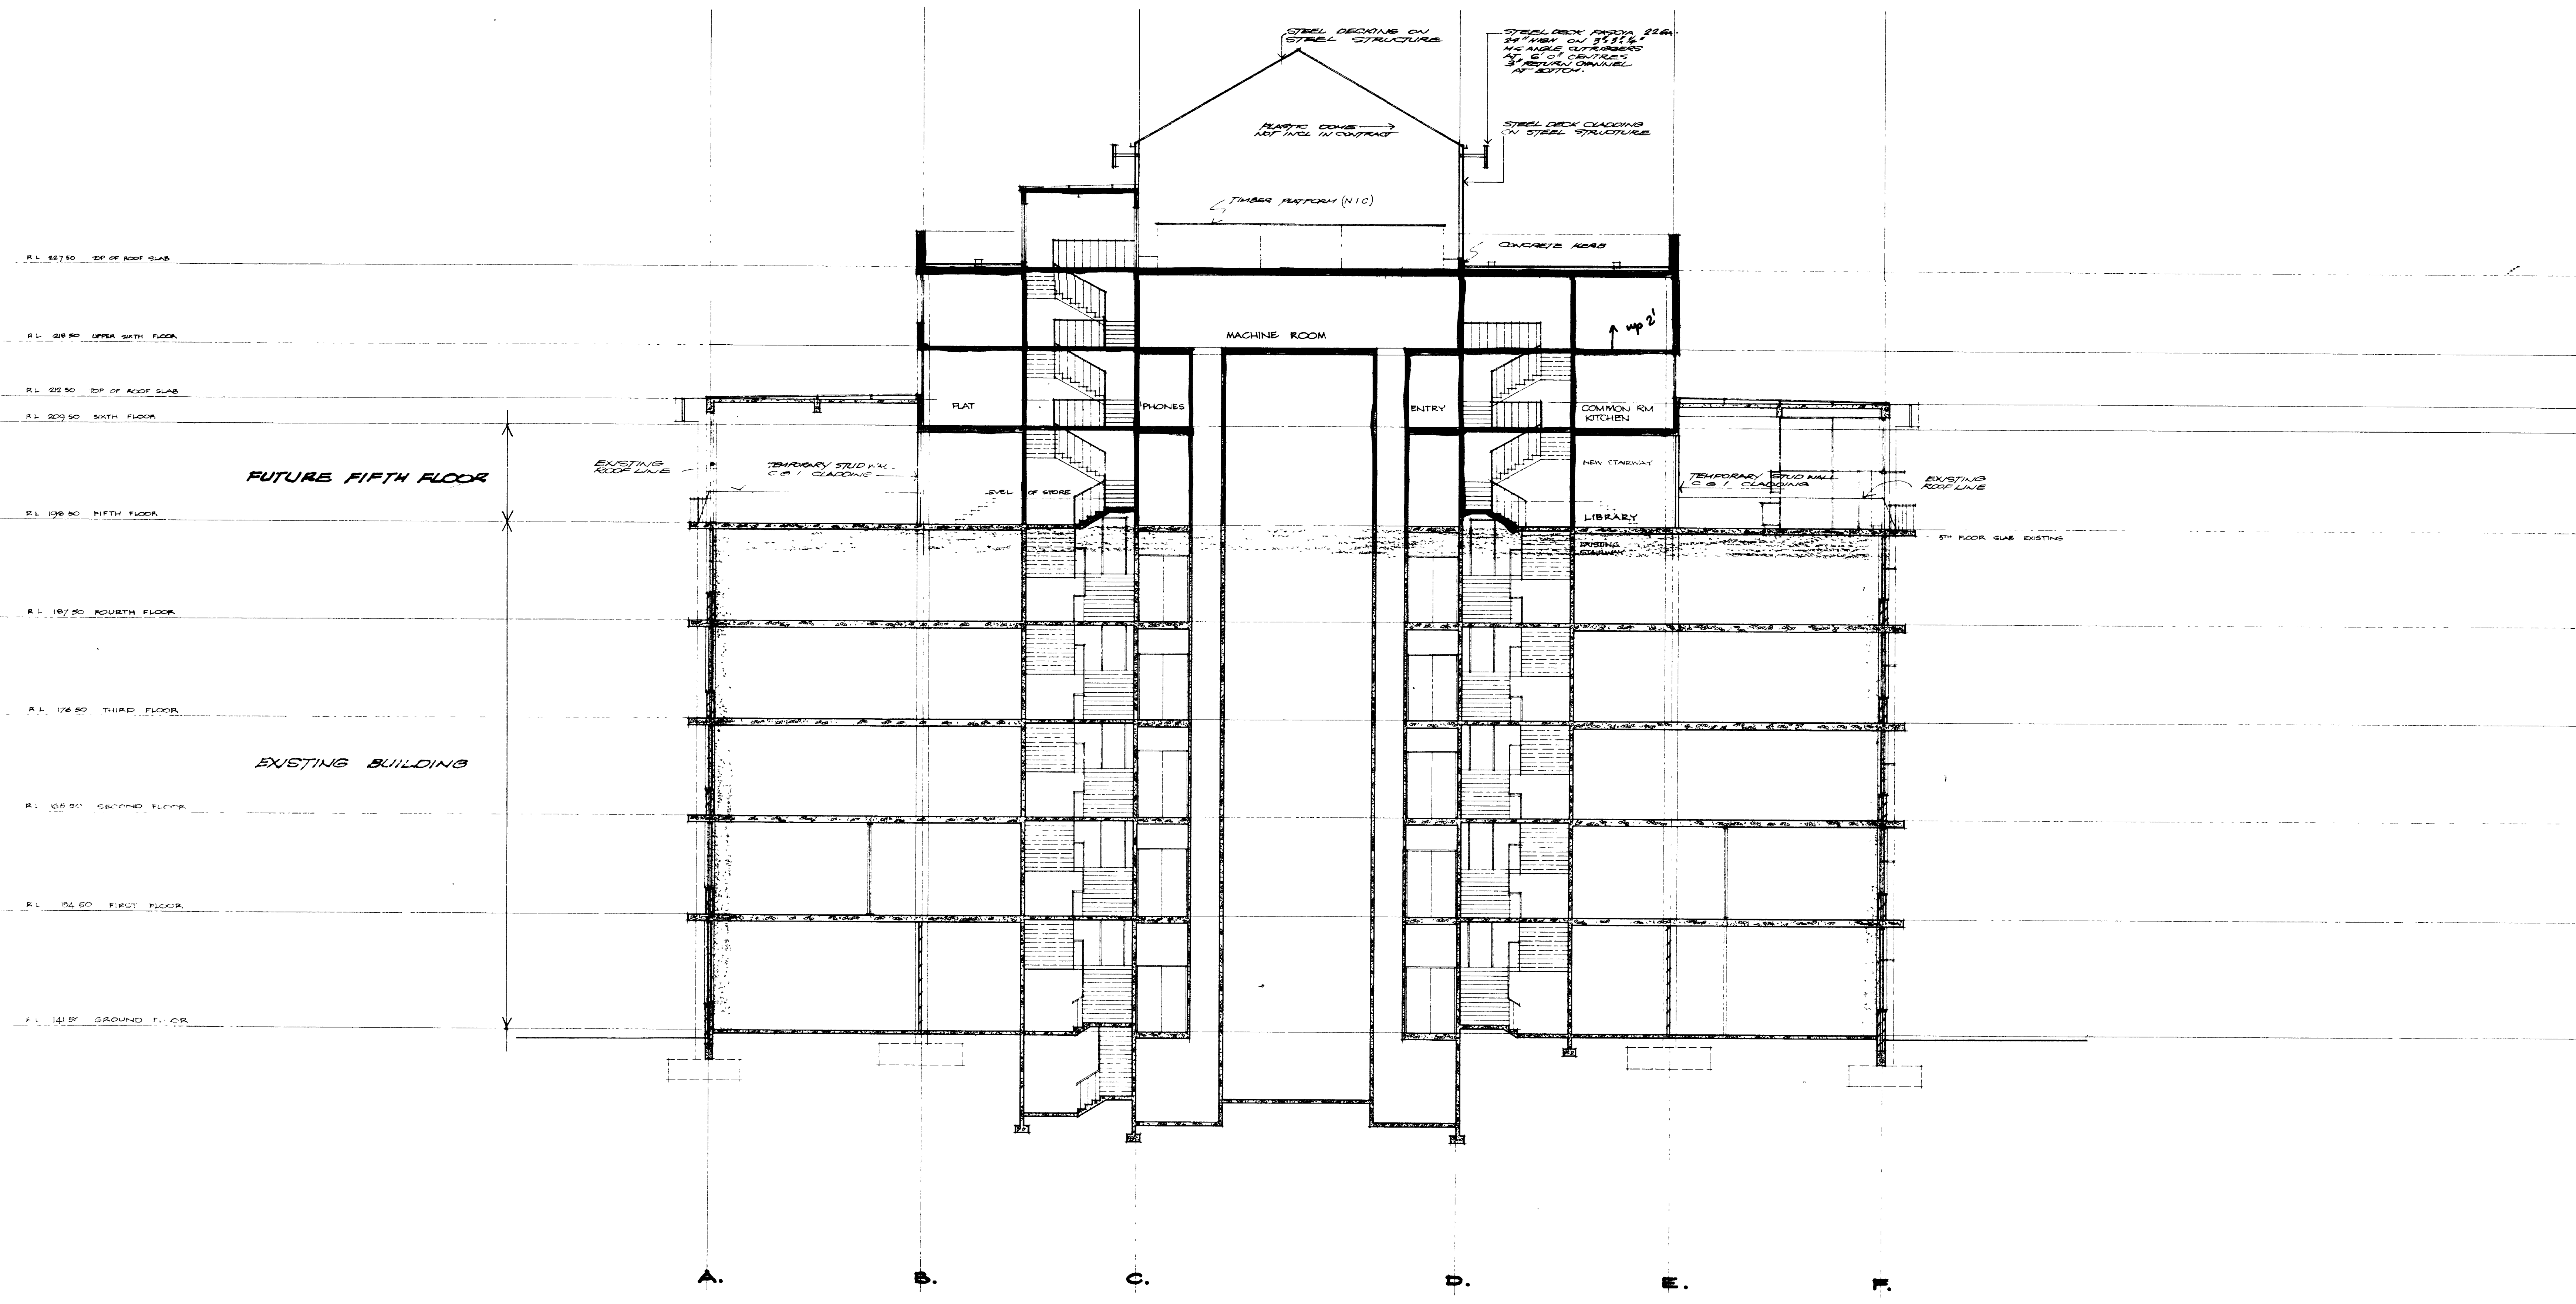

FIGURED DIMENSIONS TO BE TAKEN IN PREFERENCE TO SCALE  
 CONTRACTORS MUST VERIFY ALL DIMENSIONS ON THE JOB  
 CONTRACTOR TO OBTAIN ARCHITECTS' WRITTEN APPROVAL BEFORE PROCEEDING WITH EXTRAS OR VARIATIONS

AMENDMENTS	DATE	ISSUED	DATE

DESIGNING ARCHITECT PROFESSOR BRIAN B. LEWIS  
 SUPERVISING ARCHITECT EGGLESTON, MACDONALD & SECOMB  
 215 GRATTAN STREET CARLTON 34 1624

UNIVERSITY OF MELBOURNE  
**EAST BUILDING**  
 SECTION **PP**

JOB No 1754	108
SCALE 1/8"=1'-0"	
DRAWN K.W.	
DATE AUG. 1966.	